








8/23/99

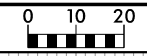

PROJ. REFERENCE NO.  
U-5315A&B

SHEET NO.  
X-48

300 280 260 240 220 200 180 160 140 120 100 80 60 40 20 0 20 40 60 80 100 120 140 160 180 200 220 240 260 280 300

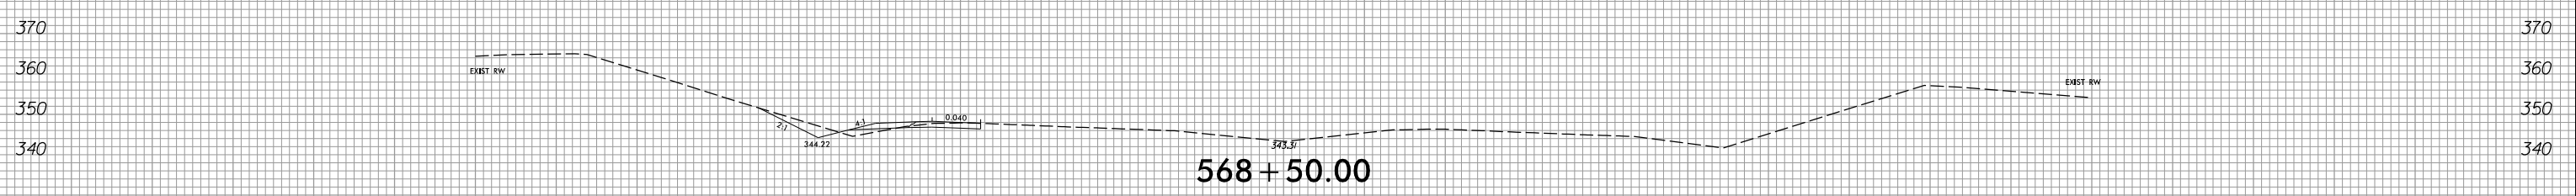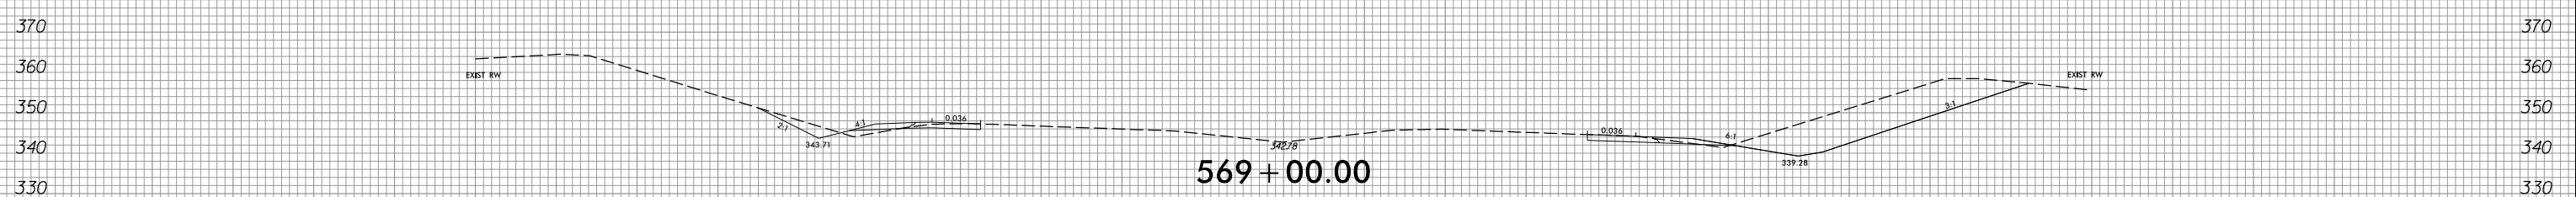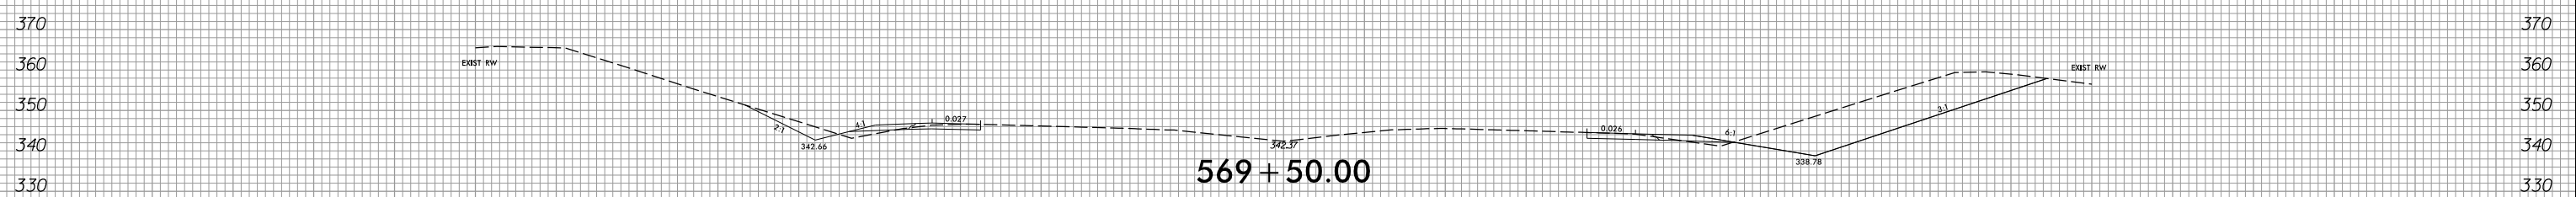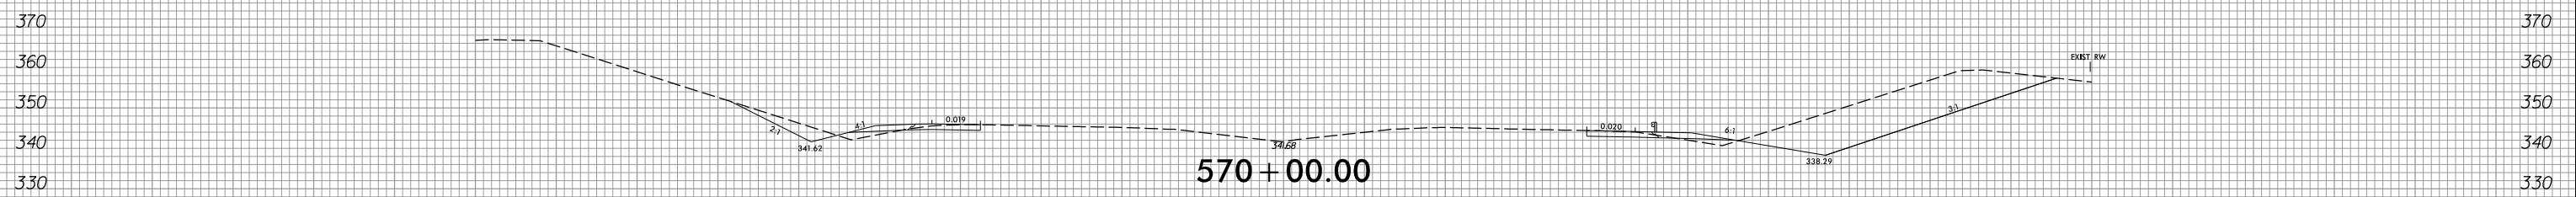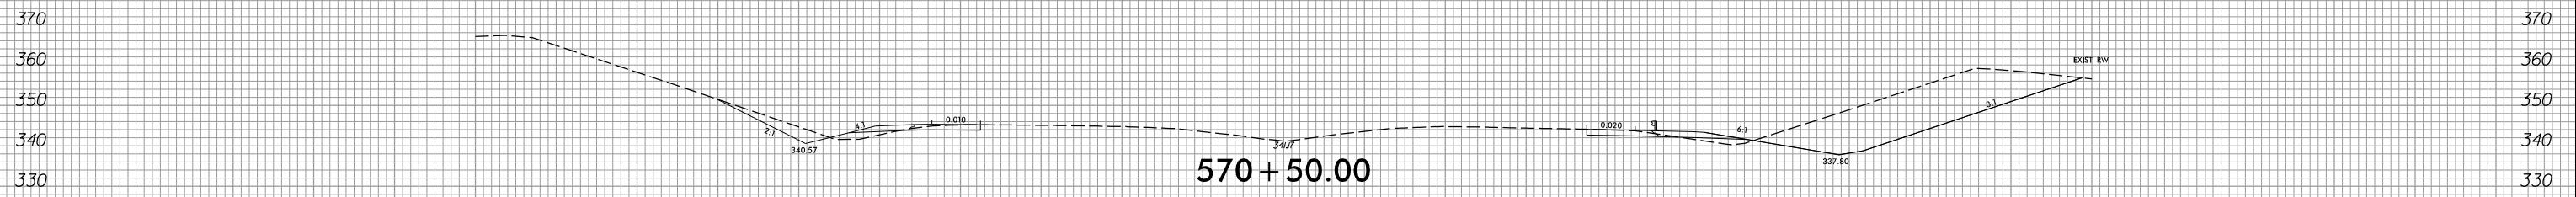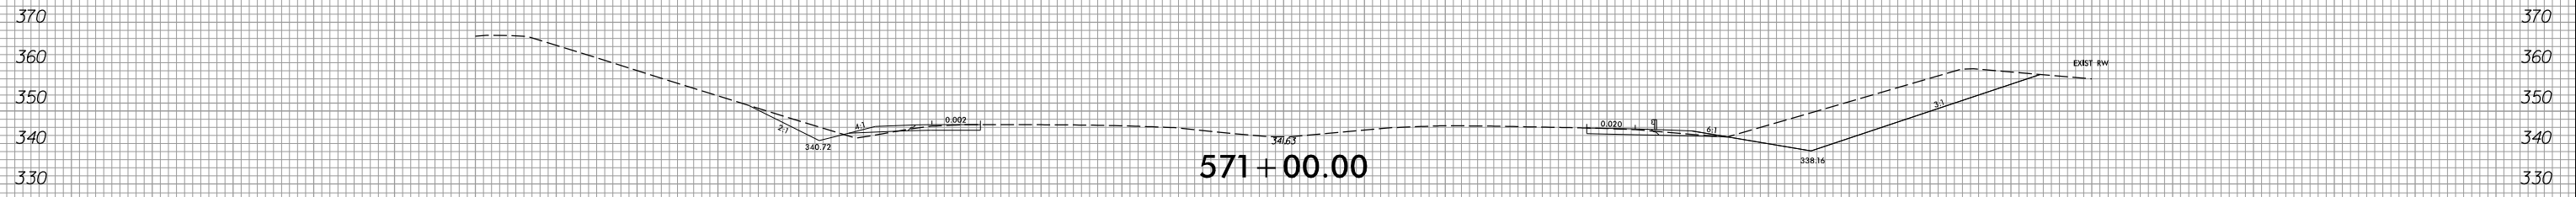

300 280 260 240 220 200 180 160 140 120 100 80 60 40 20 0 20 40 60 80 100 120 140 160 180 200 220 240 260 280 300

NC540

I:\13\2017  
R:\Roadway\XSC\U5315A\_RdJ\_xp1\_NC540.dgn  
Munson