

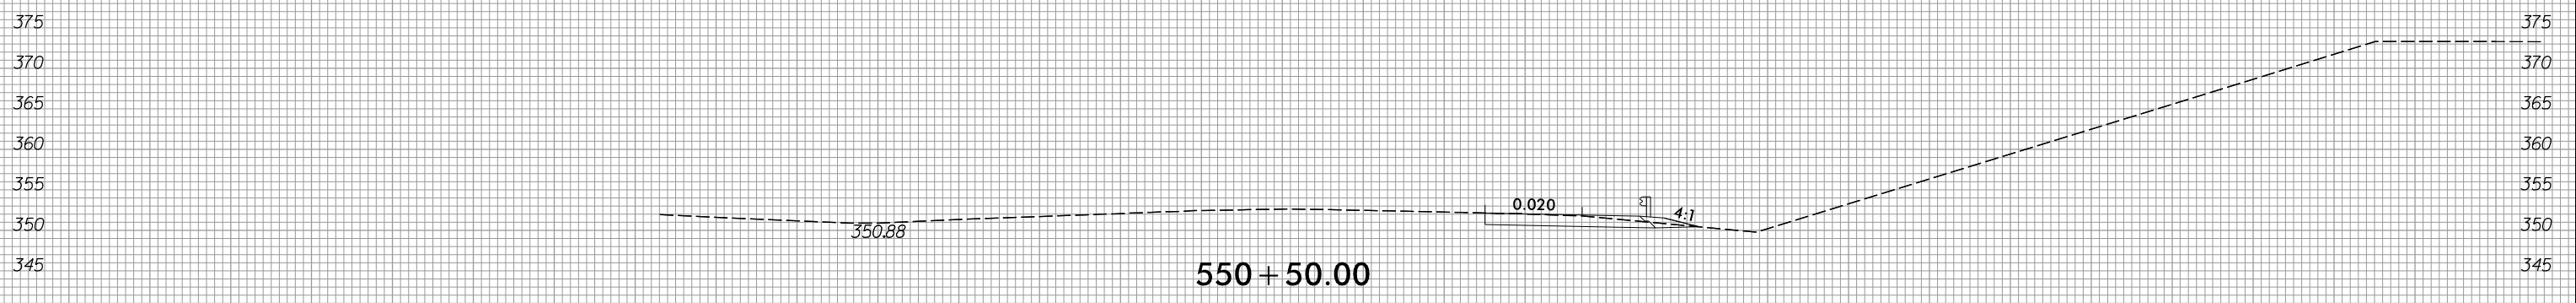
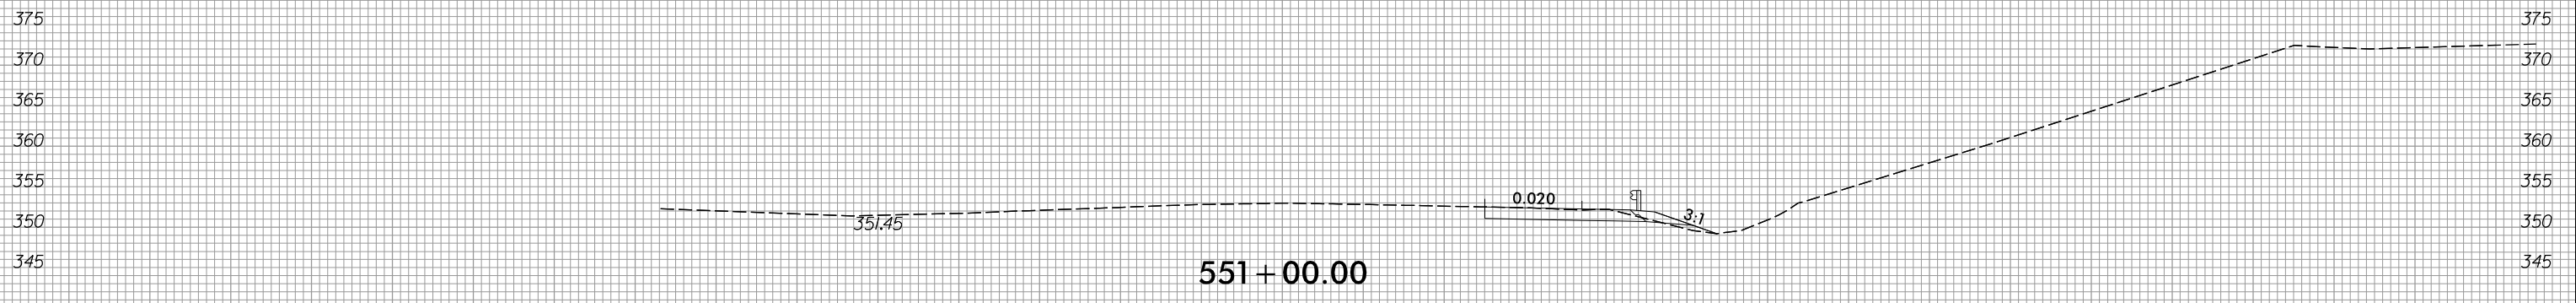


8/23/99

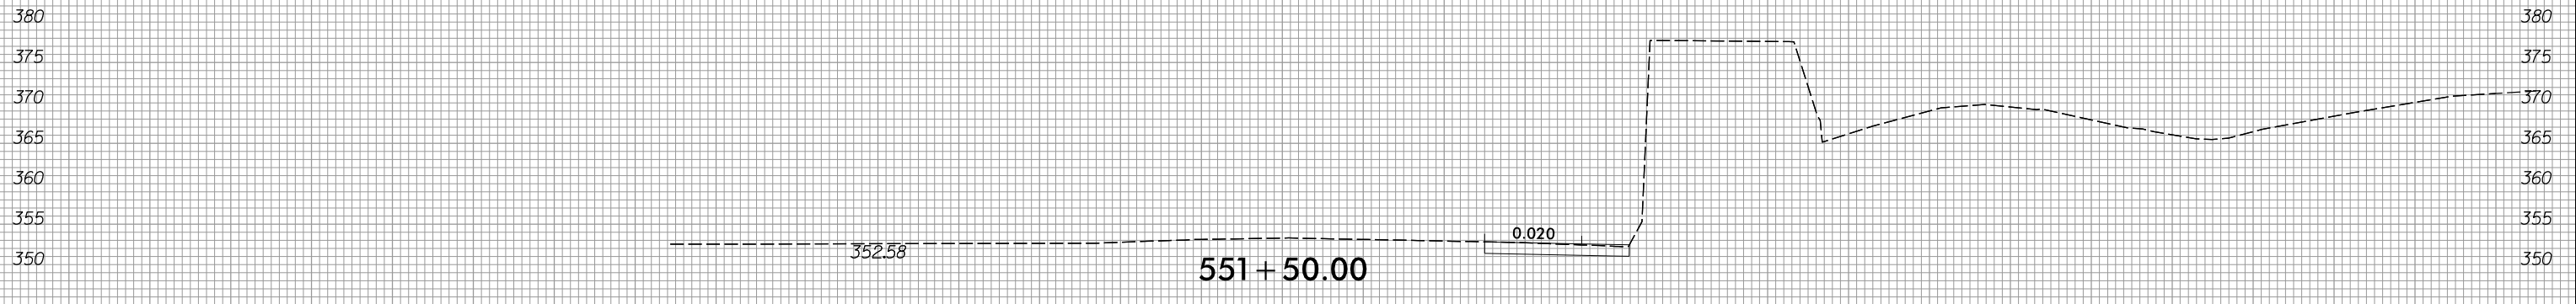

PROJ. REFERENCE NO.	SHEET NO.
U-5315A&B	X-43

100 90 80 70 60 50 40 30 20 10 0 10 20 30 40 50 60 70 80 90 100 110 120 130 140 150 160 170 180 190 200

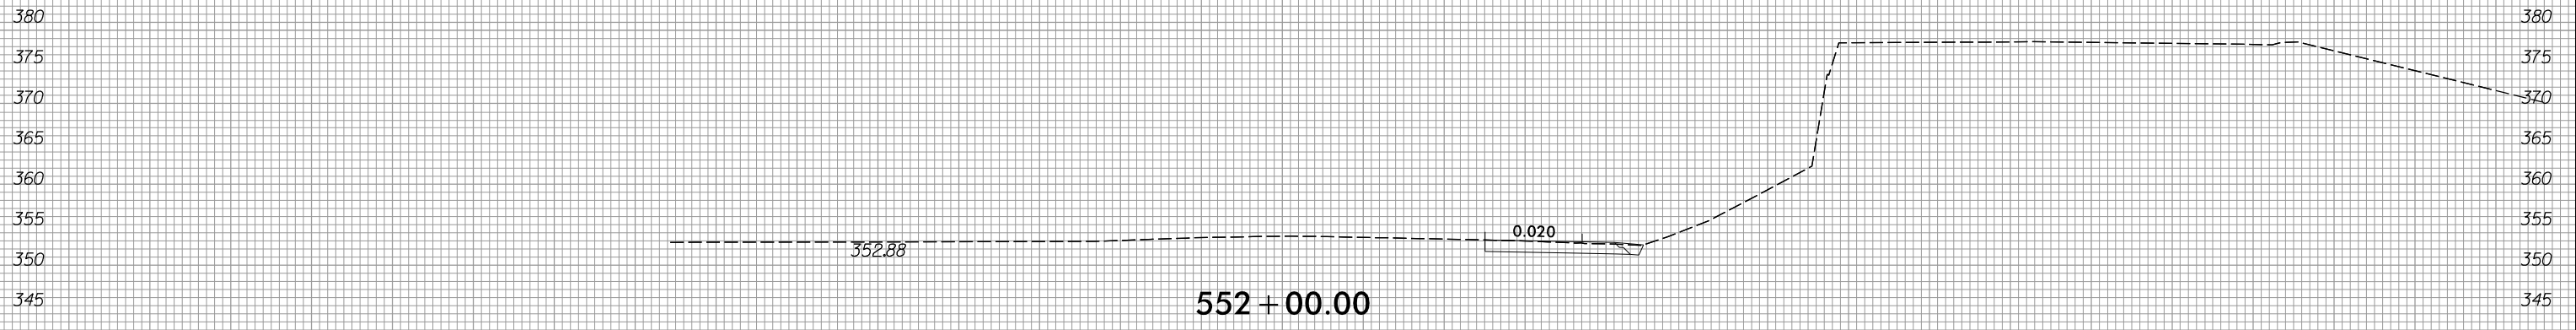

—NC540—

100 90 80 70 60 50 40 30 20 10 0 10 20 30 40 50 60 70 80 90 100 110 120 130 140 150 160 170 180 190 200

I:\13\2017
R:\Roadway\XSC\U5315_Rdy_xp1_NC540.dgn
Division