



8/23/99

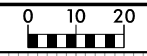

PROJ. REFERENCE NO.
U-5315A&B

SHEET NO.
X-49

300 280 260 240 220 200 180 160 140 120 100 80 60 40 20 0 20 40 60 80 100 120 140 160 180 200 220 240 260 280 300

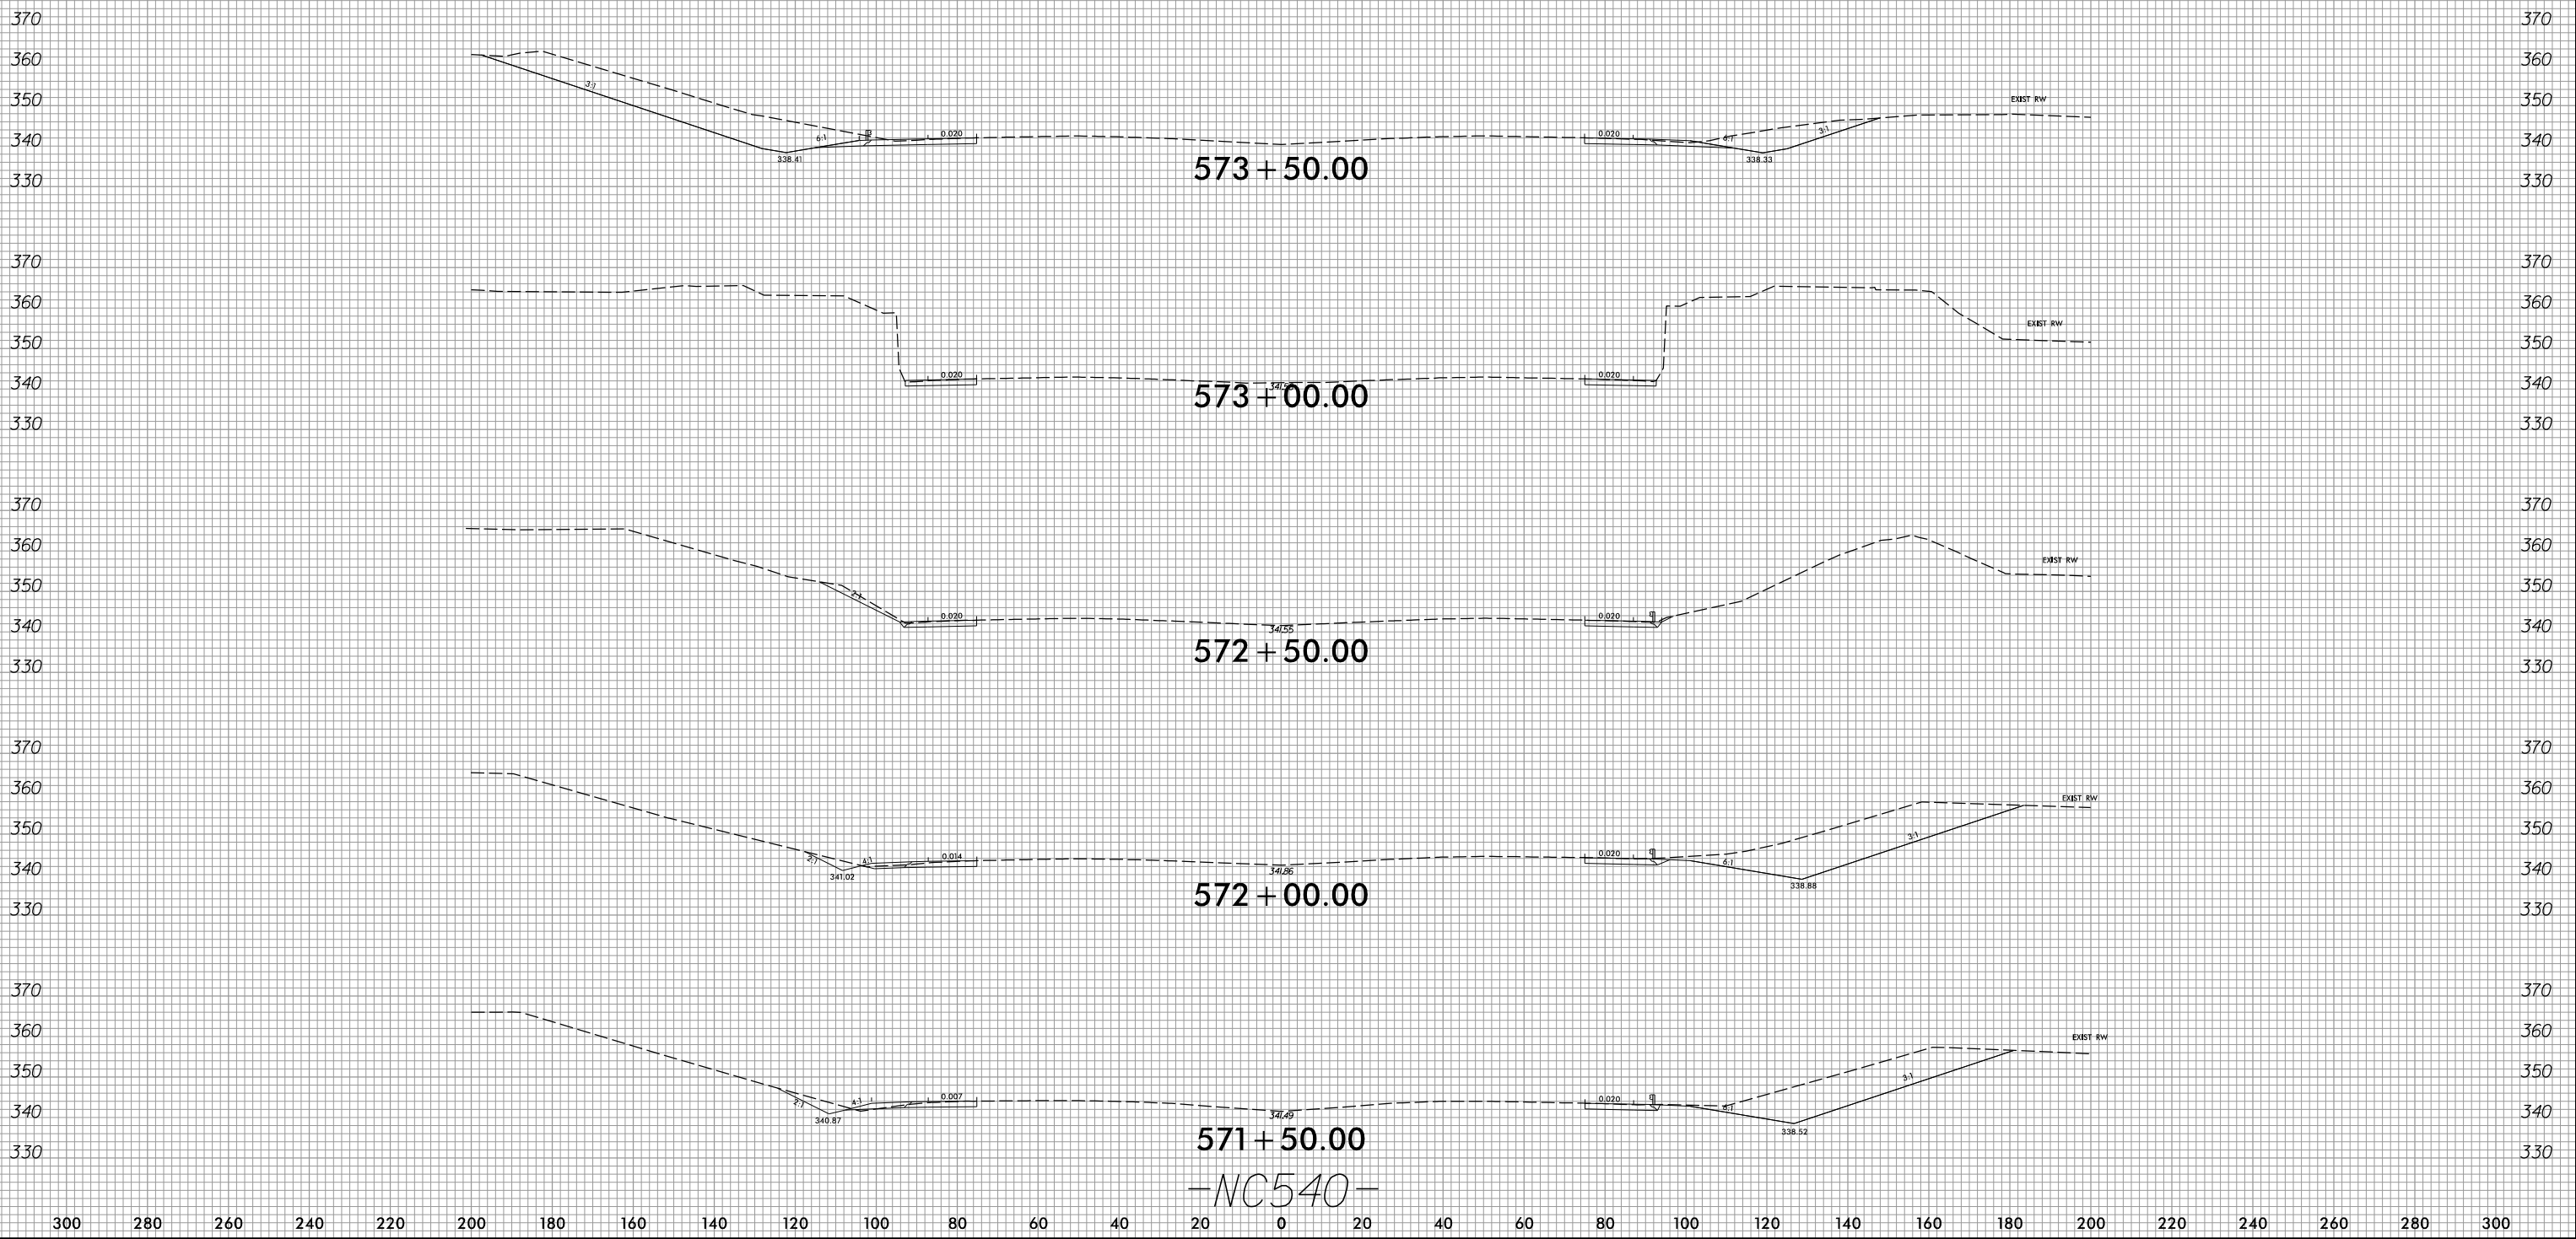

I:\13\2017
R:\Roadway\XSC\U5315A_RdJ_xp1_NC540.dgn
Division