

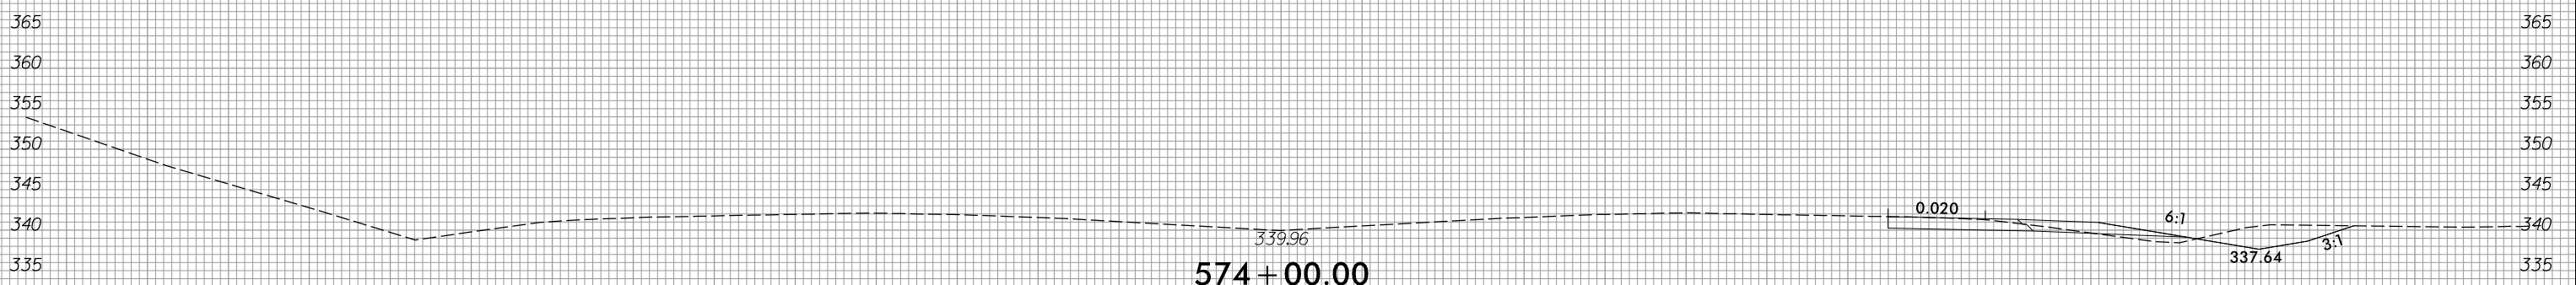
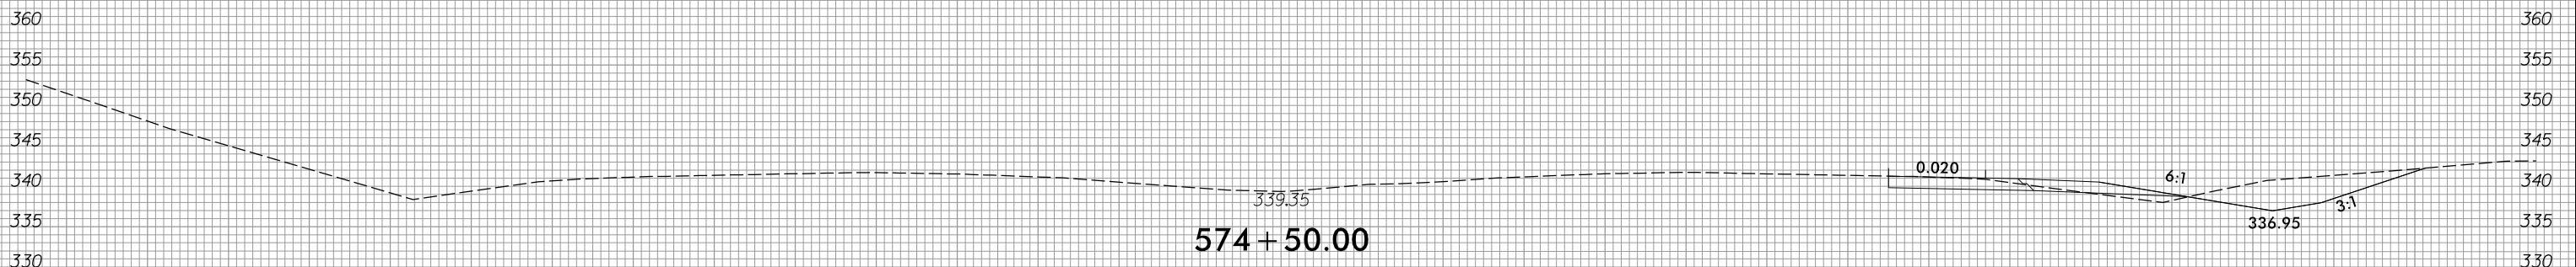


8/23/99

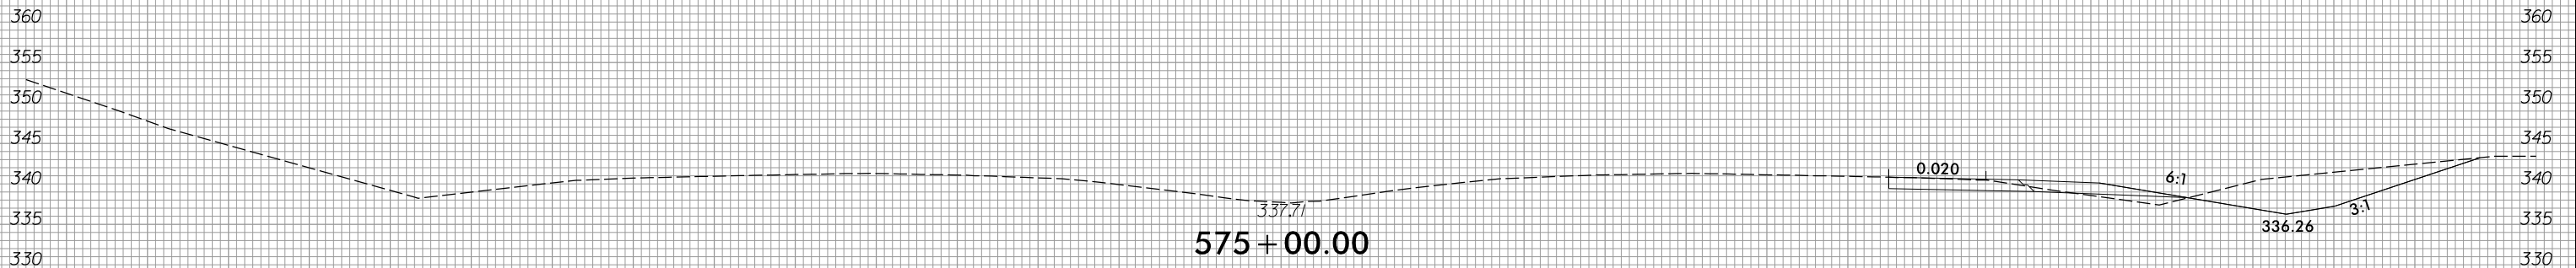

PROJ. REFERENCE NO. U-5315A&B	SHEET NO. X-50
----------------------------------	-------------------

150 140 130 120 110 100 90 80 70 60 50 40 30 20 10 0 10 20 30 40 50 60 70 80 90 100 110 120 130 140 150

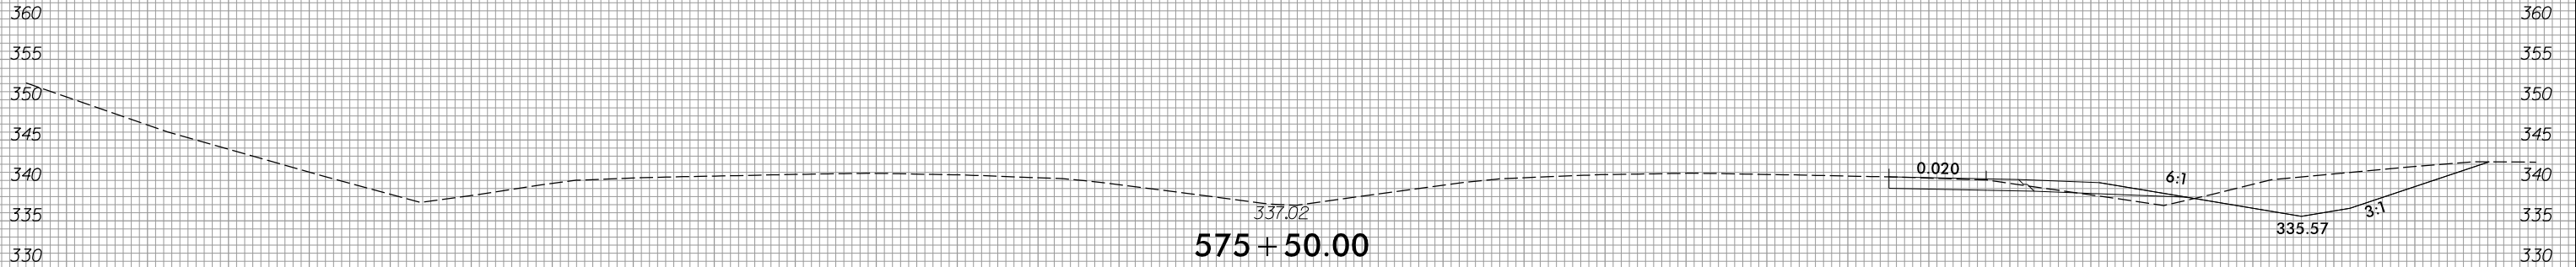

-NC540-

150 140 130 120 110 100 90 80 70 60 50 40 30 20 10 0 10 20 30 40 50 60 70 80 90 100 110 120 130 140 150

I:\13/2017
R:\Roadway\XSC\U5315A_Rdy_xp1_NC540.dgn
Division