







8/23/99



PROJ. REFERENCE NO.  
U-5315A&B

SHEET NO.  
X-45

150 140 130 120 110 100 90 80 70 60 50 40 30 20 10 0 10 20 30 40 50 60 70 80 90 100 110 120 130 140 150

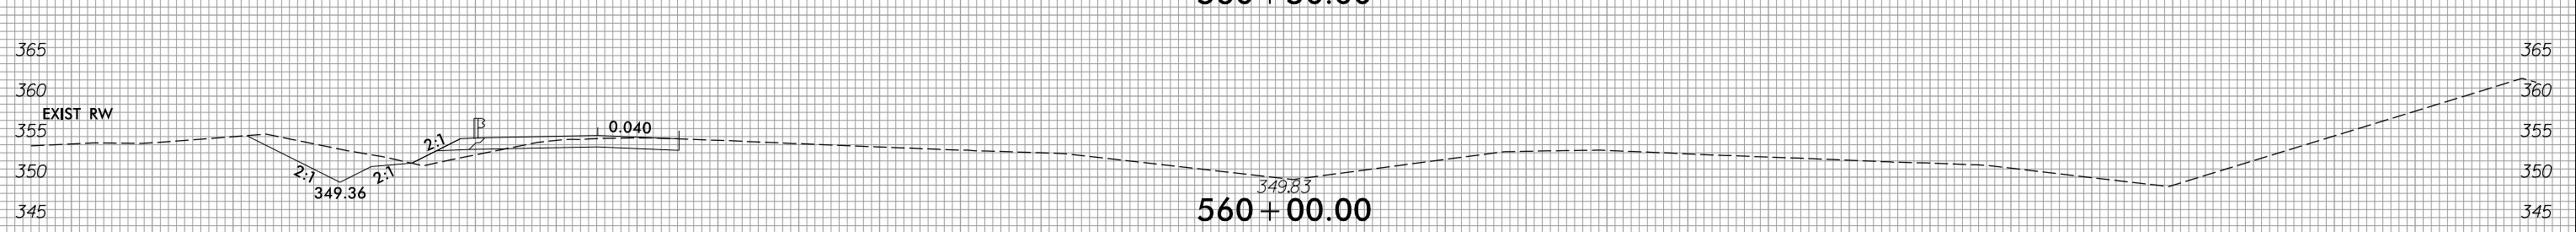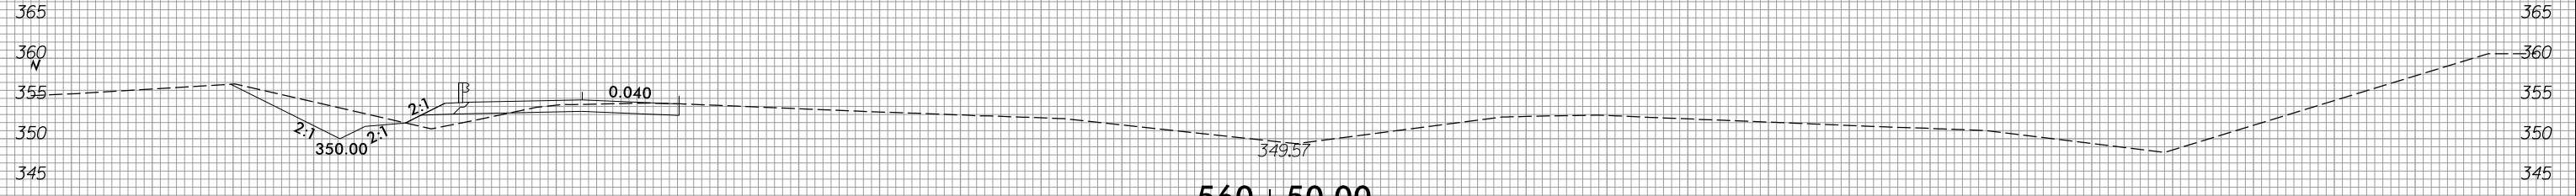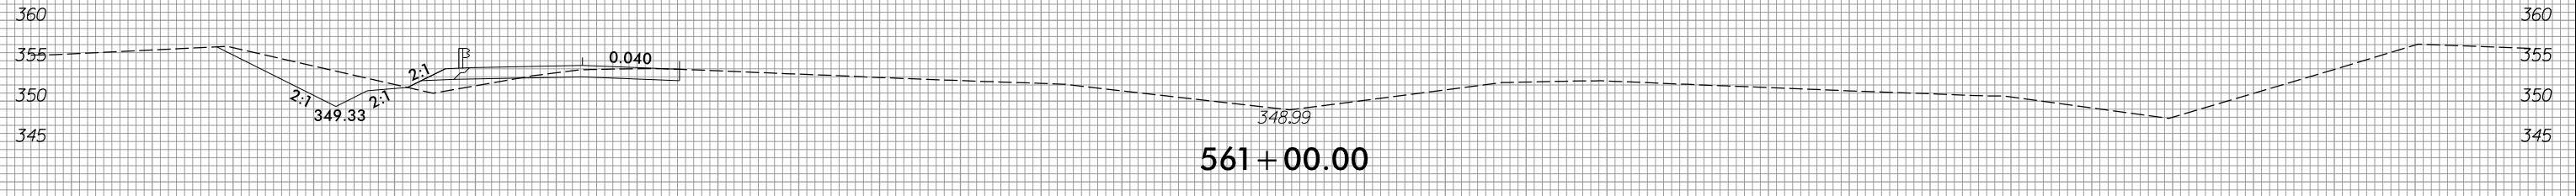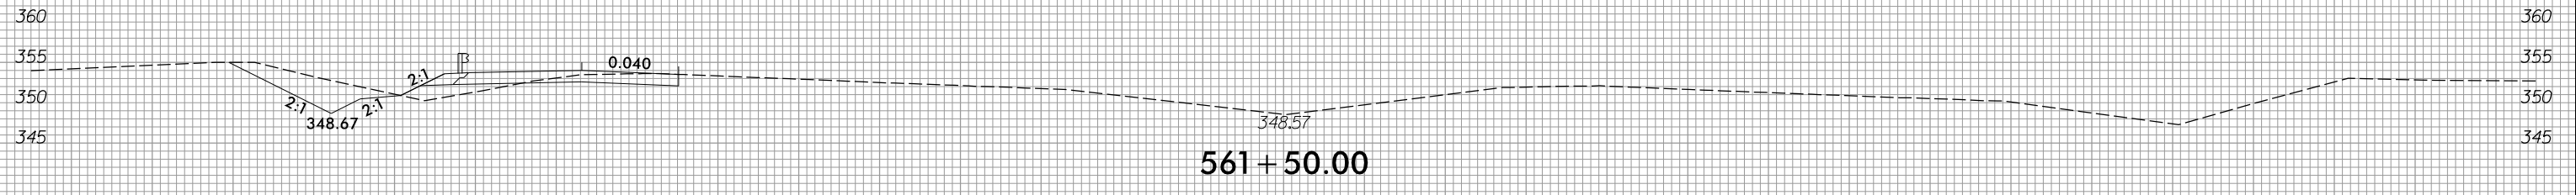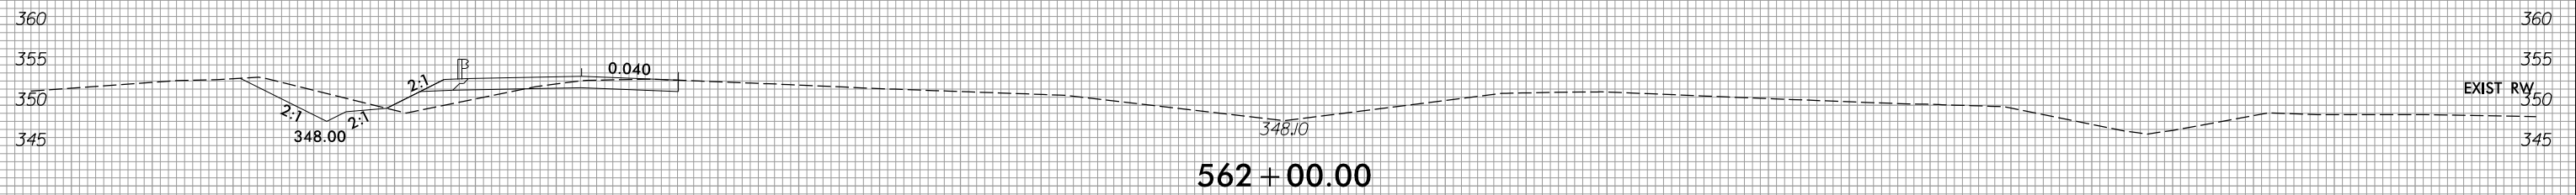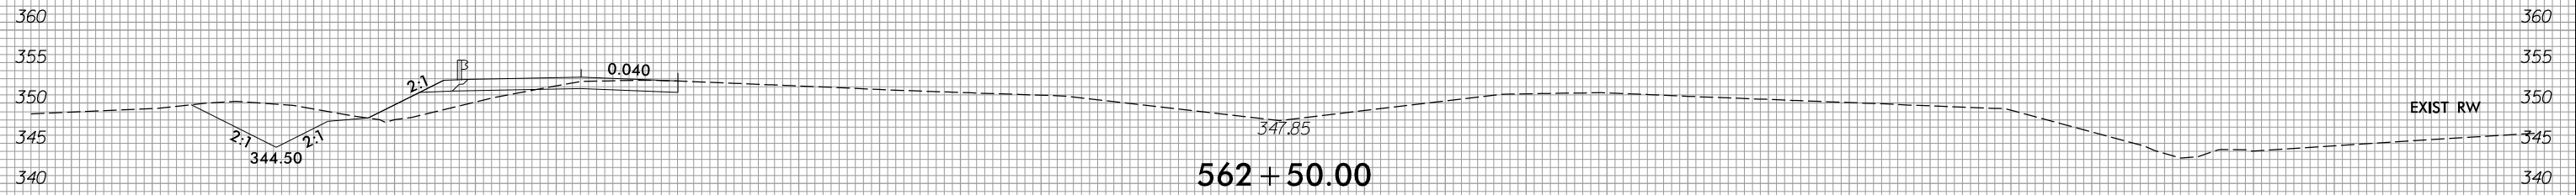

150 140 130 120 110 100 90 80 70 60 50 40 30 20 10 0 10 20 30 40 50 60 70 80 90 100 110 120 130 140 150

-NC540-

I:\13\2017  
R:\Roadway\XSC\U5315A\_Rdy\_xp1\_NC540.dgn  
Division