




8/23/99



PROJ. REFERENCE NO.
U-5315

SHEET NO.
X-60

150 140 130 120 110 100 90 80 70 60 50 40 30 20 10 0 10 20 30 40 50 60 70 80 90 100 110 120 130 140 150

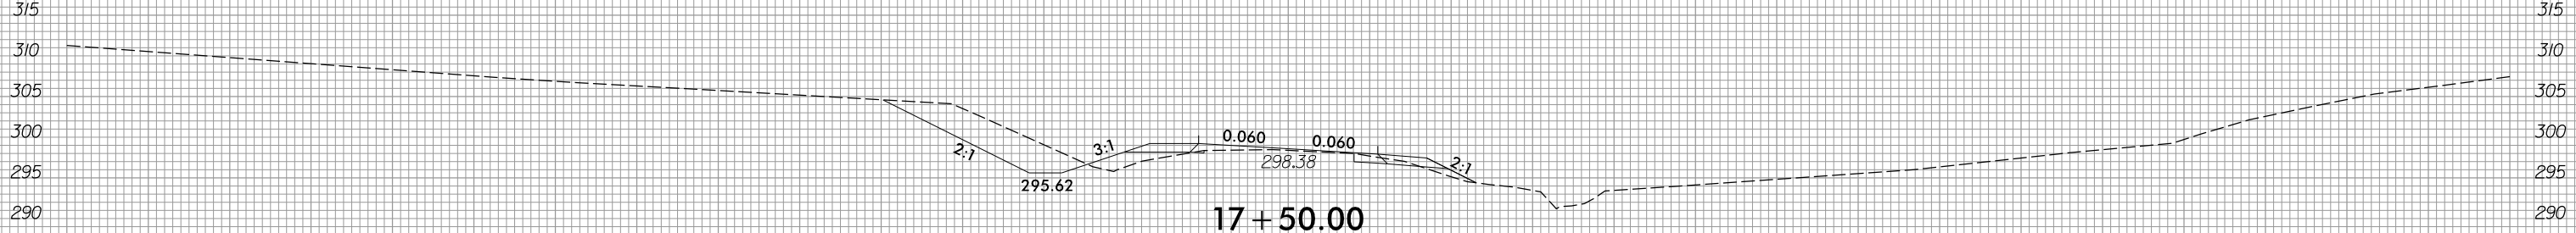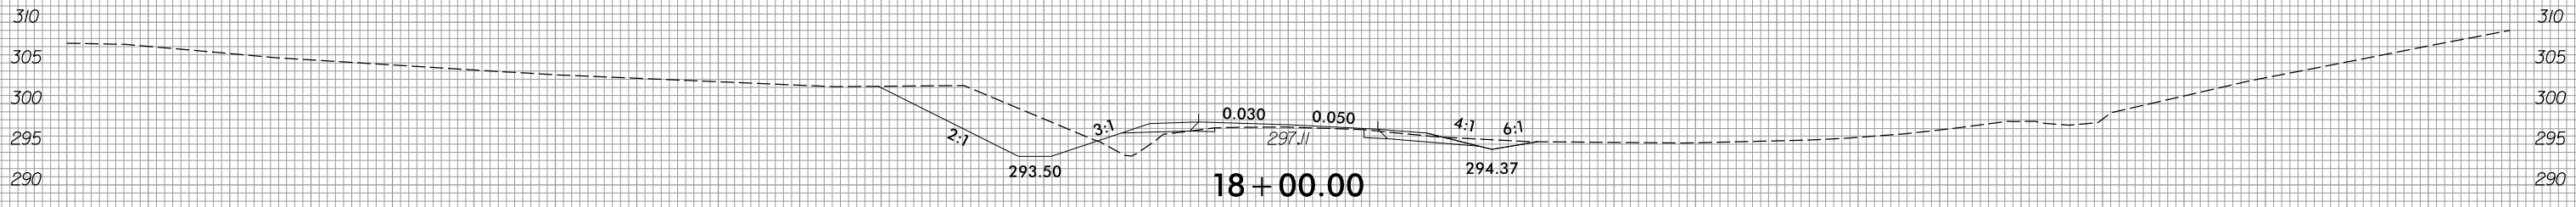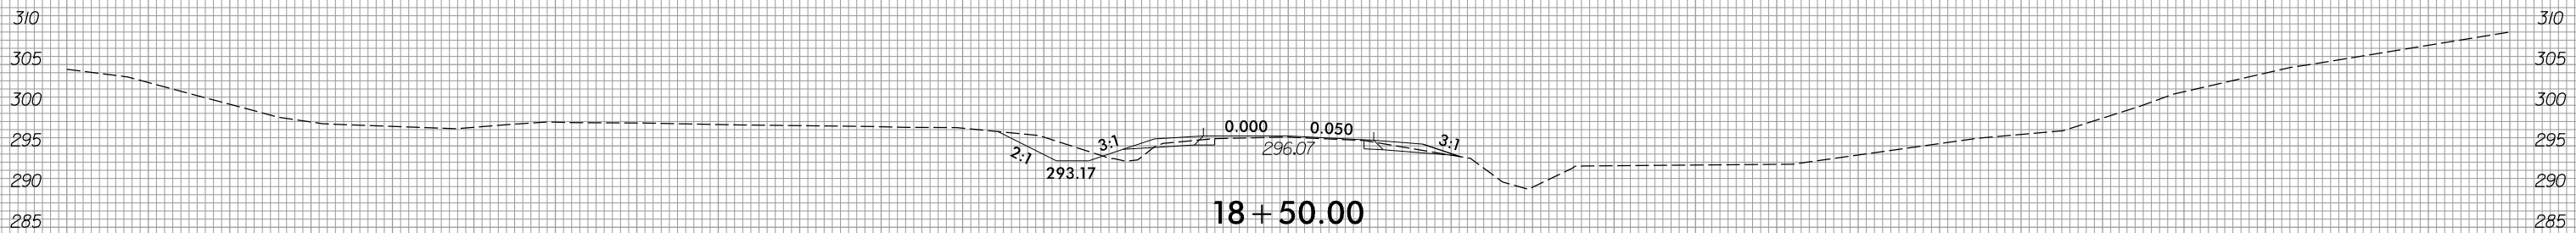

-Y/-

150 140 130 120 110 100 90 80 70 60 50 40 30 20 10 0 10 20 30 40 50 60 70 80 90 100 110 120 130 140 150

I:\13/2017  
R:\Roadway\XSC\U5315\_Rdy\_xp1\_Y1.dgn  
Division