

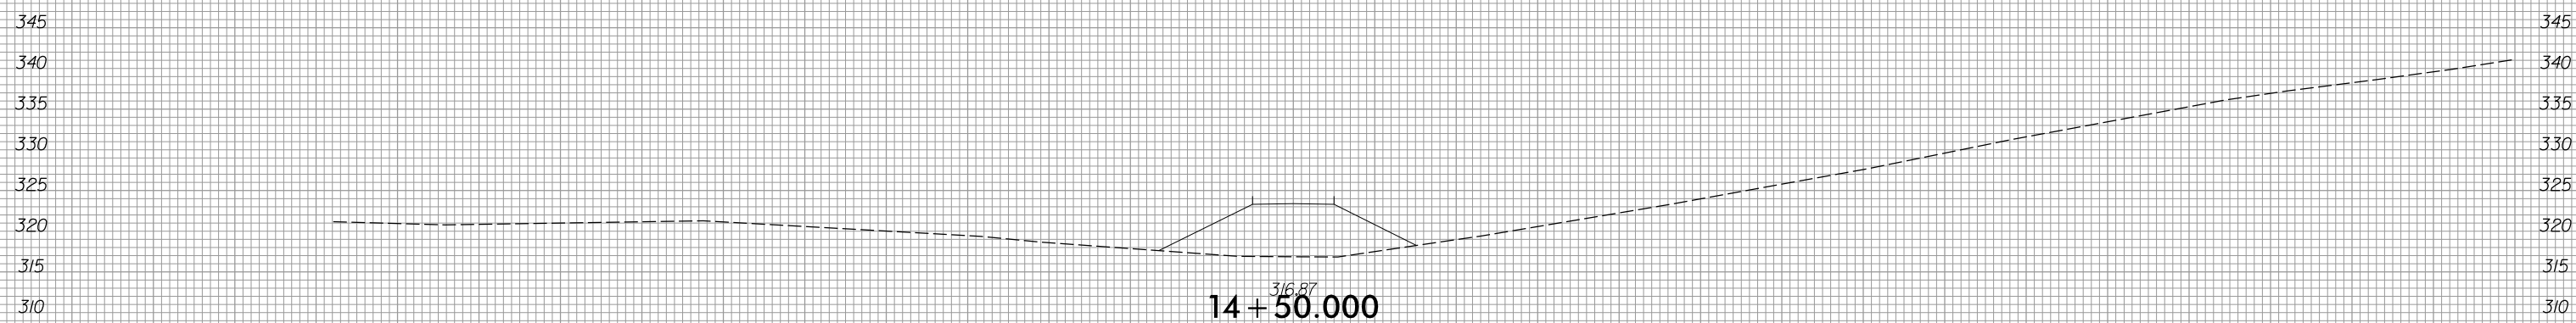
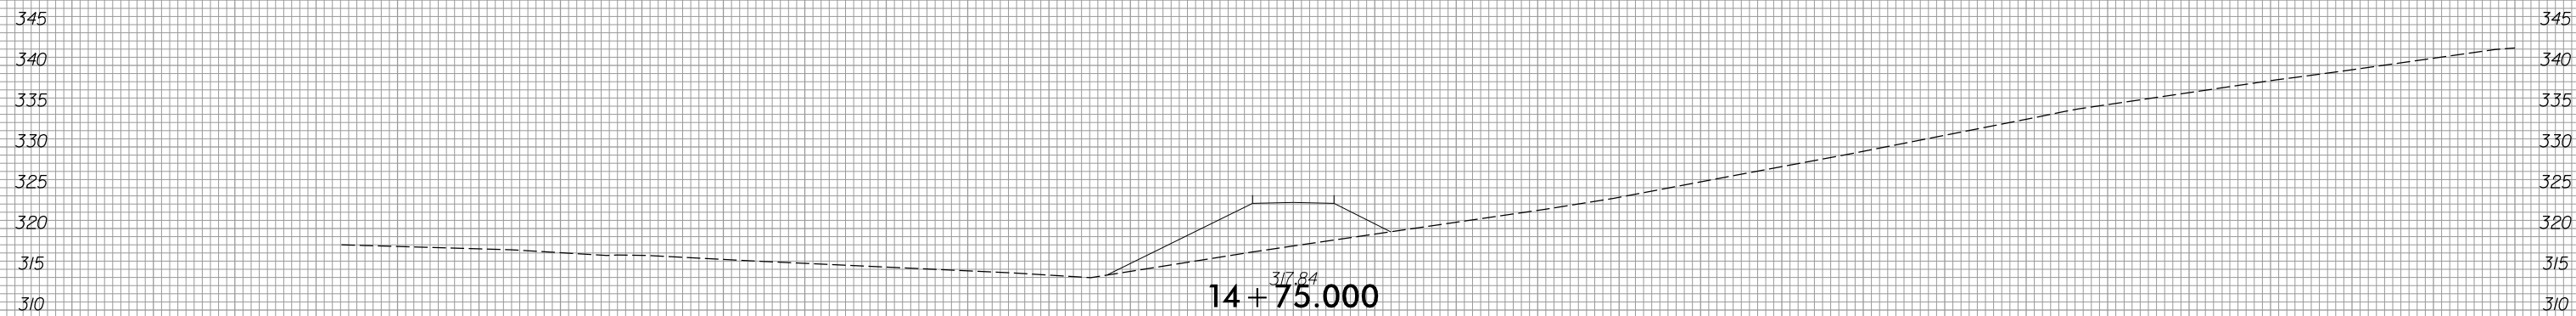


6/23/16

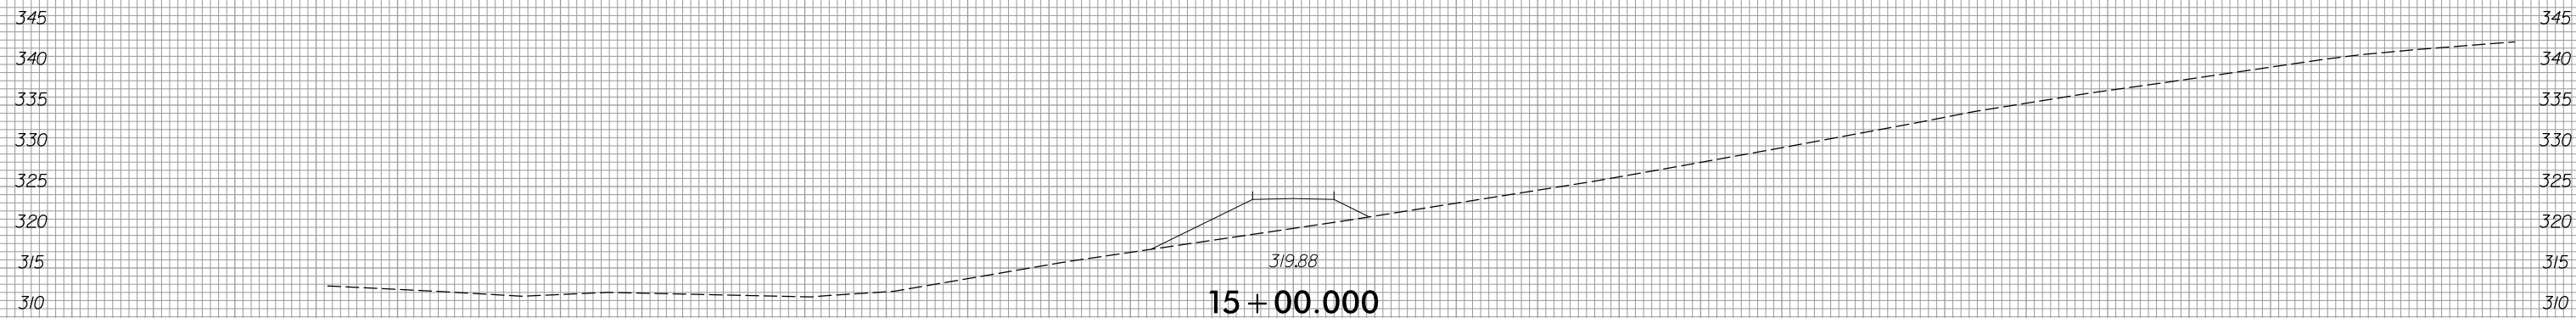

PROJ. REFERENCE NO.	SHEET NO.
U-5315	X-65

150 140 130 120 110 100 90 80 70 60 50 40 30 20 10 0 10 20 30 40 50 60 70 80 90 100 110 120 130 140 150

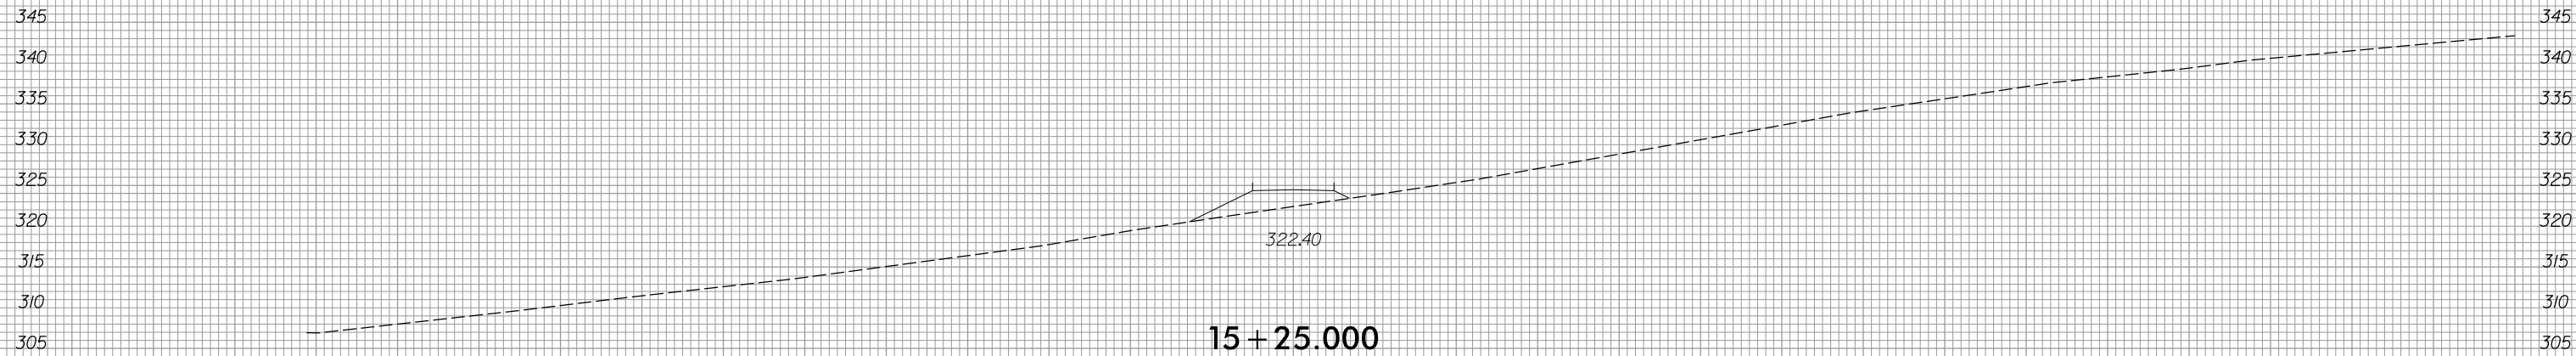

-UAP_3-

150 140 130 120 110 100 90 80 70 60 50 40 30 20 10 0 10 20 30 40 50 60 70 80 90 100 110 120 130 140 150

11/13/2017
R:\Roadway\XSC\U5315_Rdu_xp1_UAP_3.dgn
jlinson