


6/23/16



PROJ. REFERENCE NO.	SHEET NO.
U-5315	X-66

150 140 130 120 110 100 90 80 70 60 50 40 30 20 10 0 10 20 30 40 50 60 70 80 90 100 110 120 130 140 150

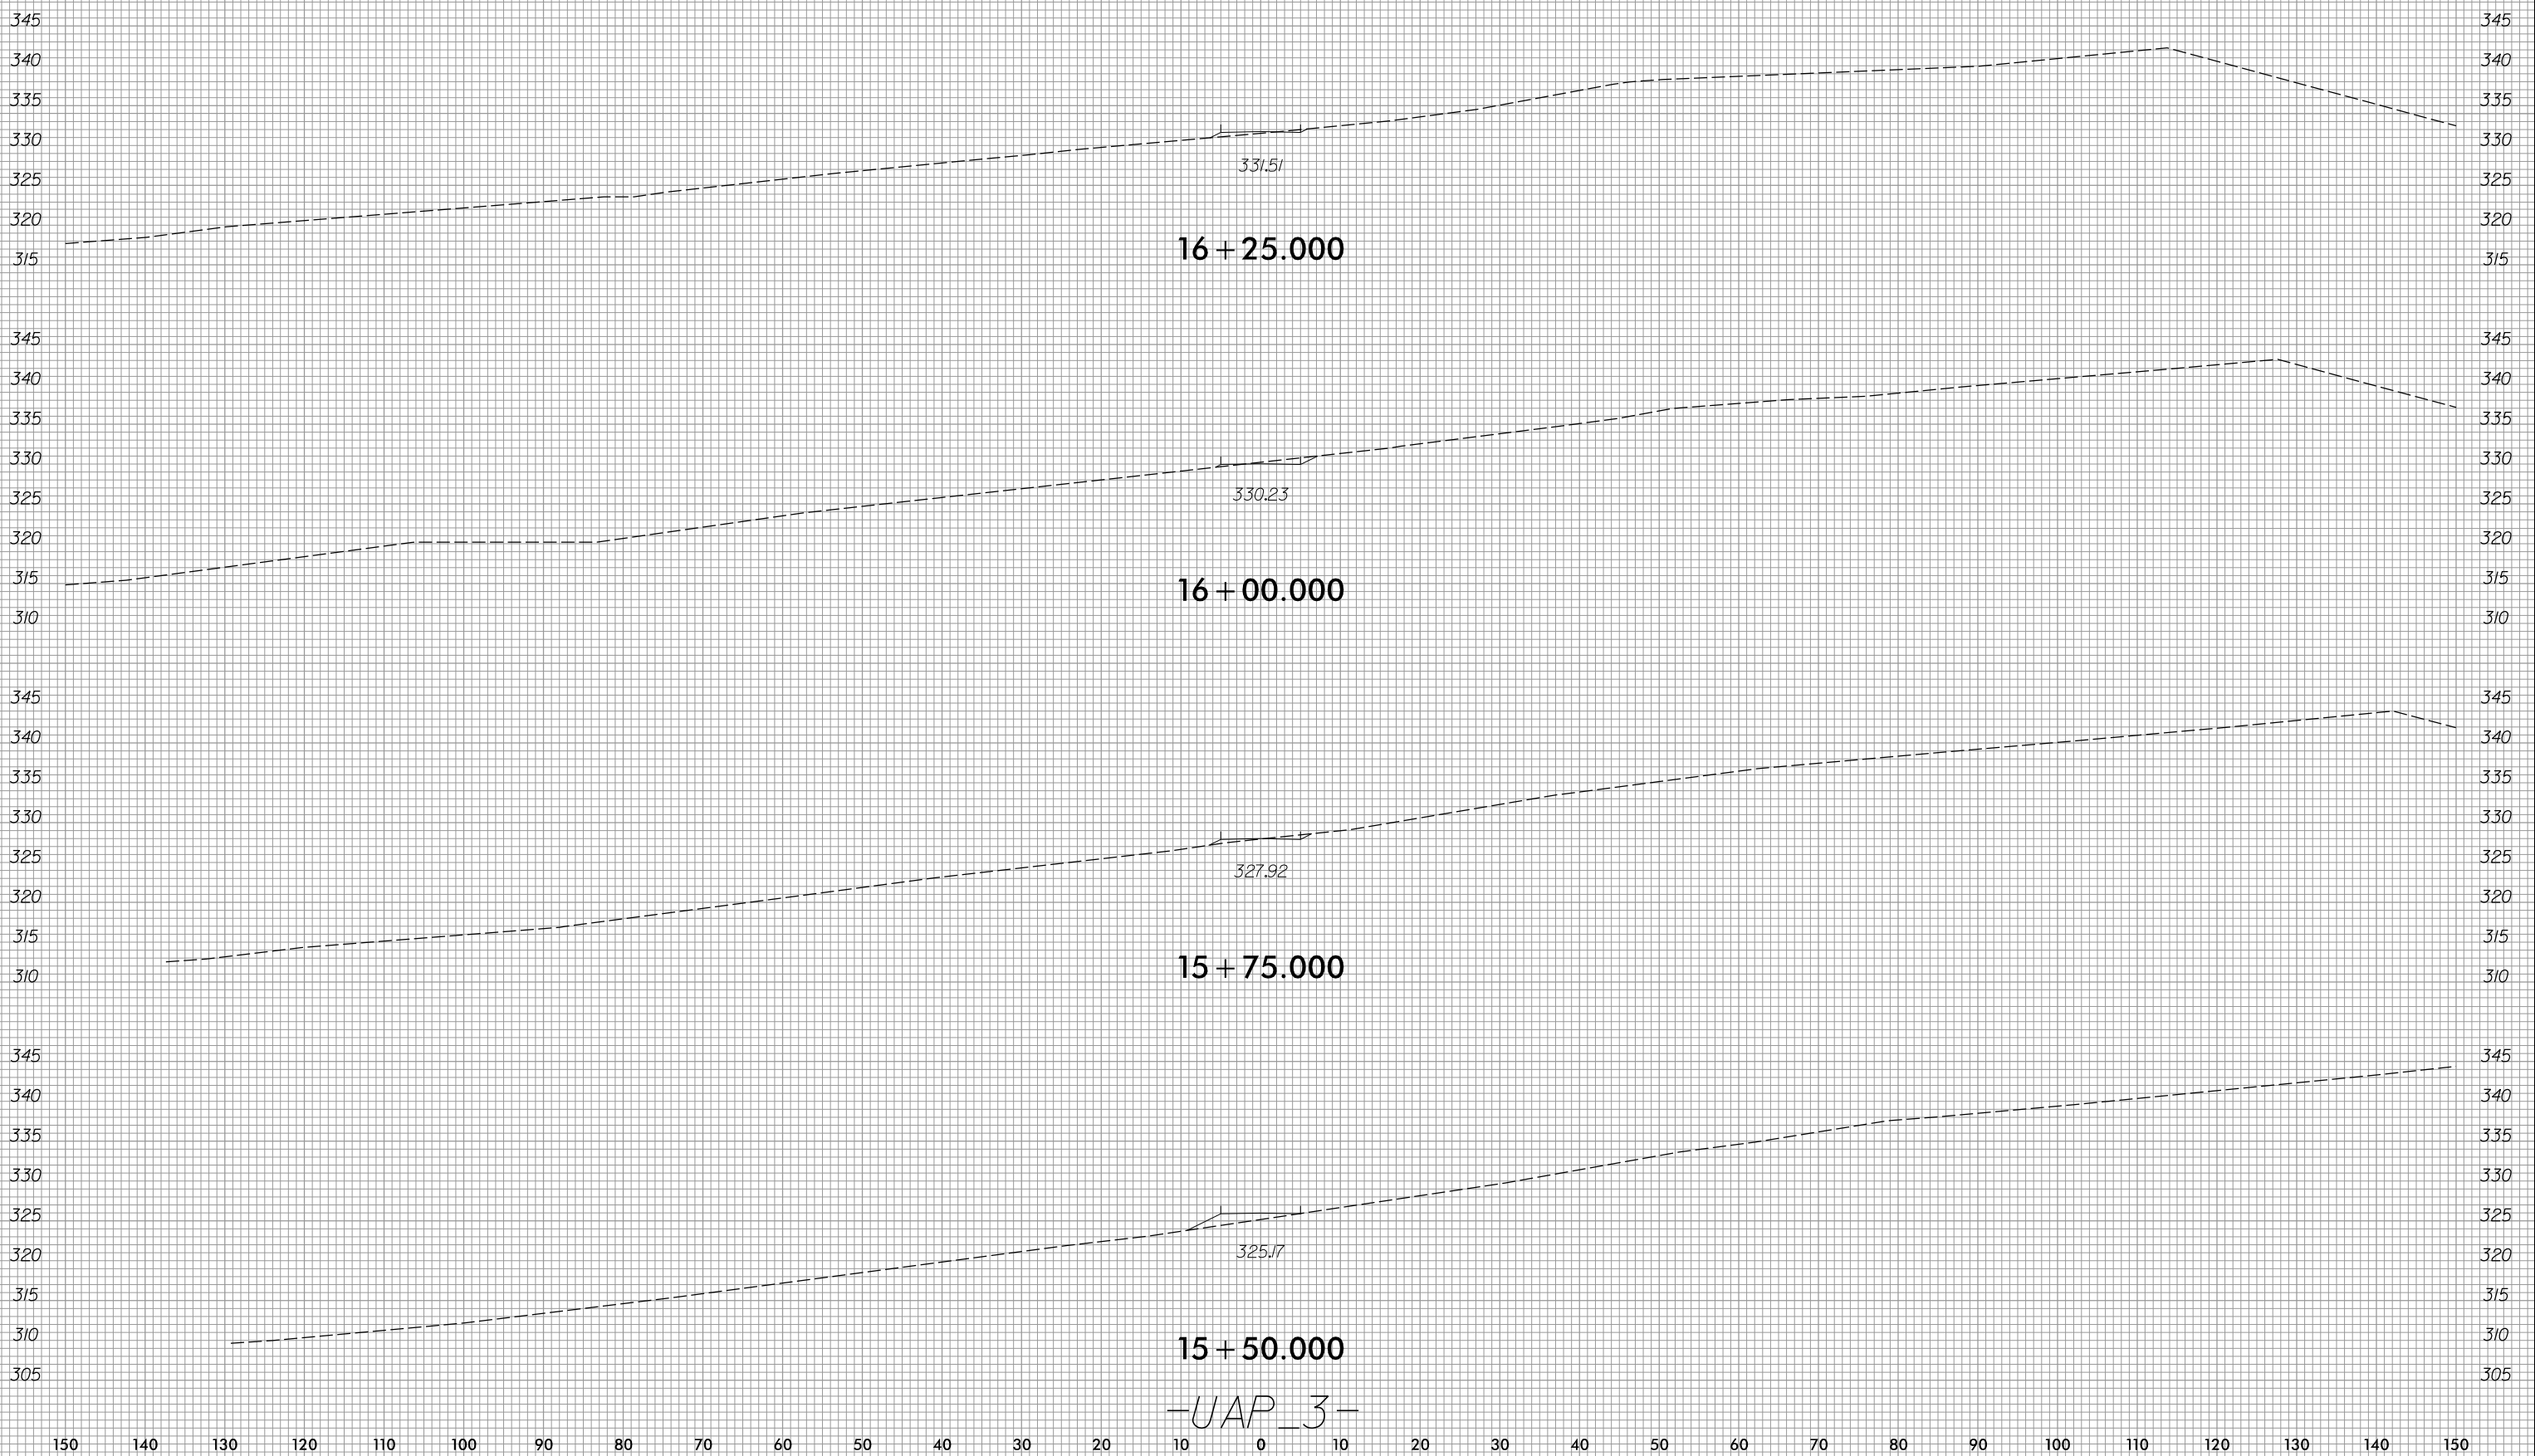

-UAP\_3-

I:\13\2017  
R:\Roadway\XSC\U5315\_Rdu\_xp1\_UAP\_3.dgn  
jlinson