


6/23/16



PROJ. REFERENCE NO.
U-5315

SHEET NO.
X-67

150 140 130 120 110 100 90 80 70 60 50 40 30 20 10 0 10 20 30 40 50 60 70 80 90 100 110 120 130 140 150

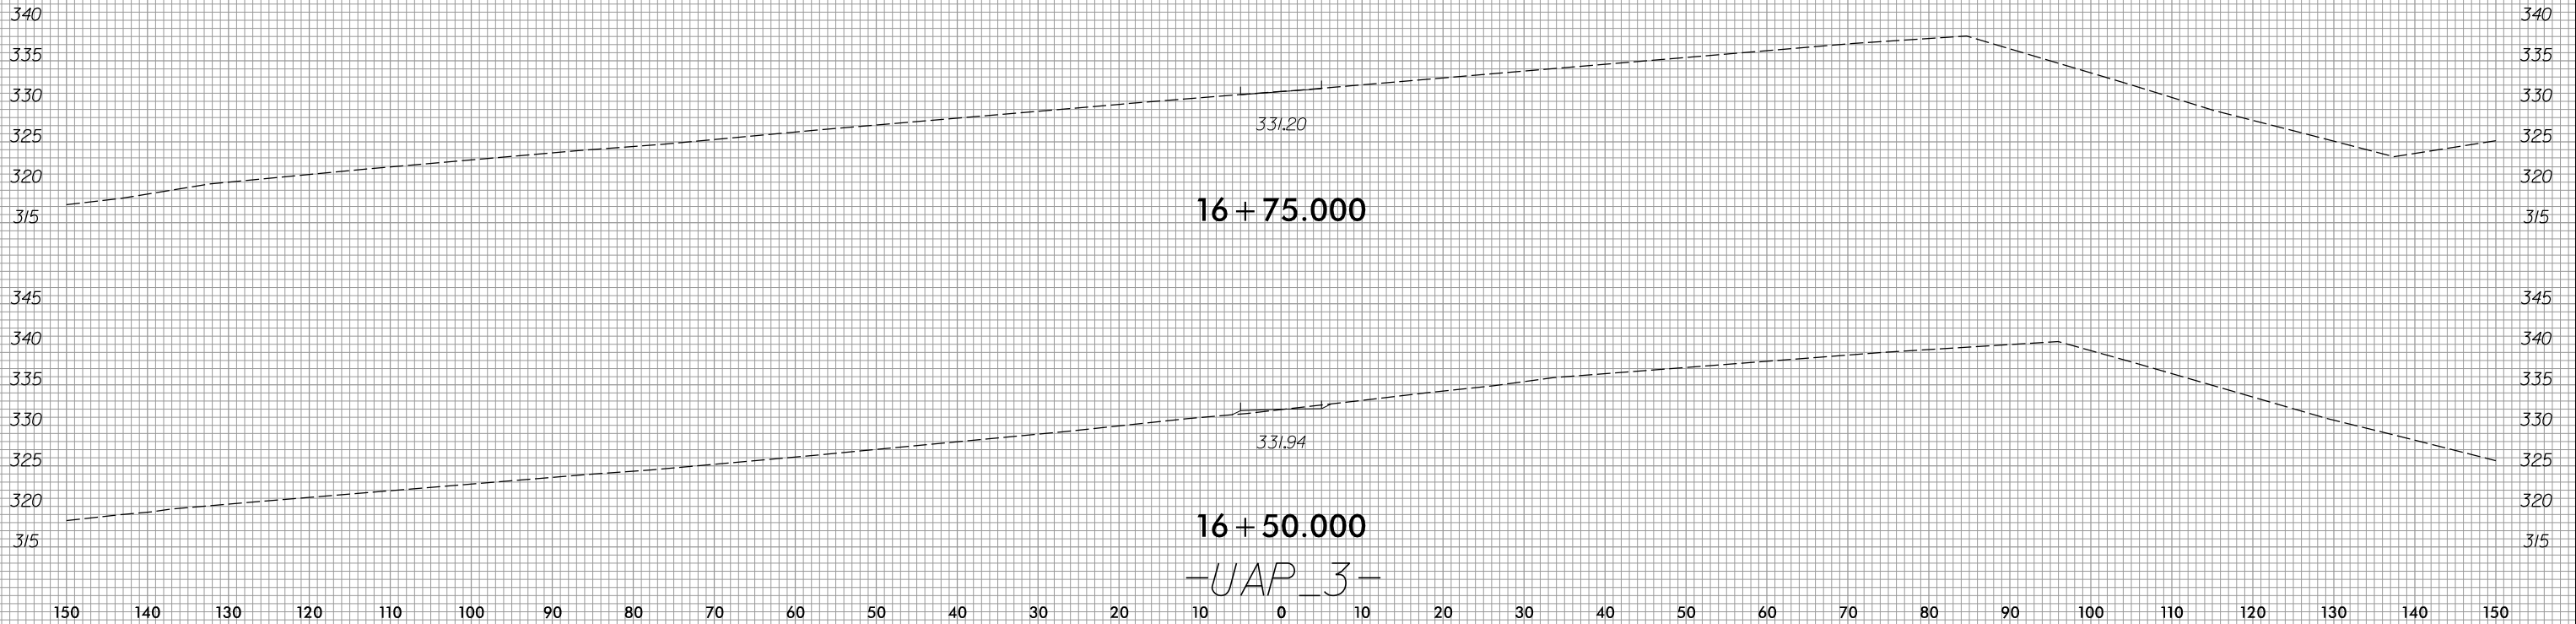

11/13/2017
 R:\Roadway\XSC\U5315_Rdy_xp1_UAP_3.dgn
 jinson