



SECTION THRU SIDEWALK ON BRIDGE

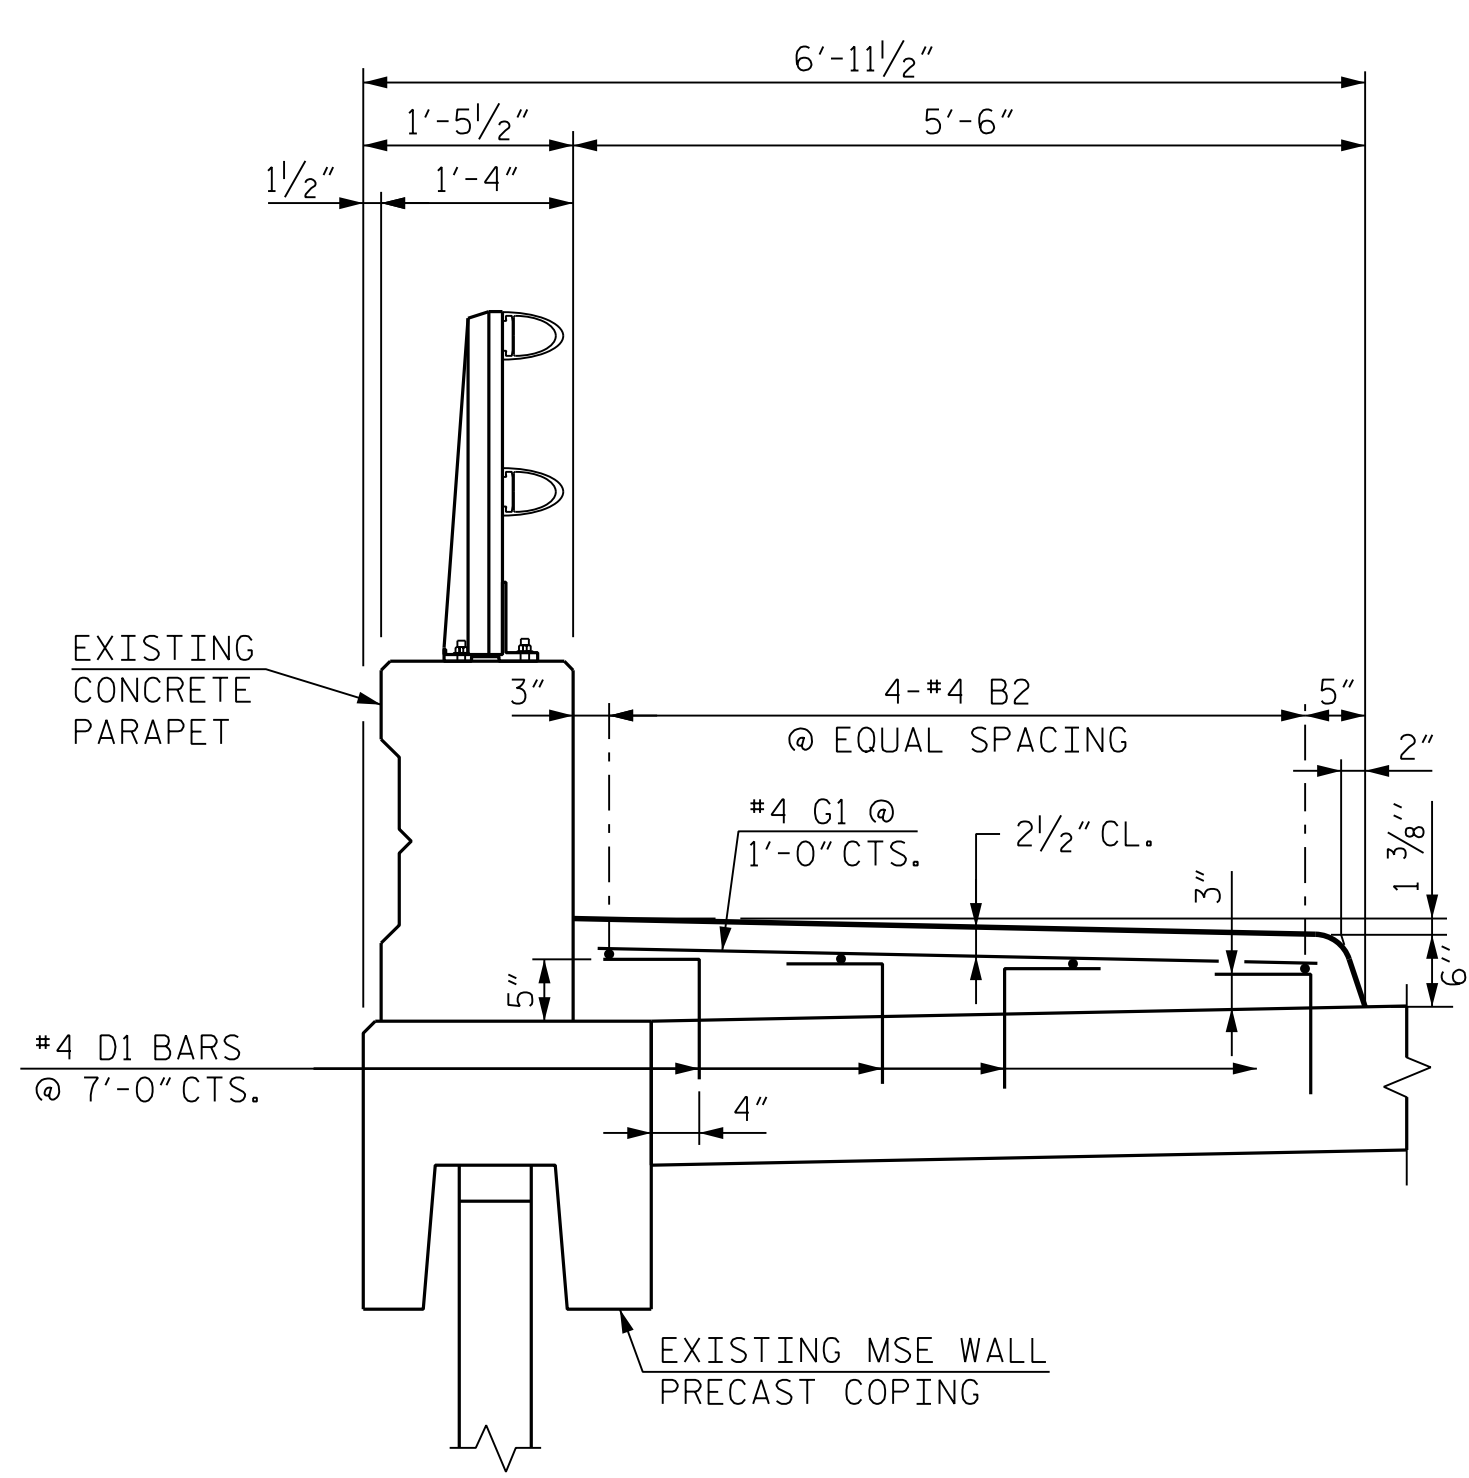


SECTION THRU APPROACH SLAB

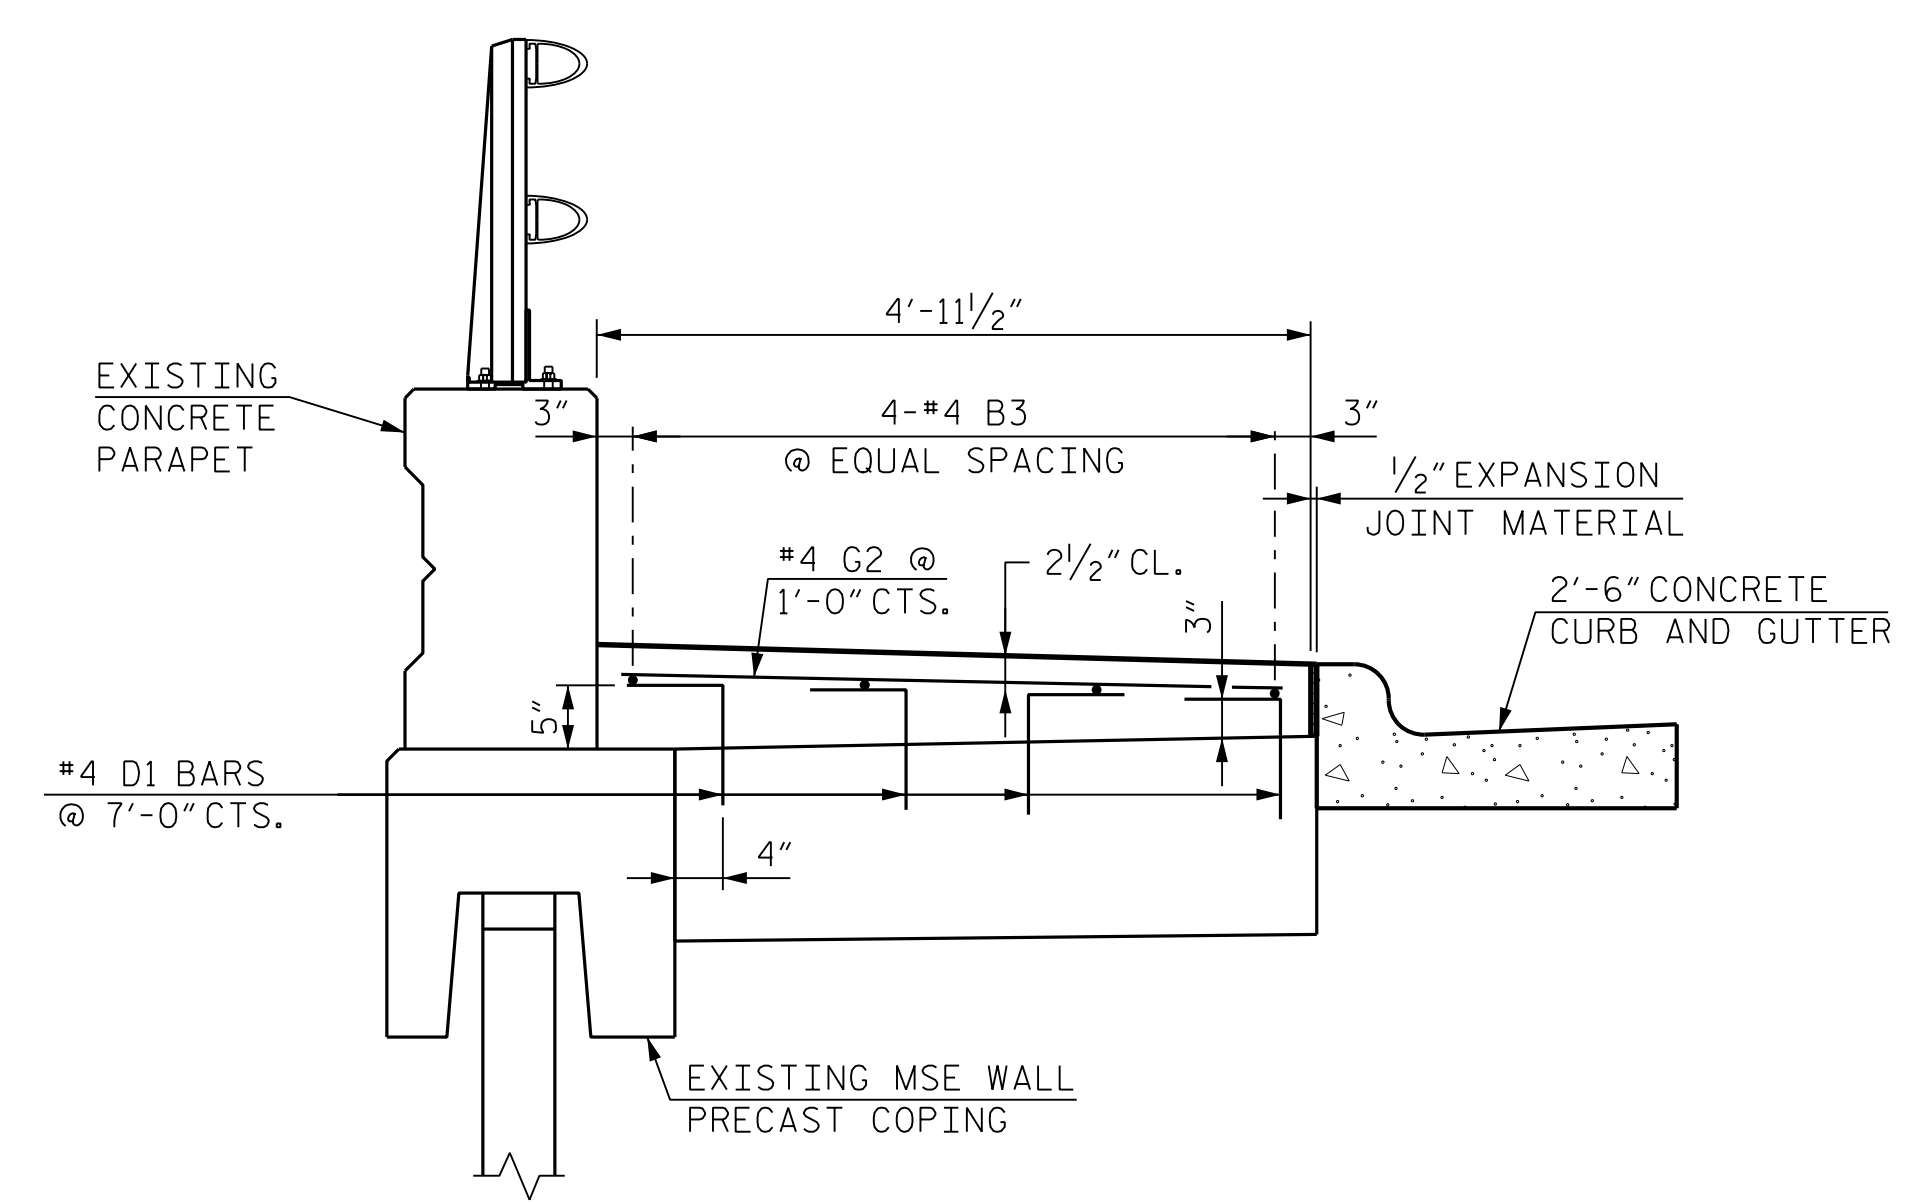

SECTION THRU MOMENT SLAB

BAR TYPES		BILL OF MATERIAL				
SIDEWALK						
BAR	NO.	SIZE	TYPE	LENGTH	WEIGHT	
B1	32	#4	STR.	26'-11"	575	
B2	8	#4	STR.	24'-6"	131	
B3	8	#4	STR.	20'-7"	110	
D1	168	#4	1	1'-6"	168	
G1	251	#4	STR.	5'-0"	838	
G2	42	#4	STR.	4'-7"	129	
EPOXY COATED REINFORCING STEEL					1,951 LB.	
CLASS AA CONCRETE					36.0 C.Y.	

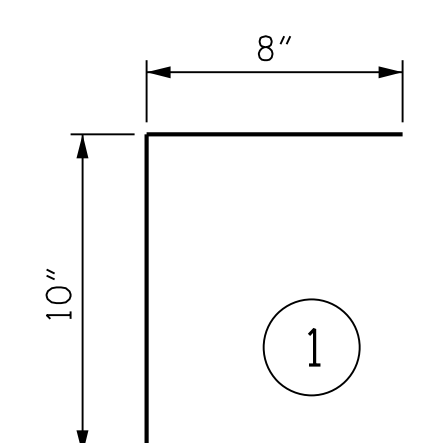


ALL BAR DIMENSIONS ARE OUT TO OUT.

PROJECT NO. U-5315 A & B
WAKE COUNTY
 STATION: 67+51.13 -L-

SHEET 2 OF 3

STATE OF NORTH CAROLINA
 DEPARTMENT OF TRANSPORTATION
 RALEIGH
SIDEWALK DETAILS

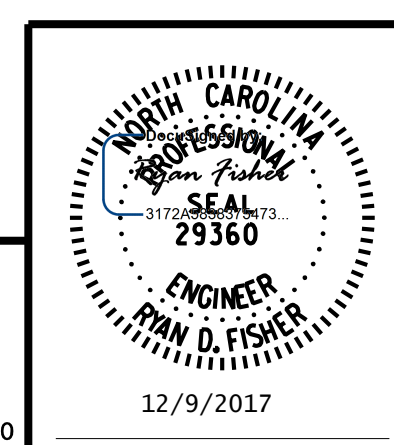

RK&K
 RUMMEL, KLEPPER & KAHL, LLP
 900 RIDGEFIELD DRIVE SUITE 350
 RALEIGH, NC 27609-3960 (919) 878-9560
 NC LICENSE NUMBER: F-0112

REVISIONS						SHEET NO.
NO.	BY:	DATE:	NO.	BY:	DATE:	
1			3			5-2
2			4			TOTAL SHEETS 3

**DOCUMENT NOT CONSIDERED FINAL
 UNLESS ALL SIGNATURES COMPLETED**

default 12/9/2017 R:\DGN\Sidewalk\11050_SD_SW_02.dgn

DRAWN BY : B. A. HAAG DATE : DEC 2017
 CHECKED BY : R. D. FISHER DATE : DEC 2017
 DESIGN ENGINEER OF RECORD : R. D. FISHER DATE : DEC 2017