
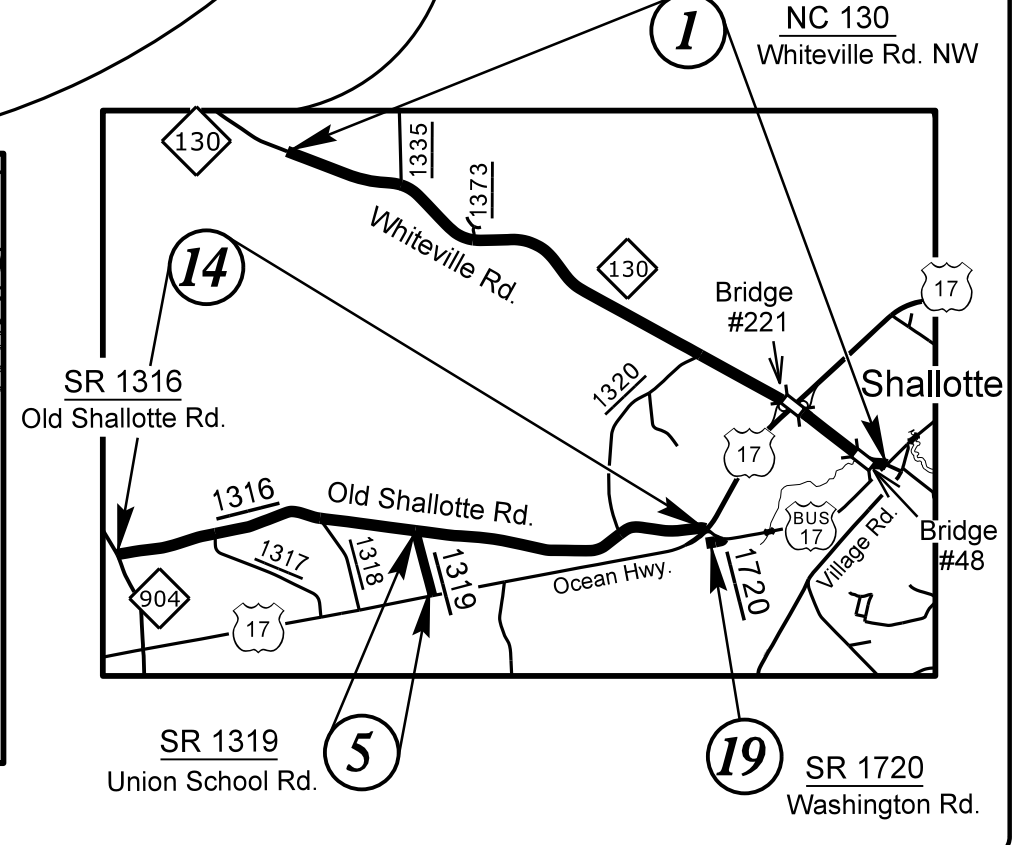
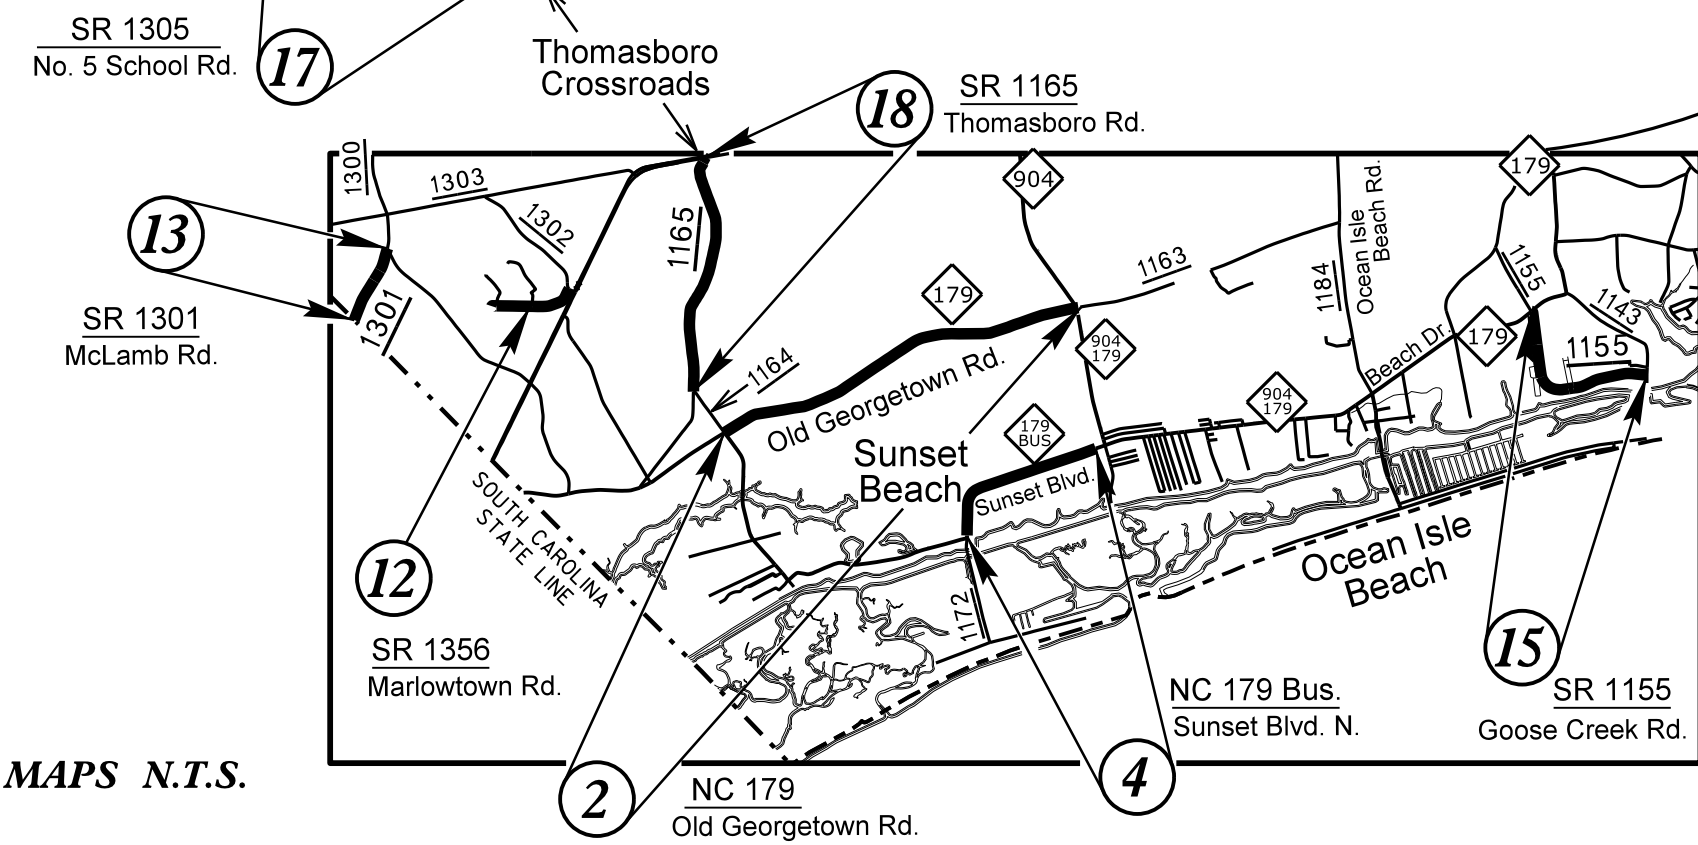


STATE	STATE PROJECT REFERENCE NO.	SHEET NO.	TOTAL SHEETS
N.C.	W-5203Y & 2018CPT.03.03.10101, Etc.	1	
STATE PROJ. NO.	F.A. PROJ. NO.	DESCRIPTION	
45333.1.FD25	HSIP-1115(020)	PE	
45333.3.25	HSIP-1115(020)	CONST.	
2018CPT.03.03.10101		RESURFAC.	
2018CPT.03.03.20101		RESURFAC.	

STATE OF NORTH CAROLINA  
DIVISION OF HIGHWAYS  
**BRUNSWICK COUNTY**

**LOCATION:** NC 130 (WHITEVILLE RD.), NC 179 (OLD GEORGETOWN RD.), NC 904 (LONGWOOD RD.) & NC 179 BUS. (SUNSET BLVD.)  
TIP W-5203Y SR 1115 (STONE CHIMNEY RD.) & 17 SECTIONS OF SECONDARY ROADS

**TYPE OF WORK:** DRAINAGE, MILLING, RESURFACING, SHOULDER RECONSTRUCTION

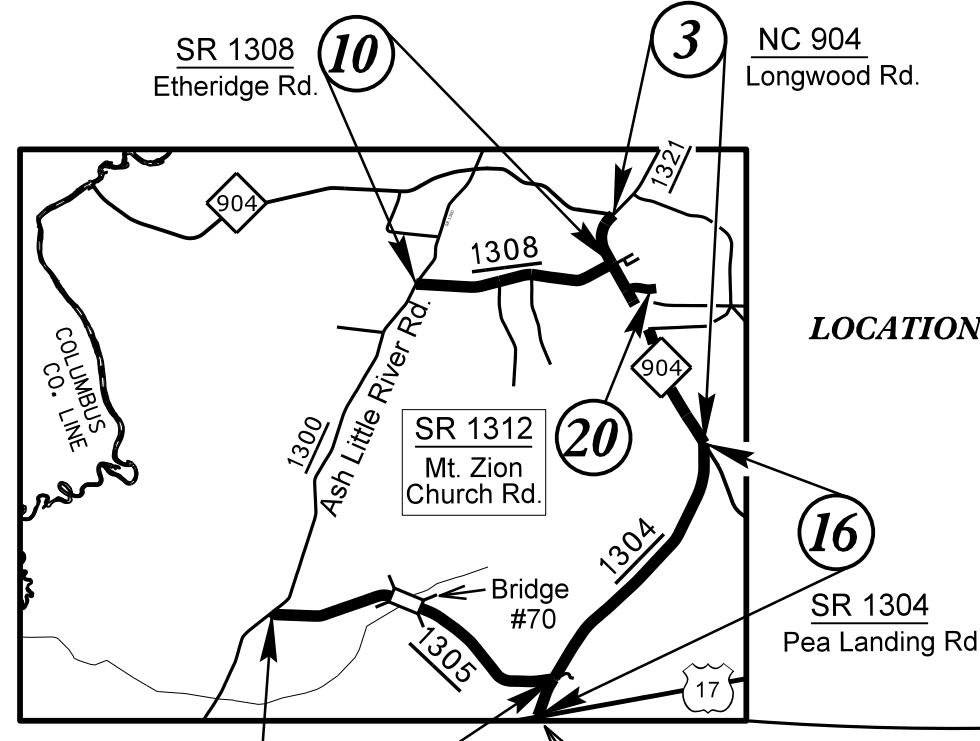


**CONTRACT: C204094 2018CPT.03.03.10101, Etc. & 45333.3.25**

MAPS N.T.S.

PROJECT LENGTH	
LENGTH OF RESURFACING PROJECT = 49.621 MILES	TIP W-5203Y (WBS 45333.3.25) MAP NO. 22
LENGTH OF ROADWAY TIP PROJECT W-5203Y = 7.46 MILES	
TOTAL LENGTH OF PROJECT = 57.081 MILES	

Prepared in the Office of: <b>DIVISION OF HIGHWAYS</b> 5501 Barbados Blvd., Castle Hayne, NC 28429	
2018 STANDARD SPECIFICATIONS	
RIGHT OF WAY DATE:	MARY KIMMEL PROJECT DESIGN TECHNICIAN
LETTING DATE:	ERIC MURRAY PROJECT DESIGN TECHNICIAN
JANUARY 16, 2018	

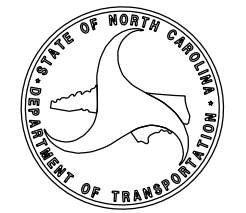

17-NOV-2017 17:14 S:\Contracts\Resurfacing Projects\Brunswick Jan 2018\2018CPT.03.03.10101, Etc..Rdy.-tsh.dgn