


## PIPE REPLACEMENT & PROPOSED DRAINAGE

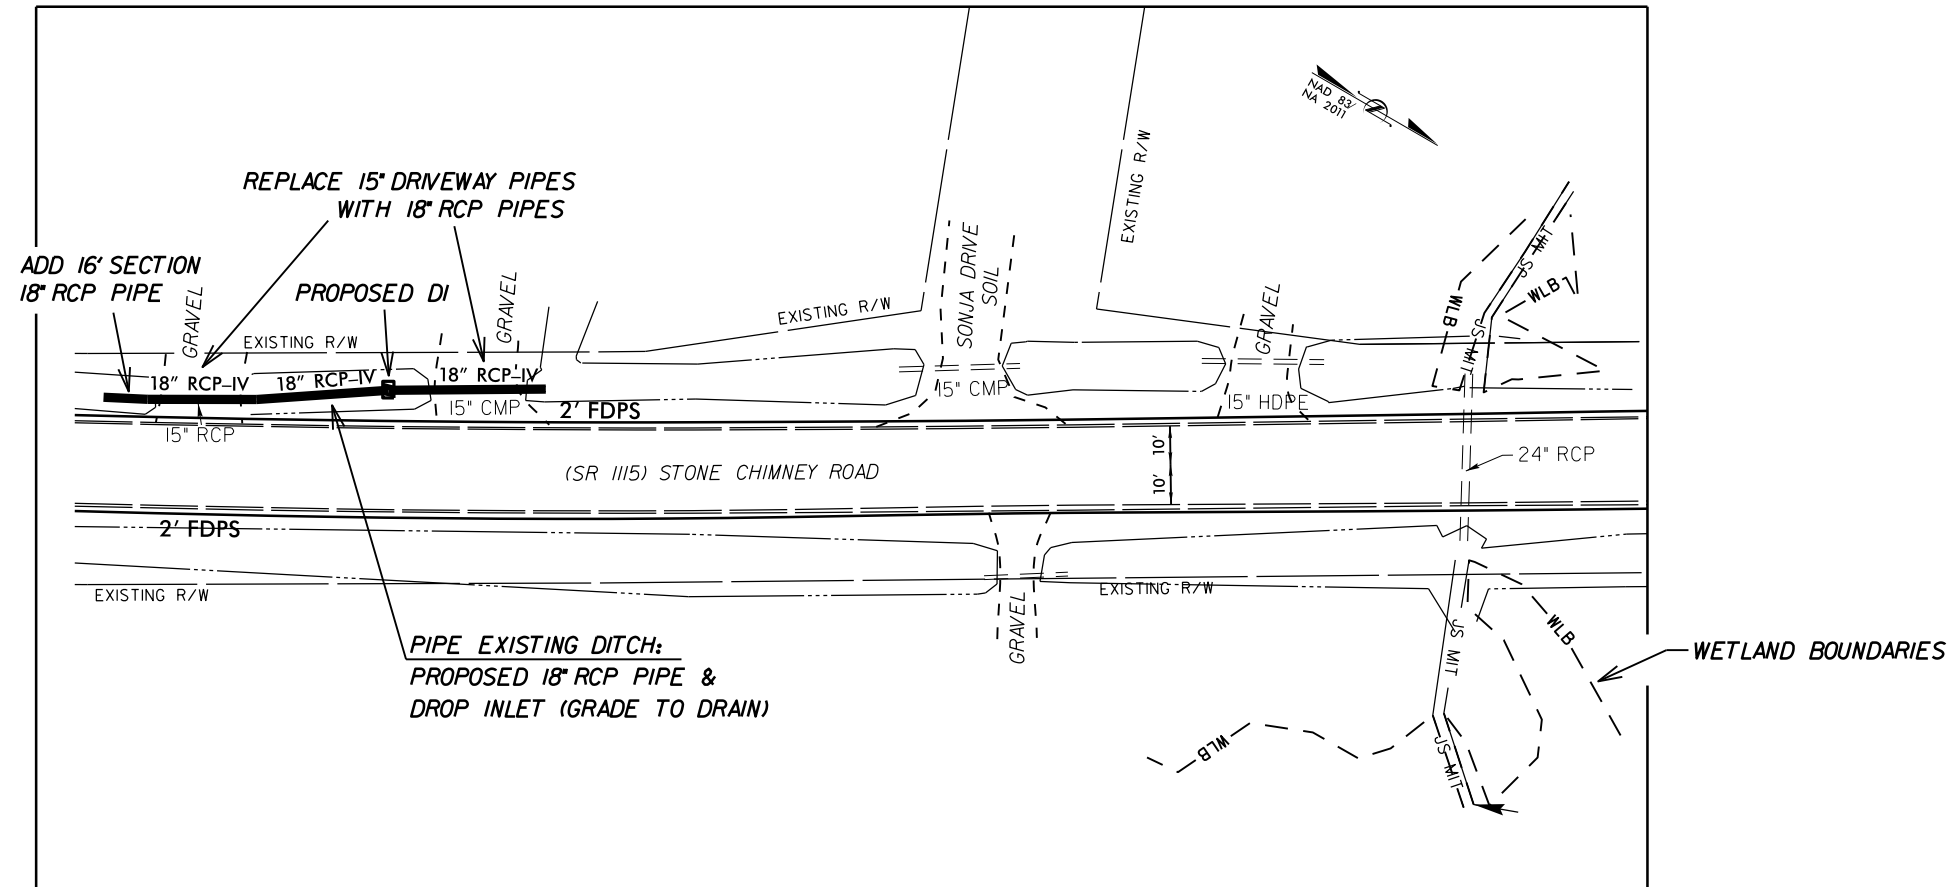

**NOTE:** DRAINAGE INVERTS SHALL BE CALCULATED BY THE CONSTRUCTION OFFICE. NO DRAINAGE SUMMARY SHEET WILL BE PROVIDED.

REVISIONS

20-NOV-2017 13:54  
 S:\Division\Resurfacing\Resurfacing Data\2018  
 Resurfacing\Brunswick Co\2018CPT.03.03.10101.US 7.4.76.421 ETC\W5203Y\_STONE CHIMNEY ENVIRONMENTAL\_PCE\W-5203Y\_Environmental Permits.dgn  
 8/17/99