

STATE	STATE PROJECT REFERENCE NO.	SHEET NO.	TOTAL SHEETS
N.C.	I-5889A	1	
STATE PROJ. NO.	F.A. PROJ. NO.	DESCRIPTION	
46409.1.2	NHPIM-0040(069)	P.E.	
46409.3.2	NHPIM-0040(069)	CONST.	

STATE OF NORTH CAROLINA  
DIVISION OF HIGHWAYS


**BUNCOMBE COUNTY**



LOCATION: BUNCOMBE COUNTY:

- BRIDGE #358 ON INTERSTATE 40 EAST BOUND OVER WINERY ROAD
- BRIDGE #366 ON INTERSTATE 40 WEST BOUND OVER WINERY ROAD
- BRIDGE #369 ON INTERSTATE 40 EAST BOUND OVER BILTMORE ESTATE ROAD
- BRIDGE #374 ON INTERSTATE 40 WEST BOUND OVER BILTMORE ESTATE ROAD
- BRIDGE #377 ON INTERSTATE 40 EAST BOUND OVER APPROACH ROAD
- BRIDGE #378 ON INTERSTATE 40 WEST BOUND OVER APPROACH ROAD

TYPE OF WORK: BRIDGE REHABILITATION - DECK OVERLAY WITH LMC-VES, SUBSTRUCTURE REPAIR, STEEL BEAM REPLACEMENT STRUCTURAL STEEL REPAIR, PAINTING OF EXISTING BRIDGE STRUCTURES, AND GRANITE STONE VENEER

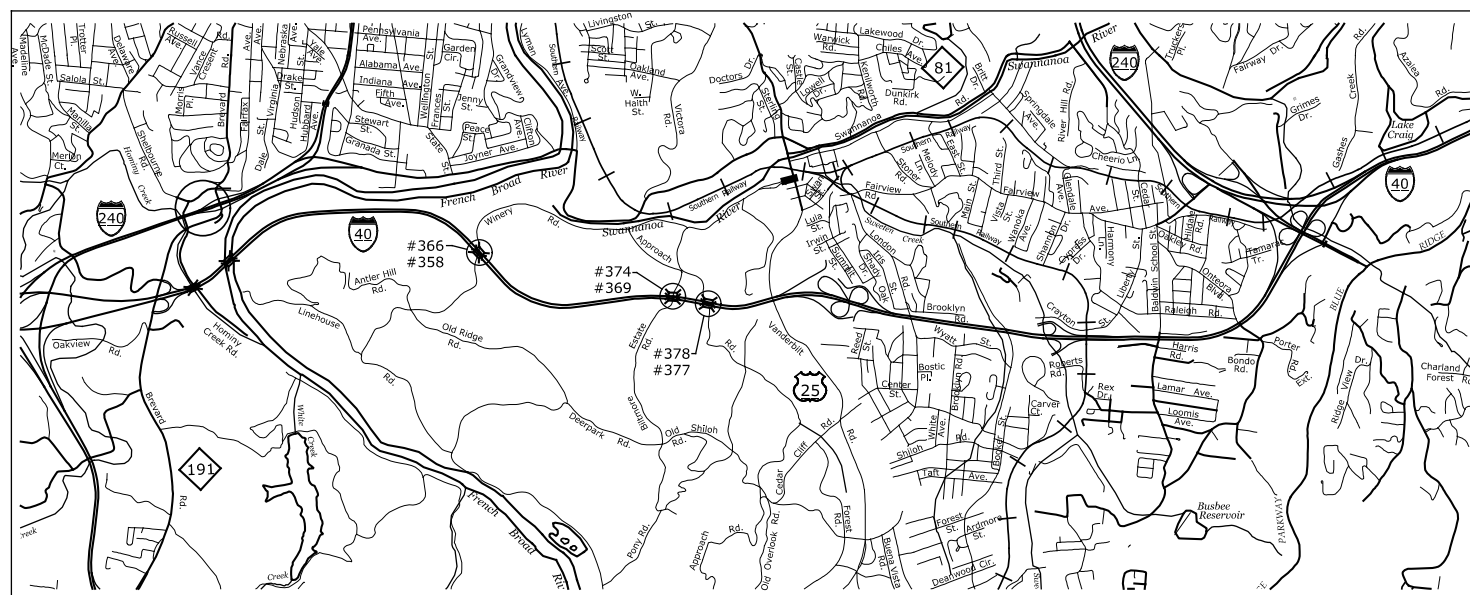


VICINITY MAP - BUNCOMBE COUNTY

TIP PROJECT: I-5889A

CONTRACT: 204055

\$\$\$\$\$SYTIME\$\$\$\$\$  
\$\$\$\$\$DCN\$\$\$\$\$  
\$\$\$\$\$USERNAME\$\$\$\$\$

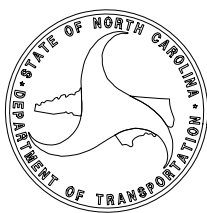

**DESIGN DATA**  
BUNCOMBE COUNTY

#358 ADT 2013	= 24,000
#366 ADT 2013	= 24,000
#369 ADT 2013	= 24,000
#374 ADT 2013	= 24,000
#377 ADT 2013	= 23,250
#378 ADT 2013	= 23,250

**PROJECT LENGTH**  
BUNCOMBE COUNTY

#358	= 0.023 MILE
#366	= 0.023 MILE
#369	= 0.026 MILE
#374	= 0.026 MILE
#377	= 0.048 MILE
#378	= 0.048 MILE

PLANS PREPARED BY:  
**Gannett Fleming**  
2610 Wycliff Road  
Suite 102  
Raleigh, NC 27607-3073  
(919) 420-7660  
NC Lic. No. F-0270  
Excellence Delivered As Promised

**THOMAS K. GOODWIN, P.E.**  
PROJECT ENGINEER  
**ANGELA B. PRIDGEN, P.E.**  
PROJECT DESIGN ENGINEER

2018 STANDARD SPECIFICATIONS

LETTING DATE:  
JANUARY 16, 2018

DocuSigned by:

*Thomas K. Goodwin*



11/15/2017

**THOMAS K. GOODWIN, P.E.**  
PROJECT ENGINEER