

PROJECT: I-5889A

CONTRACT NO: C204055



STATE OF NORTH CAROLINA
DIVISION OF HIGHWAYS



BUNCOMBE COUNTY

STATE	STATE PROJECT REFERENCE NO.	SHEET NO.	TOTAL SHEETS
N.C.	I-5889A	1	
STATE PROJ. NO.	F.A. PROJ. NO.	DESCRIPTION	
46409.1.2	NHPIM-0040(069)	P.E.	
46409.3.2	NHPIM-0040(069)	CONST.	


LOCATION: BUNCOMBE COUNTY:

- BRIDGE #334 ON INTERSTATE 40 EAST BOUND OVER HOMINY CREEK**
- BRIDGE #339 ON INTERSTATE 40 WEST BOUND OVER HOMINY CREEK**
- BRIDGE #344 ON INTERSTATE 40 EAST BOUND OVER SR 3620 AND HOMINY CREEK**
- BRIDGE #347 ON INTERSTATE 40 WEST BOUND OVER SR 3620 AND HOMINY CREEK**
- BRIDGE #352 ON INTERSTATE 40 EAST BOUND OVER FRENCH BROAD RIVER**
- BRIDGE #356 ON INTERSTATE 40 WEST BOUND OVER FRENCH BROAD RIVER**
- BRIDGE #358 ON INTERSTATE 40 EAST BOUND OVER WINERY ROAD**
- BRIDGE #366 ON INTERSTATE 40 WEST BOUND OVER WINERY ROAD**
- BRIDGE #369 ON INTERSTATE 40 EAST BOUND OVER BILTMORE ESTATE ROAD**
- BRIDGE #374 ON INTERSTATE 40 WEST BOUND OVER BILTMORE ESTATE ROAD**
- BRIDGE #377 ON INTERSTATE 40 EAST BOUND OVER APPROACH ROAD**
- BRIDGE #378 ON INTERSTATE 40 WEST BOUND OVER APPROACH ROAD**

TYPE OF WORK: BRIDGE REHABILITATION - DECK OVERLAY WITH LMC-VES, SUBSTRUCTURE REPAIR, STEEL BEAM REPLACEMENT, STRUCTURAL STEEL REPAIR, PAINTING OF EXISTING BRIDGE STRUCTURES, AND GRANITE STONE VENEER

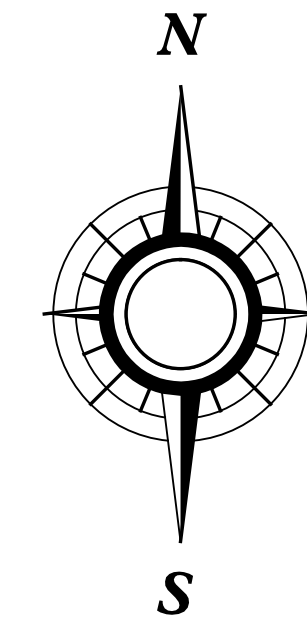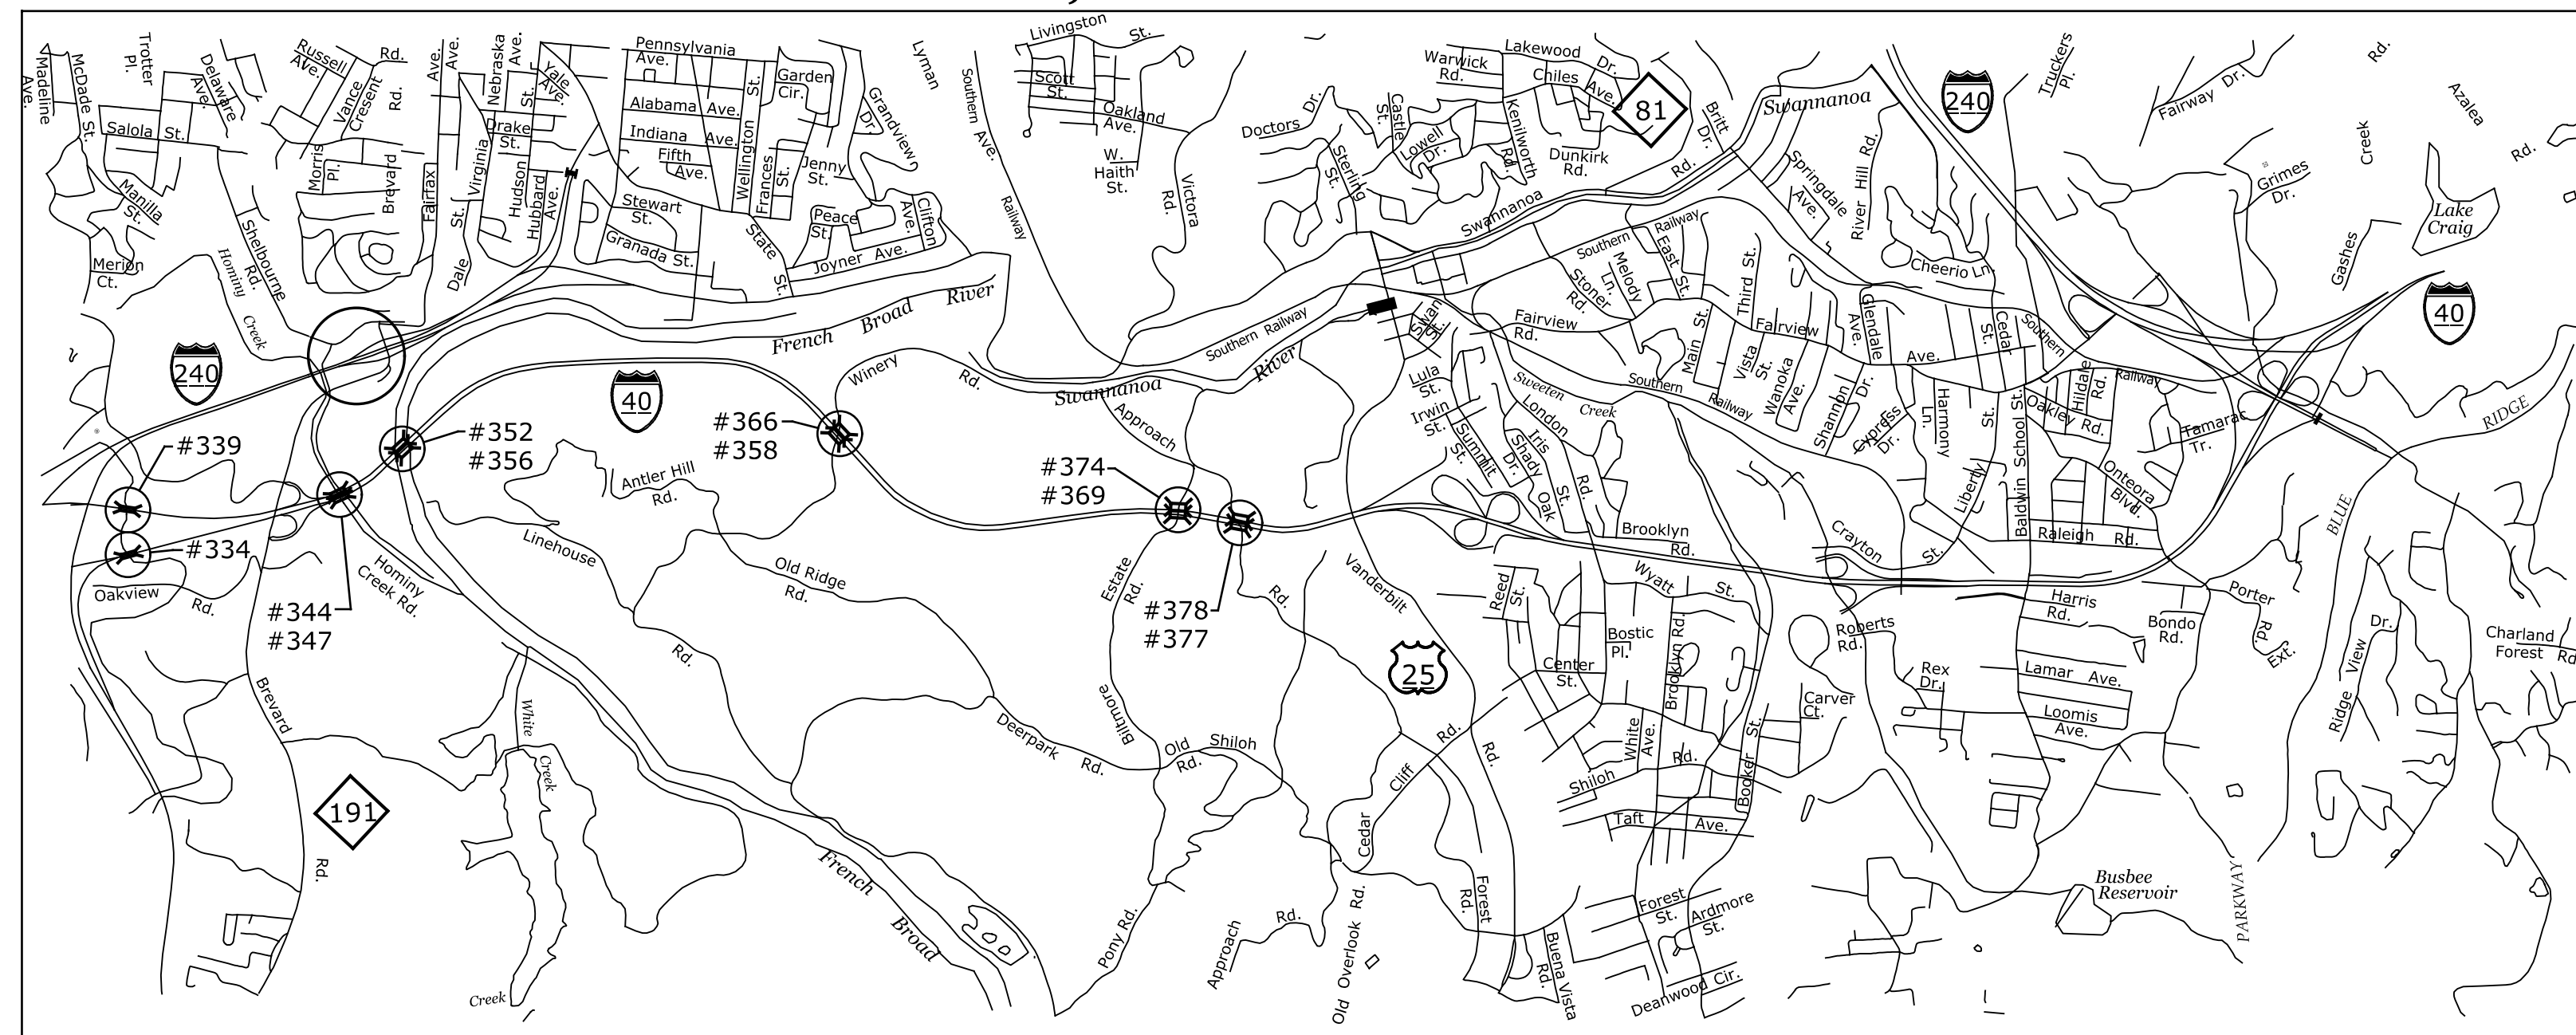

VICINITY MAP - BUNCOMBE COUNTY

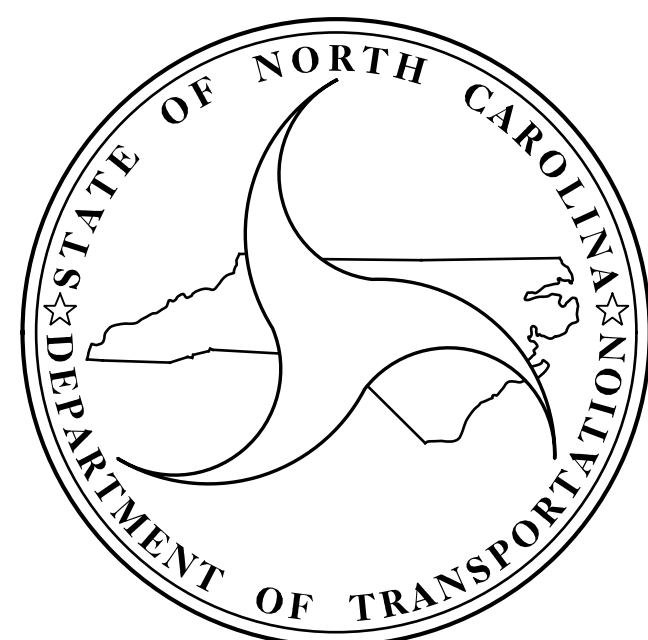

**DESIGN DATA
BUNCOMBE COUNTY**

#334 ADT 2013 =	19,000
#339 ADT 2013 =	19,000
#344 ADT 2013 =	19,000
#347 ADT 2013 =	19,000
#352 ADT 2013 =	19,000
#356 ADT 2013 =	19,000
#358 ADT 2013 =	24,000
#366 ADT 2013 =	24,000
#369 ADT 2013 =	24,000
#374 ADT 2013 =	24,000
#377 ADT 2013 =	23,250
#378 ADT 2013 =	23,250

**PROJECT LENGTH
BUNCOMBE COUNTY**

#334 =	0.035 MILE
#339 =	0.033 MILE
#344 =	0.067 MILE
#347 =	0.065 MILE
#352 =	0.109 MILE
#356 =	0.109 MILE
#358 =	0.023 MILE
#366 =	0.023 MILE
#369 =	0.026 MILE
#374 =	0.026 MILE
#377 =	0.048 MILE
#378 =	0.048 MILE

PLANS PREPARED BY:



Gannett Fleming

Excellence Delivered **As Promised**

2610 Wycliff Road
Suite 102
Raleigh NC 27607-3073
(919) 420-7660

NC Lic. No. F-0270

RICK NELSON, P.E.

PROJECT DESIGN ENGINEER

2018 STANDARD SPECIFICATIONS

LETTING DATE:
JANUARY 16, 2018

DocuSigned by:
Eric B. Nelson Jr.
11/16/2017



RICK NELSON, P.E.
PROJECT DESIGN ENGINEER