


**NOTE:**  
 PROFILE INFORMATION IS TAKEN FROM THE ORIGINAL PLANS AND THE ROUTINE INSPECTION REPORT DATED 10/26/2015.  
 BRIDGE ORIENTATION CONFORMS TO EXISTING BRIDGE PLANS.

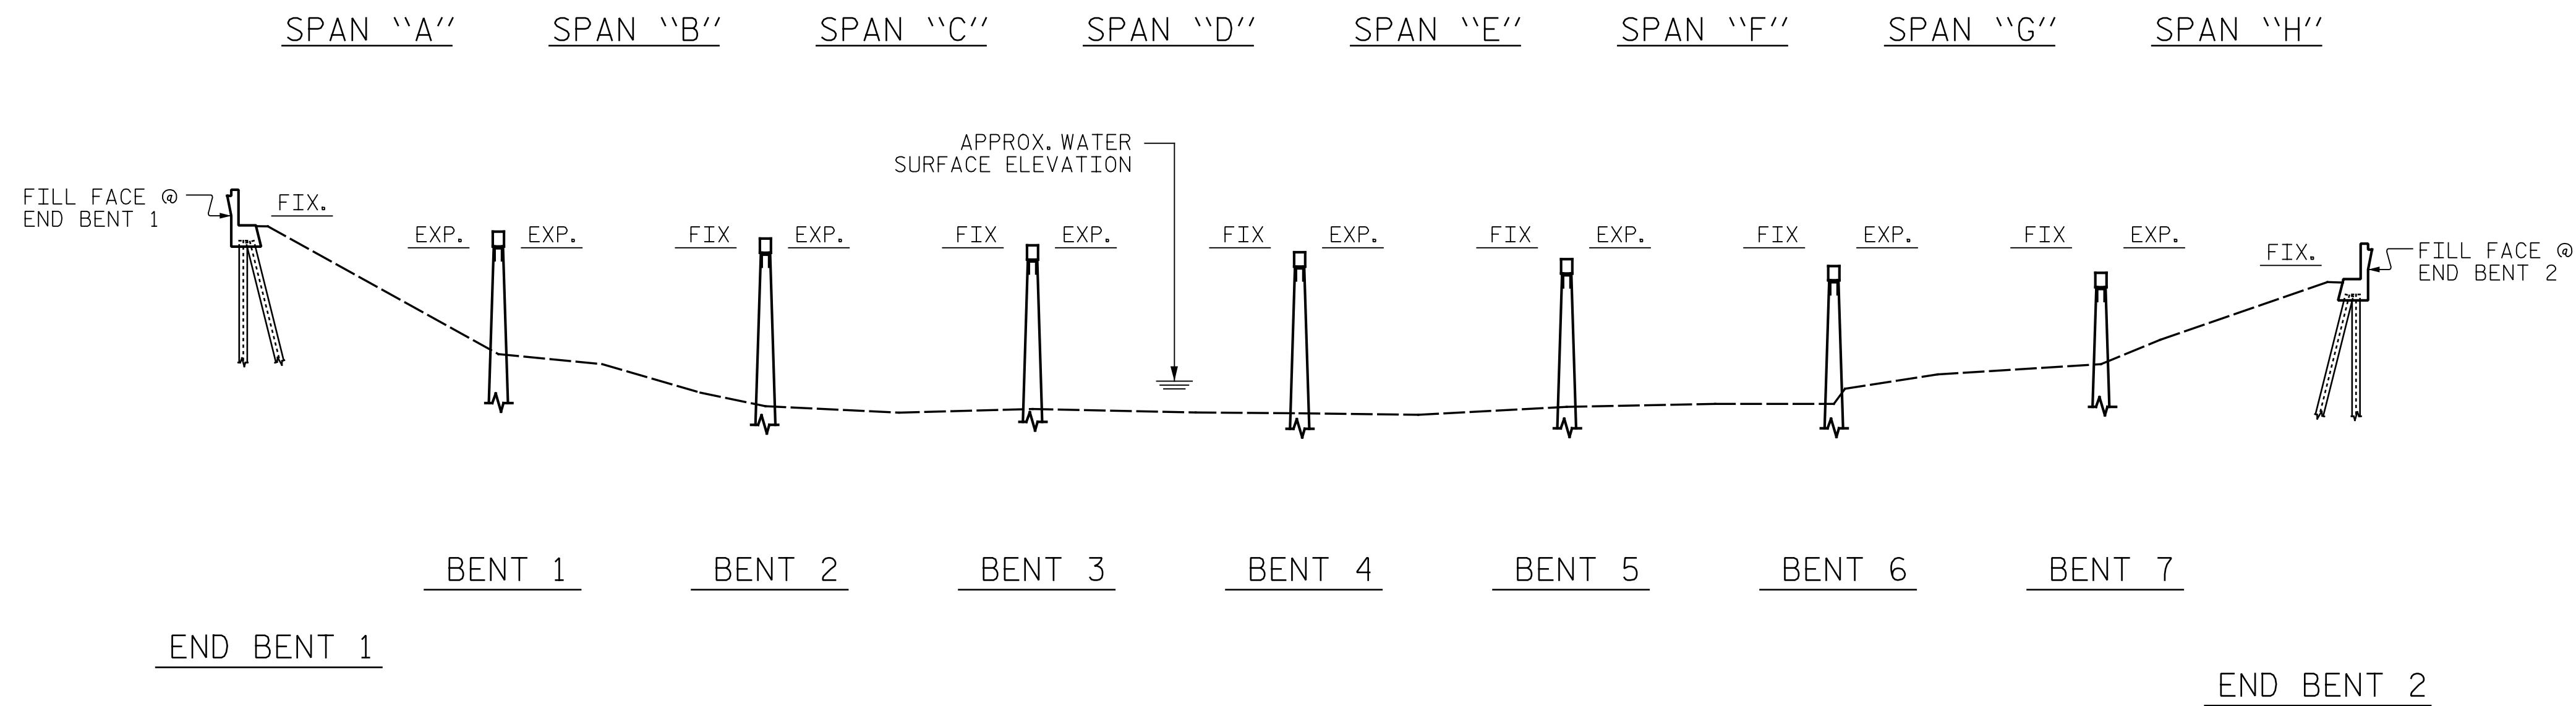


**SCOPE OF WORK**  
 - SUBSTRUCTURE REPAIRS TO END BENTS AND BENT CAPS

**CONSTRUCTION SEQUENCE**  
 1.) PERFORM SHOTCRETE REPAIRS TO SUBSTRUCTURE.

**SECTION ALONG Q BRIDGE**

I HEREBY CERTIFY THAT THIS STRUCTURE WAS REHABILITATED ACCORDING TO THESE PLANS OR AS NOTED HEREIN.

RESIDENT ENGINEER \_\_\_\_\_ DATE \_\_\_\_\_

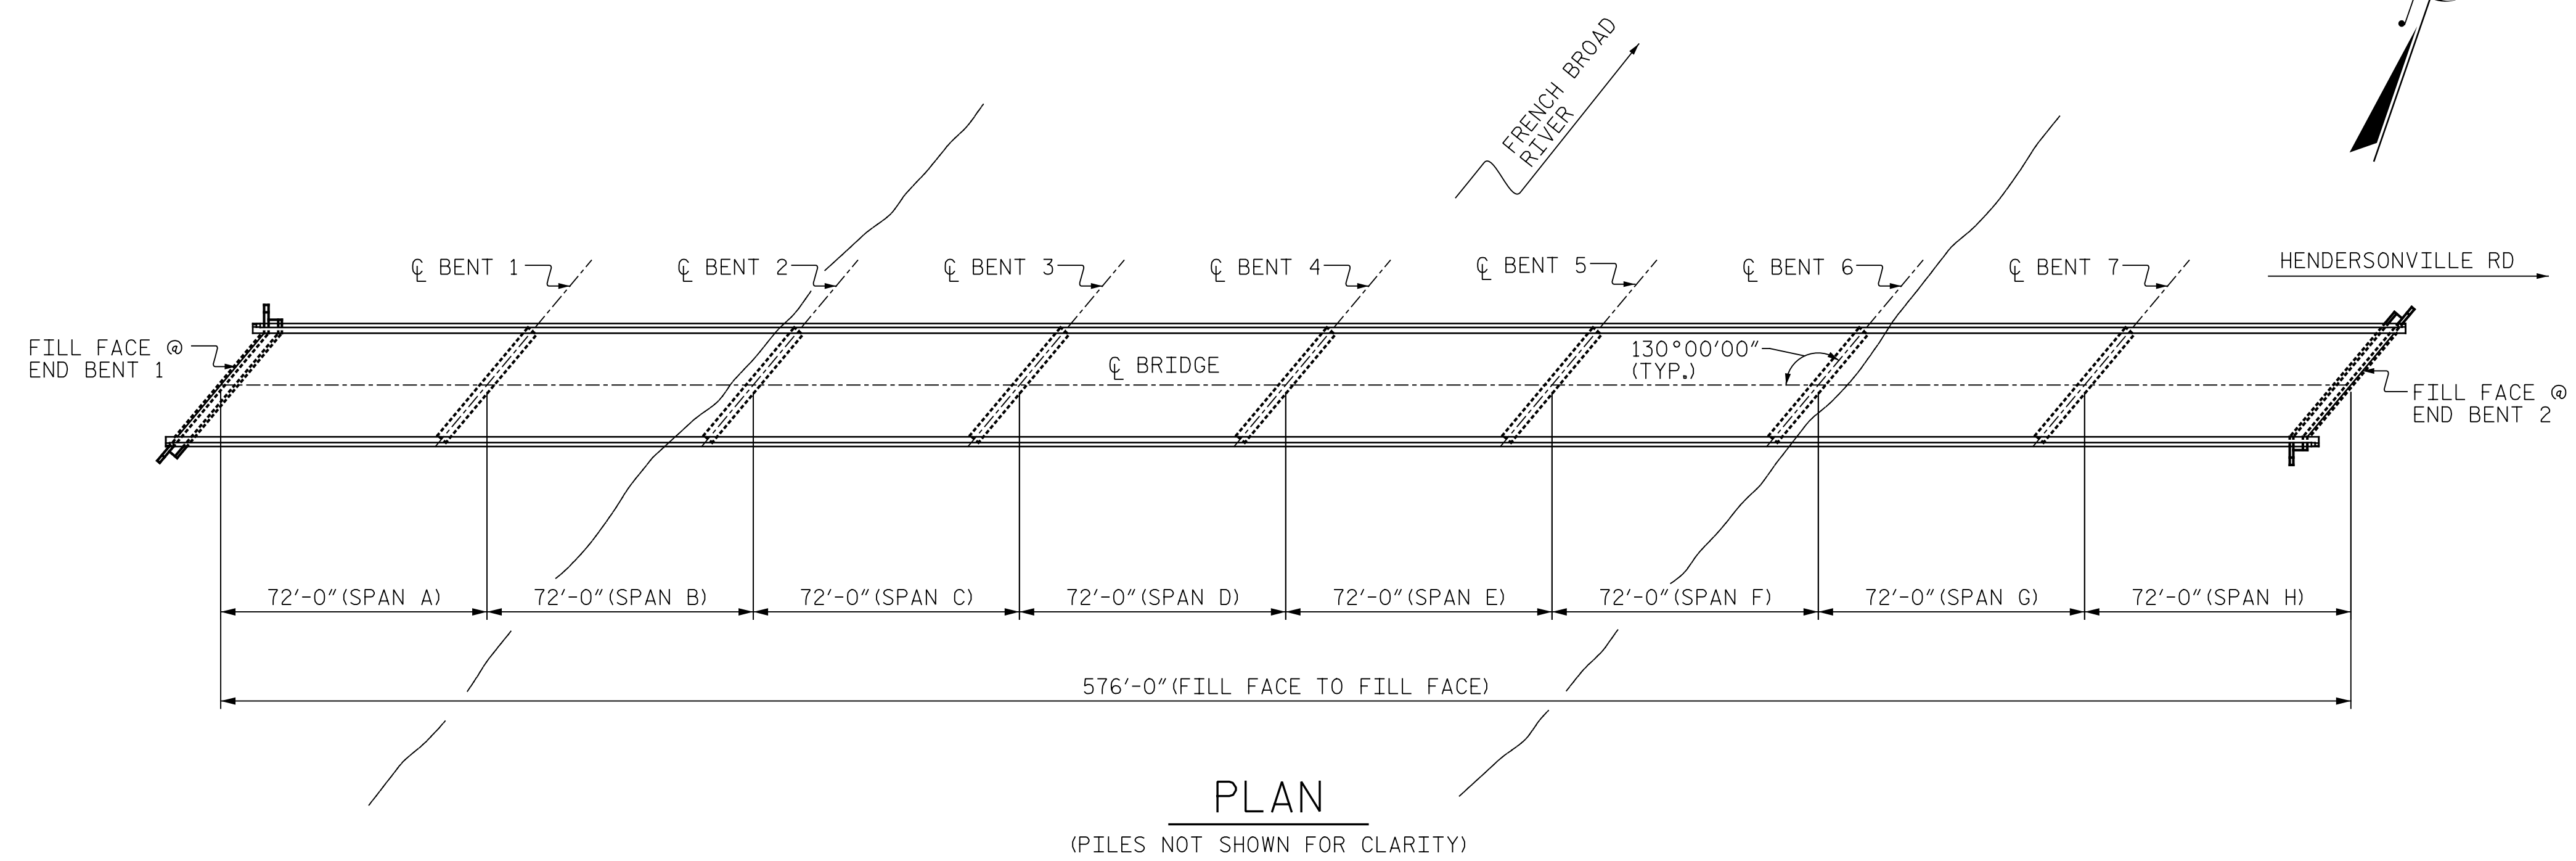

**PLAN**  
 (PILES NOT SHOWN FOR CLARITY)

PROJECT NO. I-5889A  
BUNCOMBE COUNTY  
 BRIDGE NO. 352

SHEET 1 OF 2

STATE OF NORTH CAROLINA  
 DEPARTMENT OF TRANSPORTATION  
 RALEIGH

**GENERAL DRAWING**  
 BRIDGE #352 ON I-40 EBL  
 OVER FRENCH BROAD RIVER



DocuSigned by:  
 Eric B. Nelson  
 11/16/2017

PLANS PREPARED BY:  
**Gannett Fleming**  
 Excellence Delivered As Promised

2610 Wycliff Road  
 Suite 102  
 Raleigh, NC 27607-3073  
 (919) 420-7660  
 NC Lic. No. F-0270

DOCUMENT NOT CONSIDERED FINAL UNLESS ALL SIGNATURES COMPLETED

REVISIONS						SHEET NO.
NO.	BY:	DATE:	NO.	BY:	DATE:	S-50
1			3			TOTAL SHEETS
2			4			208

DRAWN BY: M.A. LEE DATE: 9/2017  
 CHECKED BY: R.F. WERTMAN DATE: 10/2017