



PLAN

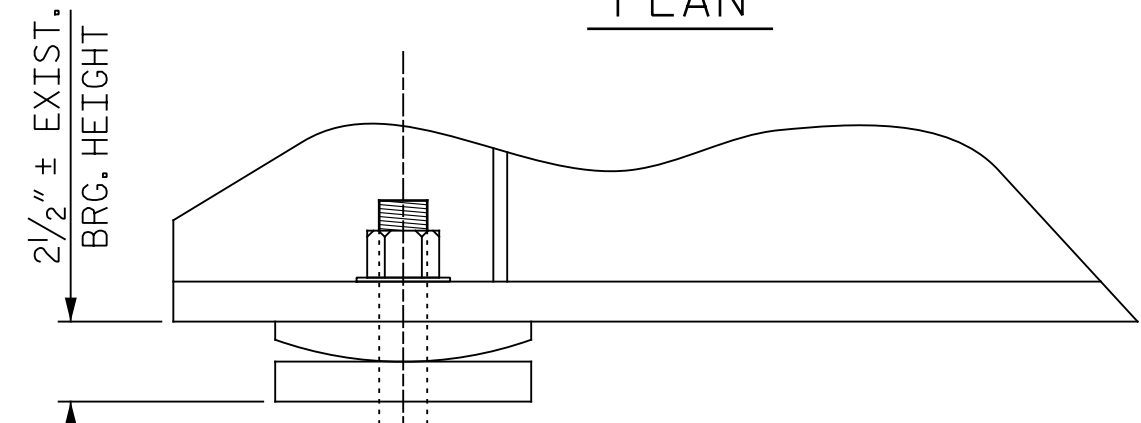


ELEVATION


EXISTING BEARING DETAILS

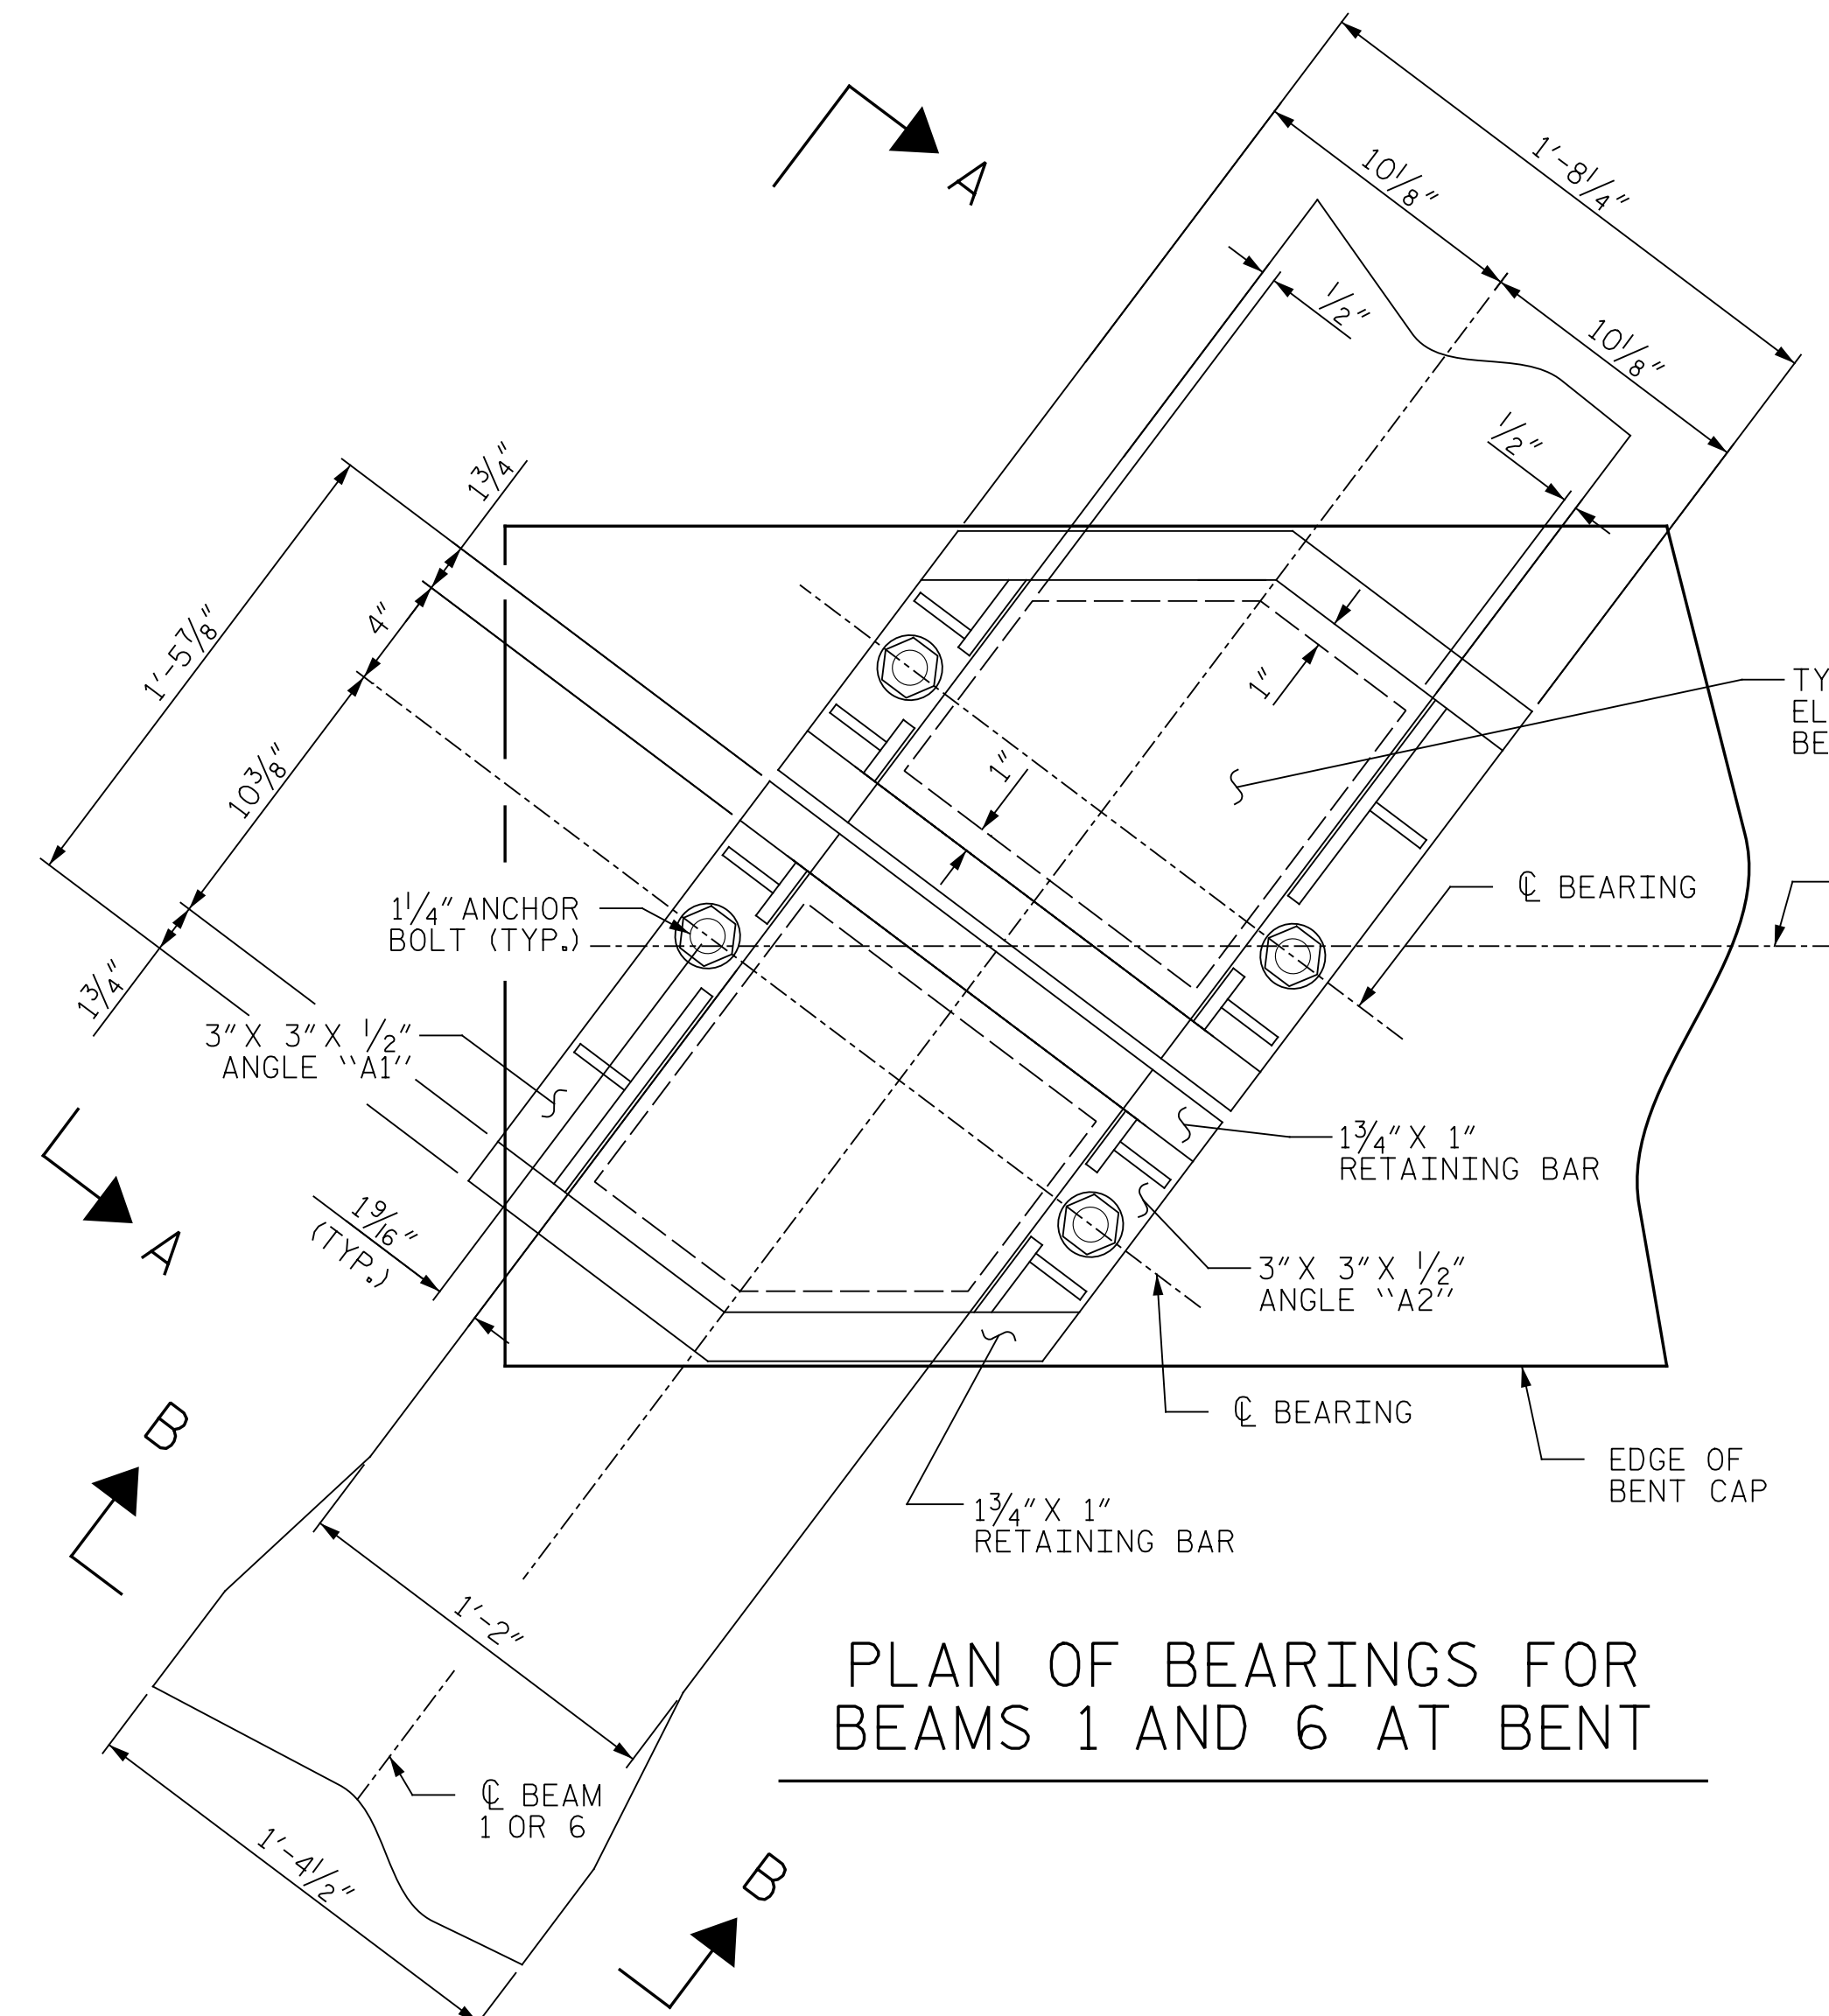


PLAN OF BEARINGS FOR BEAMS 1 AND 6 AT BENT

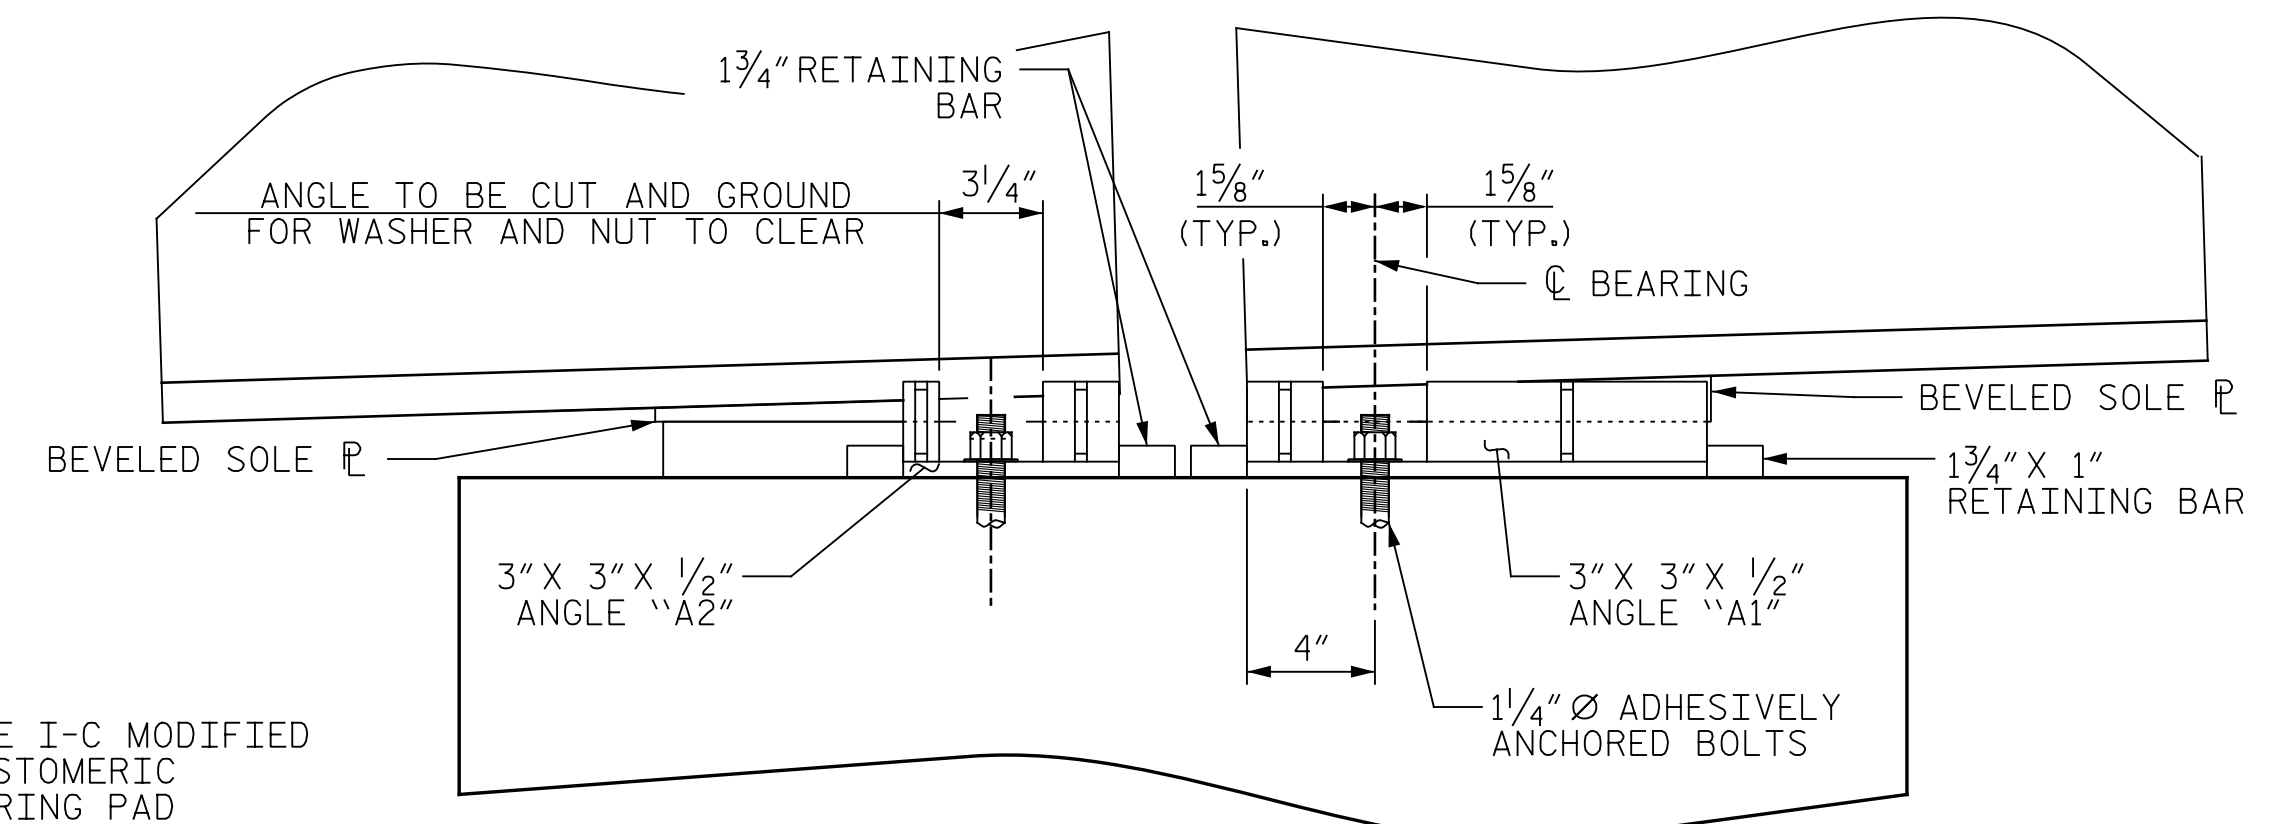


SECTION A-A

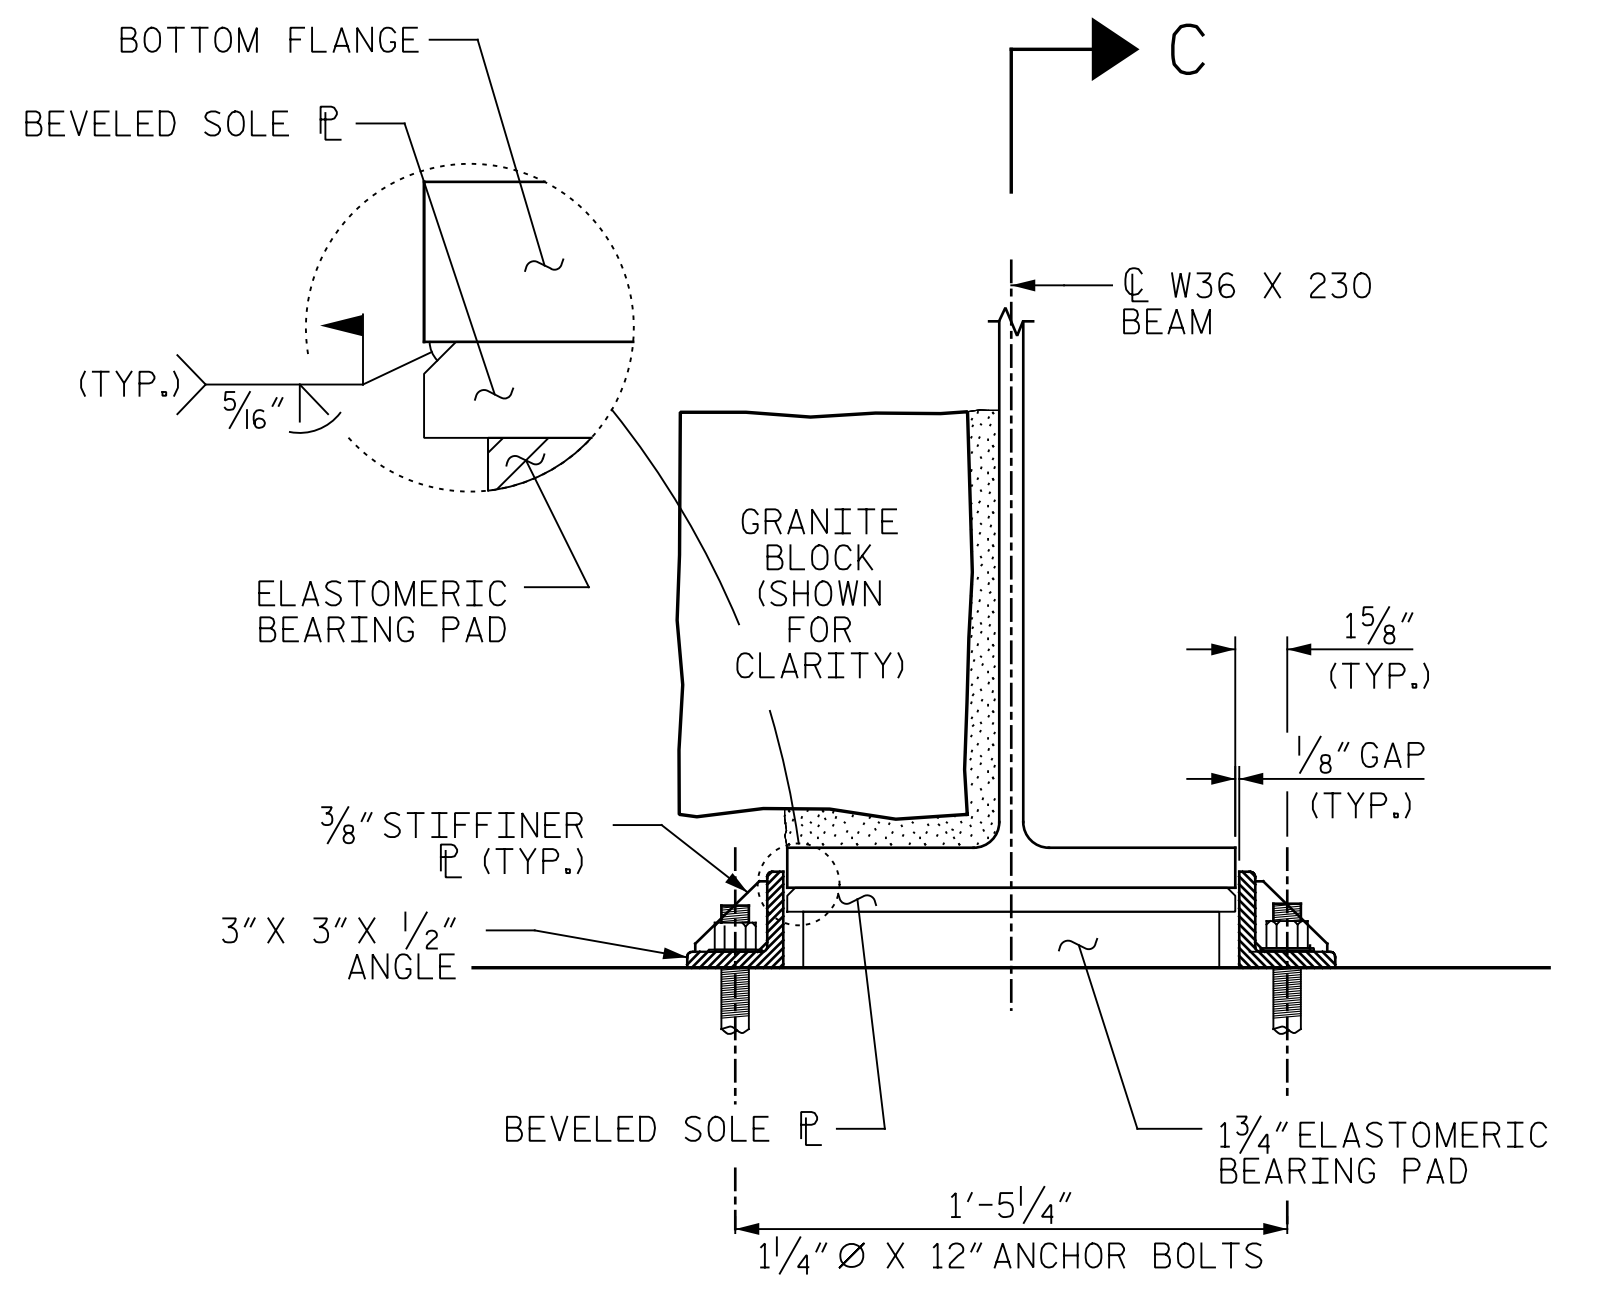


SECTION B-B

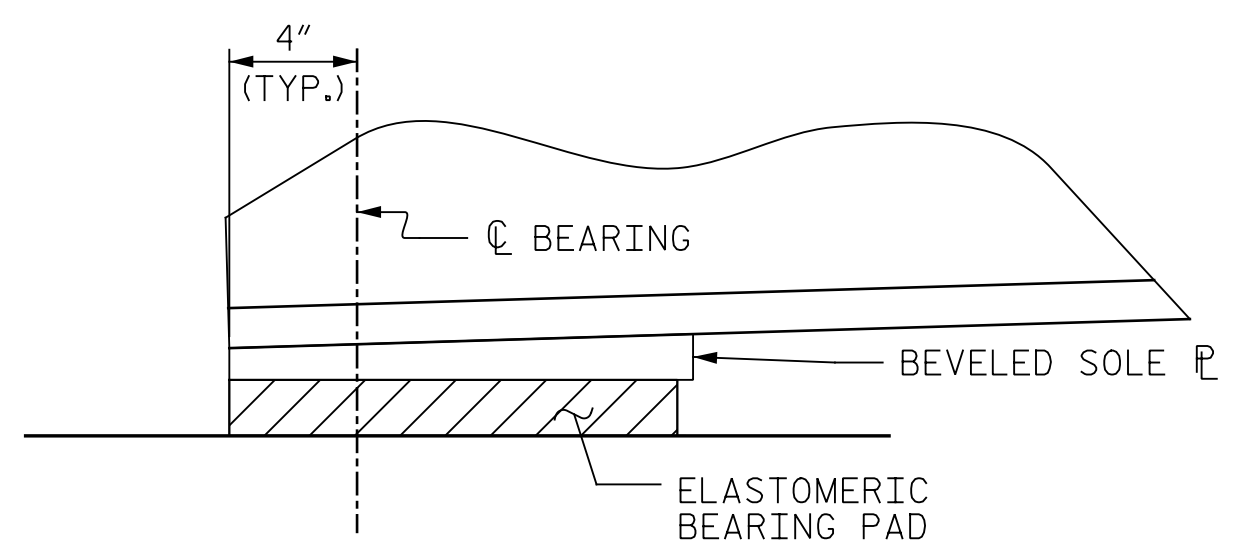

SECTION C-C

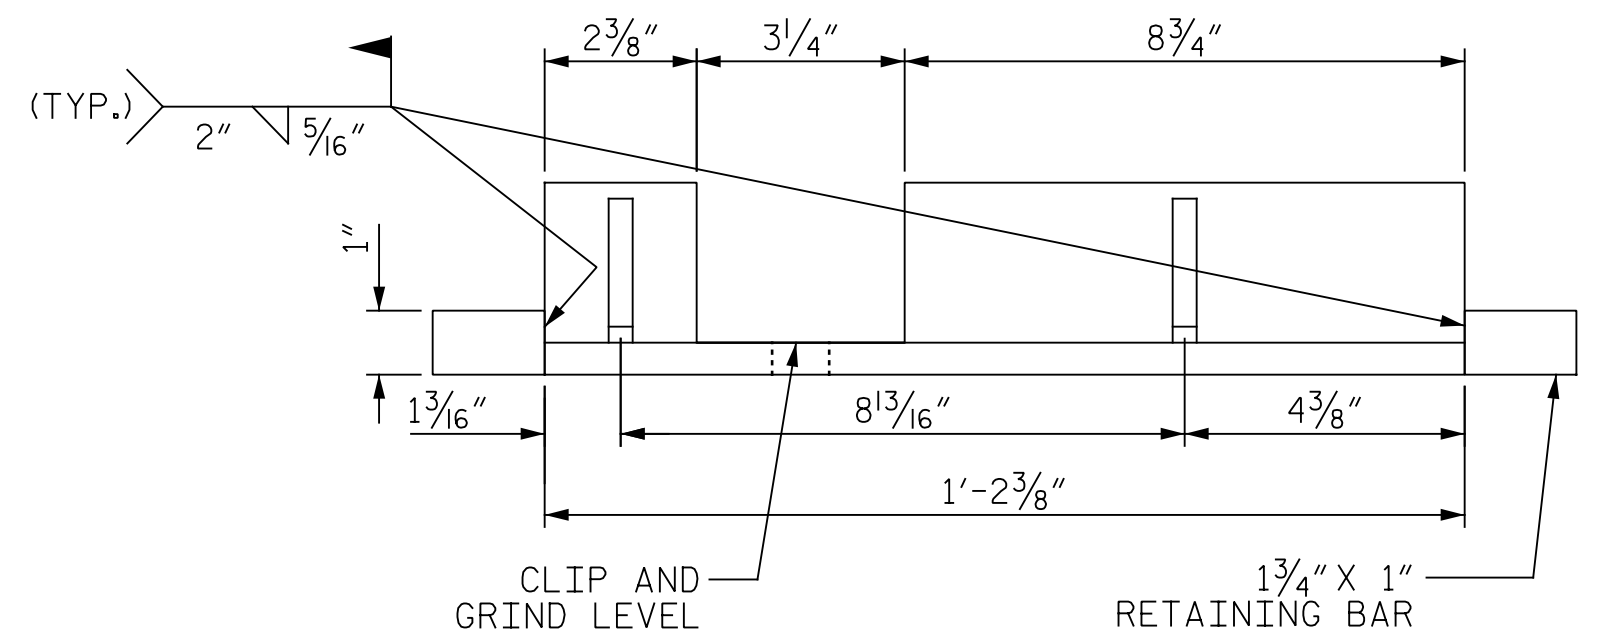


ELEVATION

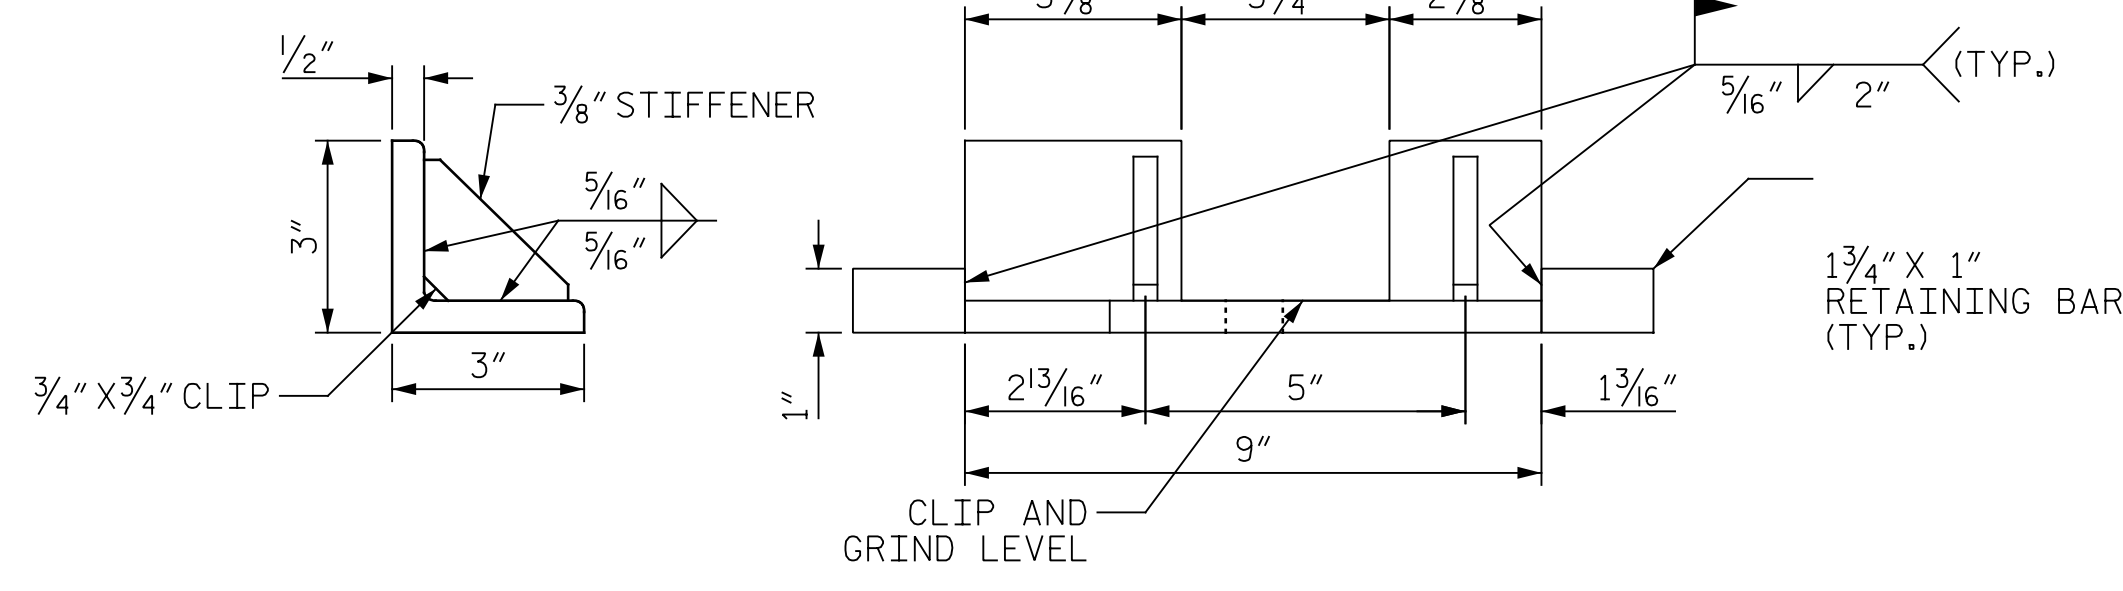


SIDE VIEW

ELEVATION

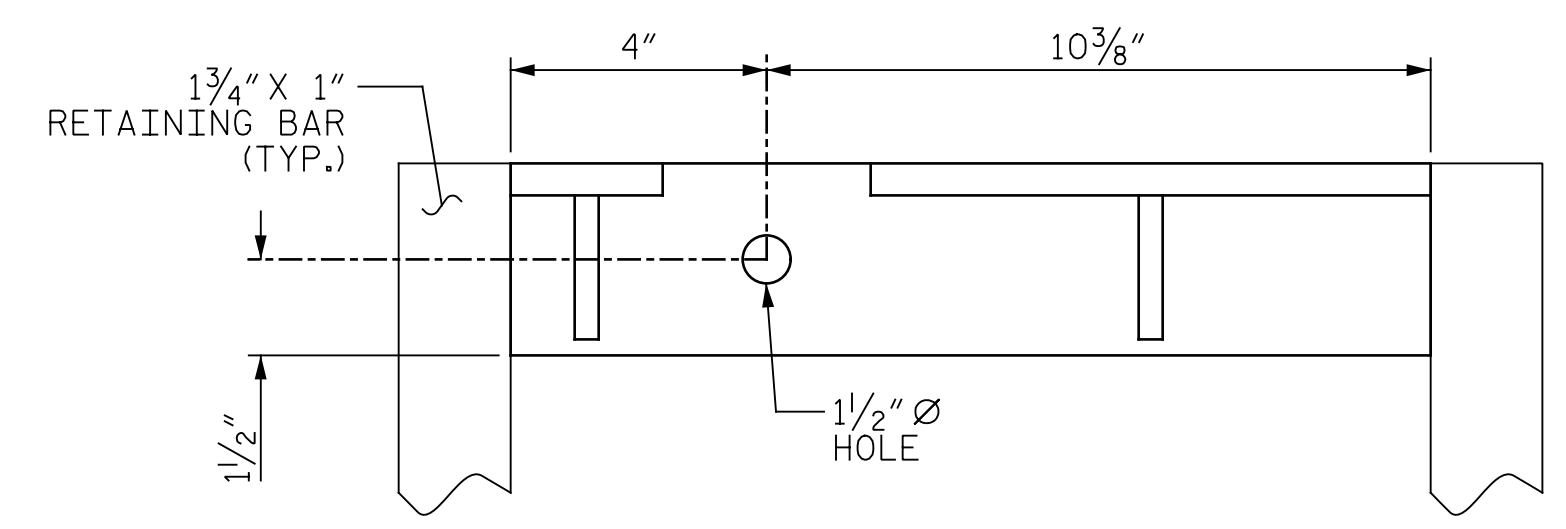

PLAN

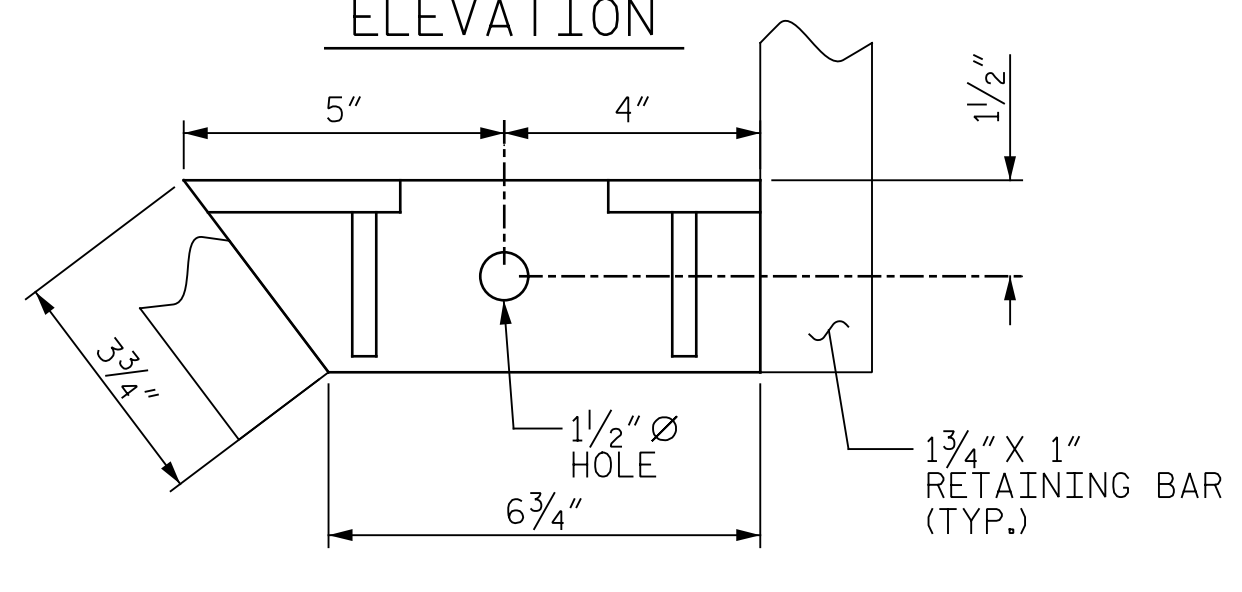

PLAN

"A1" ANGLE KEEPER

"A2" ANGLE KEEPER

PROJECT NO. I-5889A  
BUNCOMBE COUNTY  
 BRIDGE NO. 377



STATE OF NORTH CAROLINA  
 DEPARTMENT OF TRANSPORTATION  
 RALEIGH

**BEAM 1 & 6  
 BEARING &  
 KEEPER DETAILS**

DRAWN BY: M.A. LEE DATE: 10/2017  
 CHECKED BY: R. NELSON DATE: 10/2017

PLANS PREPARED BY:  
**Gannett Fleming**  
 Excellence Delivered As Promised

2610 Wycliff Road  
 Suite 102  
 Raleigh, NC 27607-3073  
 (919) 420-7660  
 NC Lic. No. F-0270

DOCUMENT NOT CONSIDERED  
 FINAL UNLESS ALL  
 SIGNATURES COMPLETED

REVISIONS						SHEET NO.
NO.	BY:	DATE:	NO.	BY:	DATE:	TOTAL SHEETS
1			3			208
2			4			