



PLAN

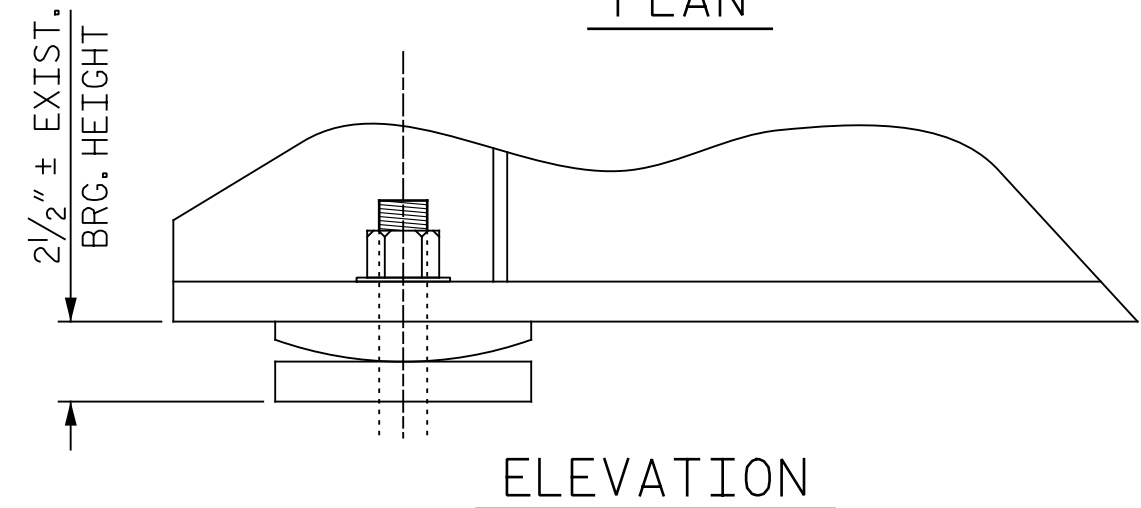


ELEVATION


EXISTING BEARING DETAILS

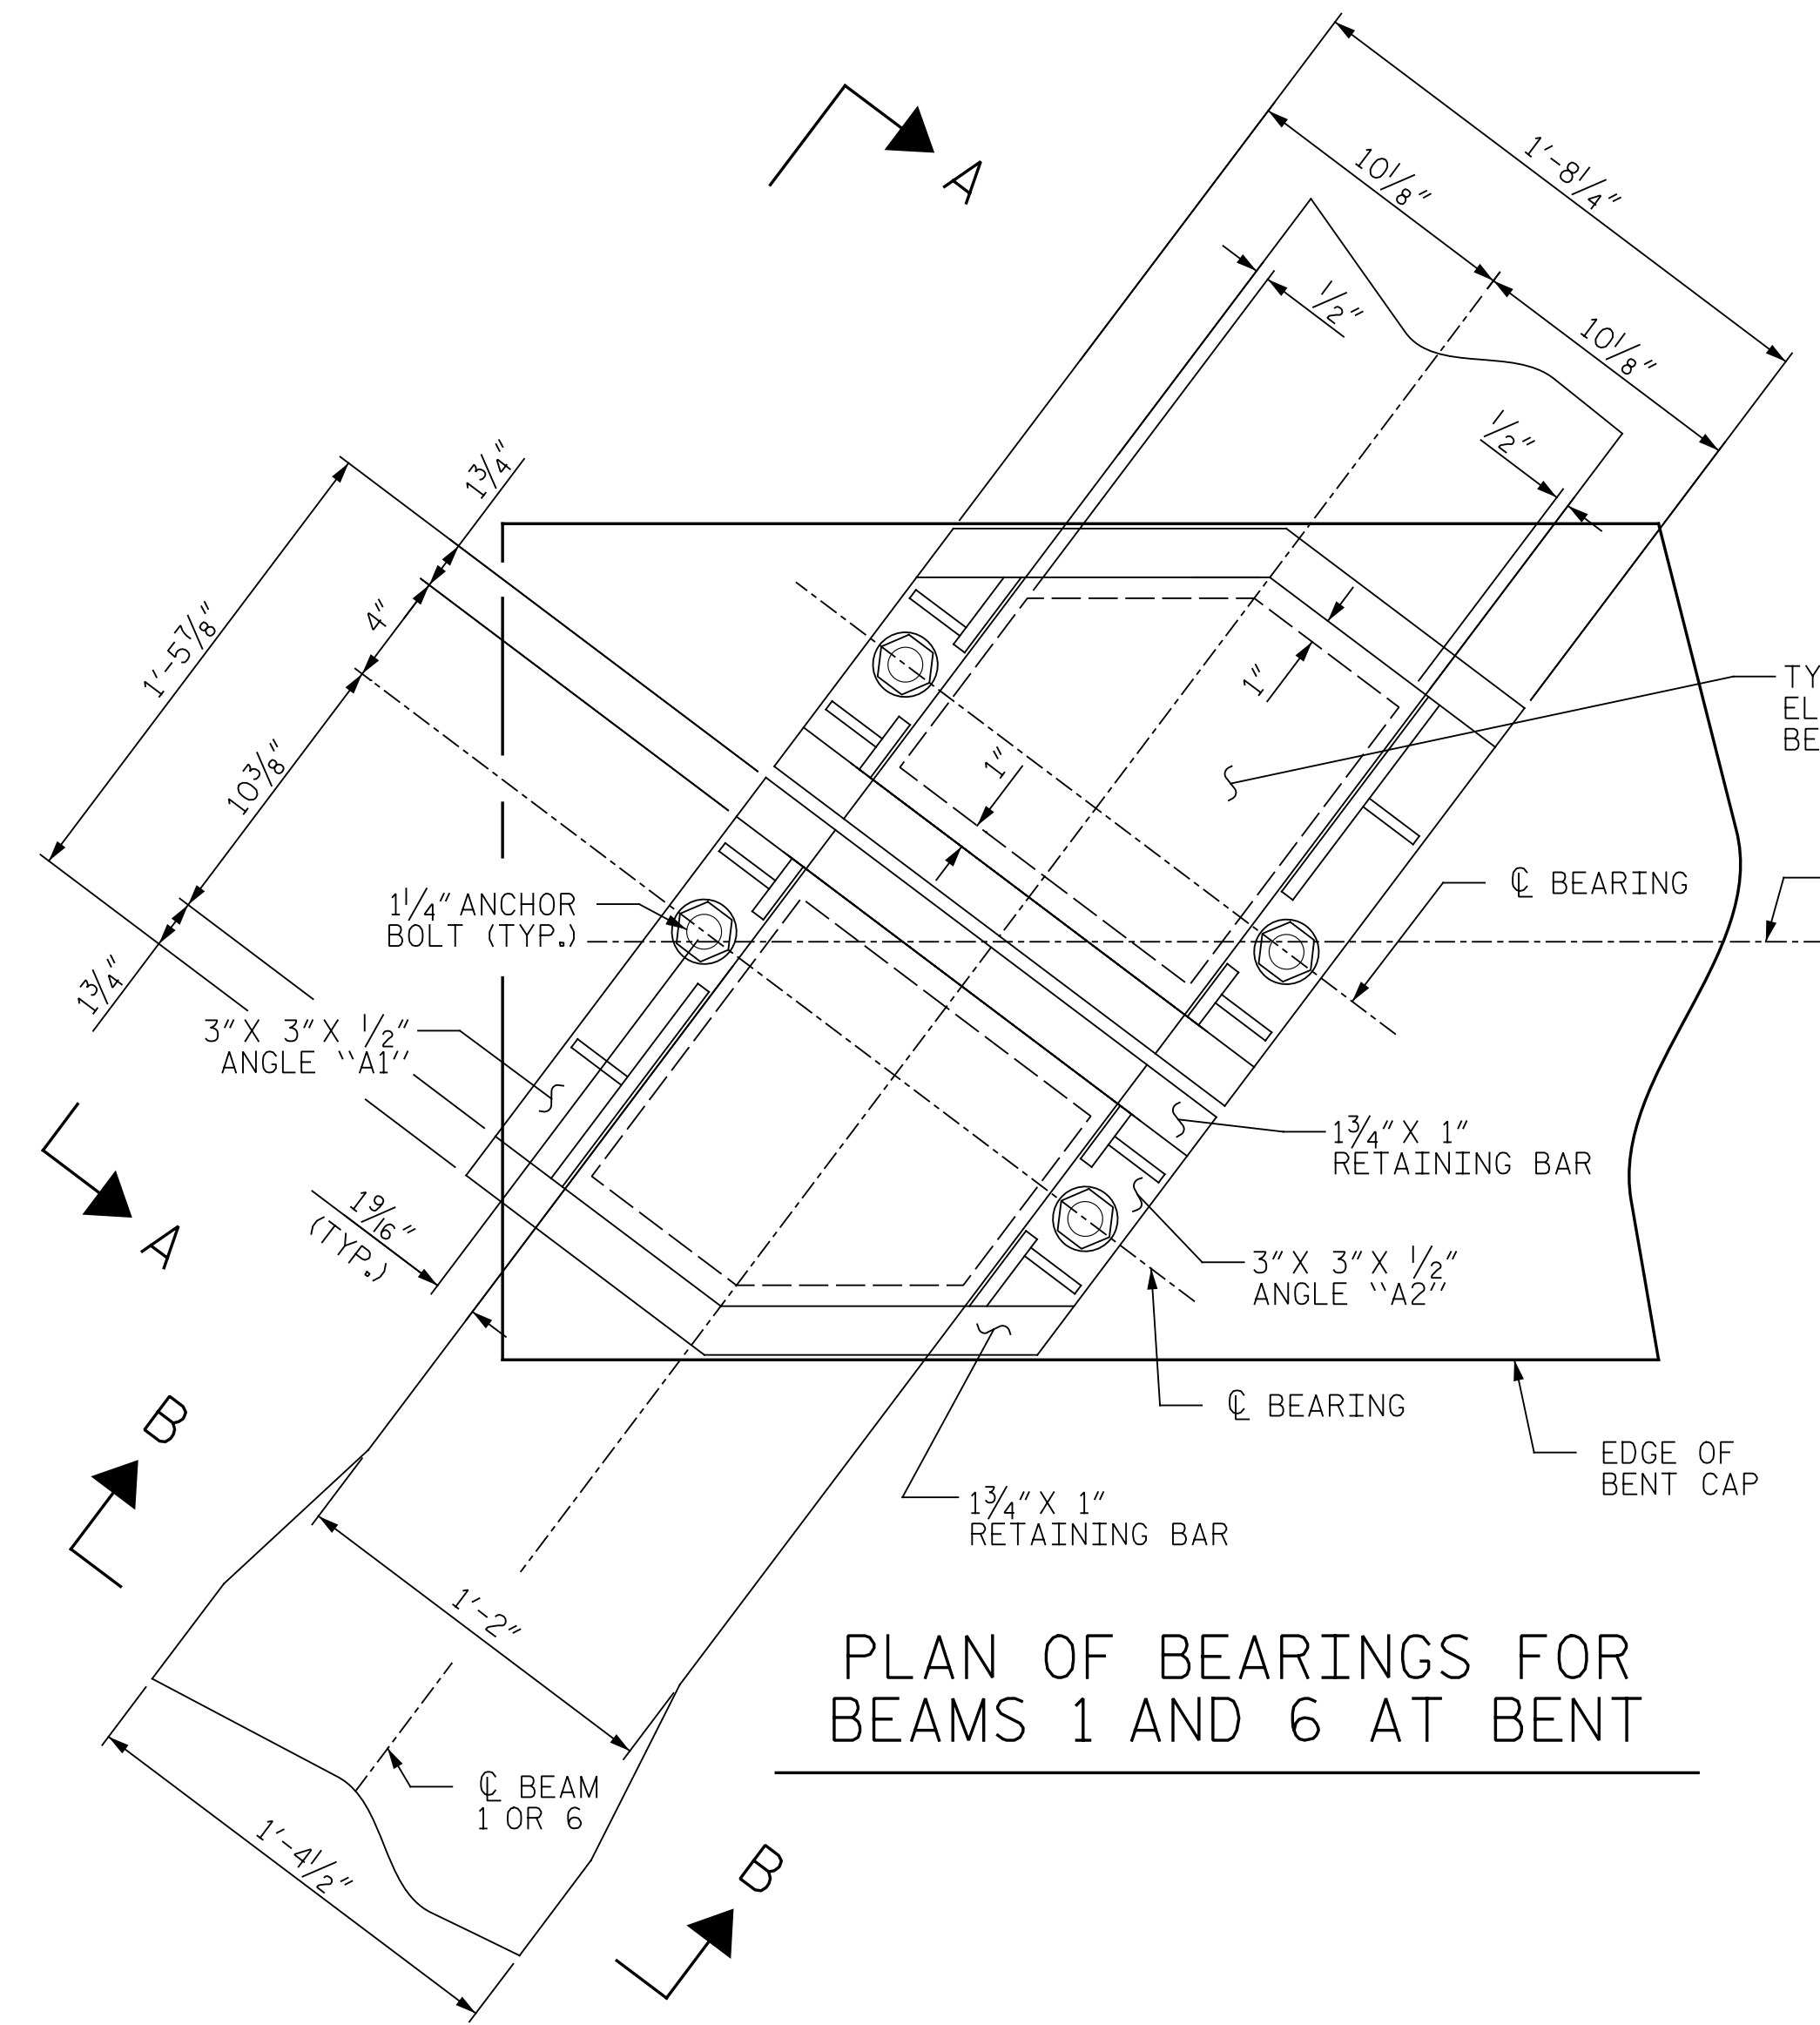


PLAN OF BEARINGS FOR BEAMS 1 AND 6 AT BENT

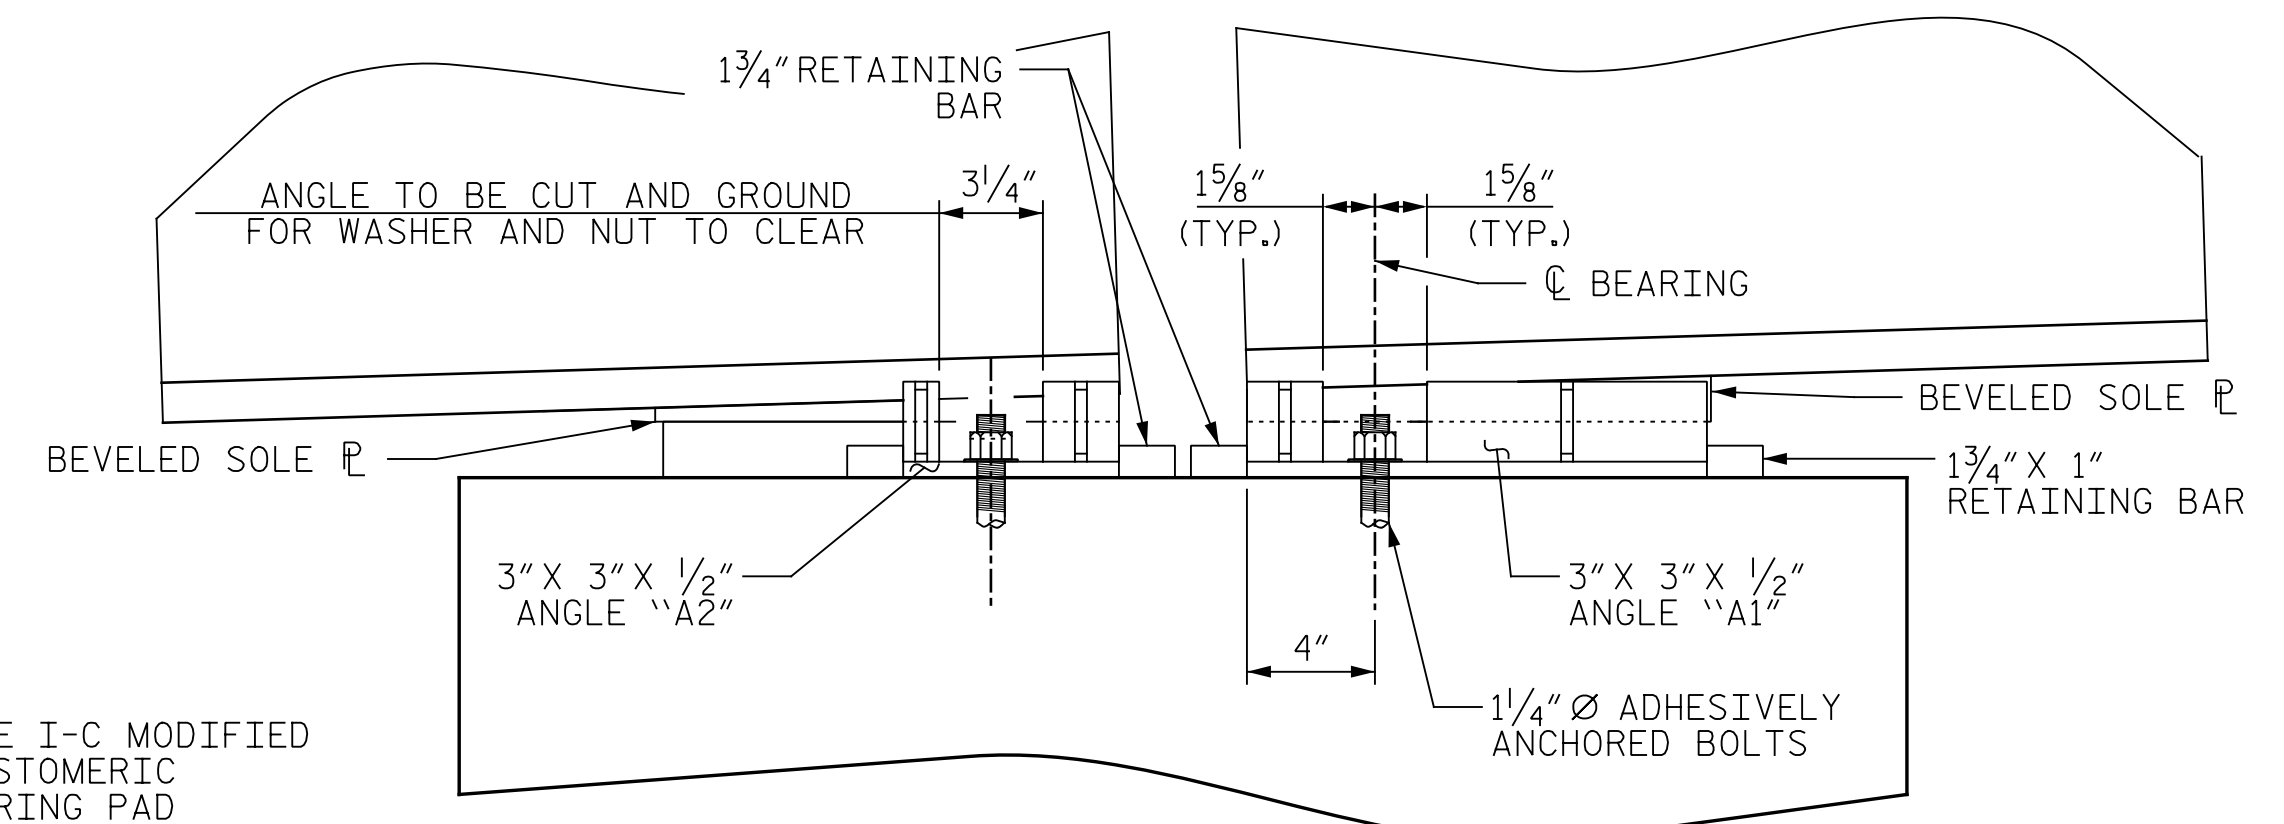


SECTION A-A

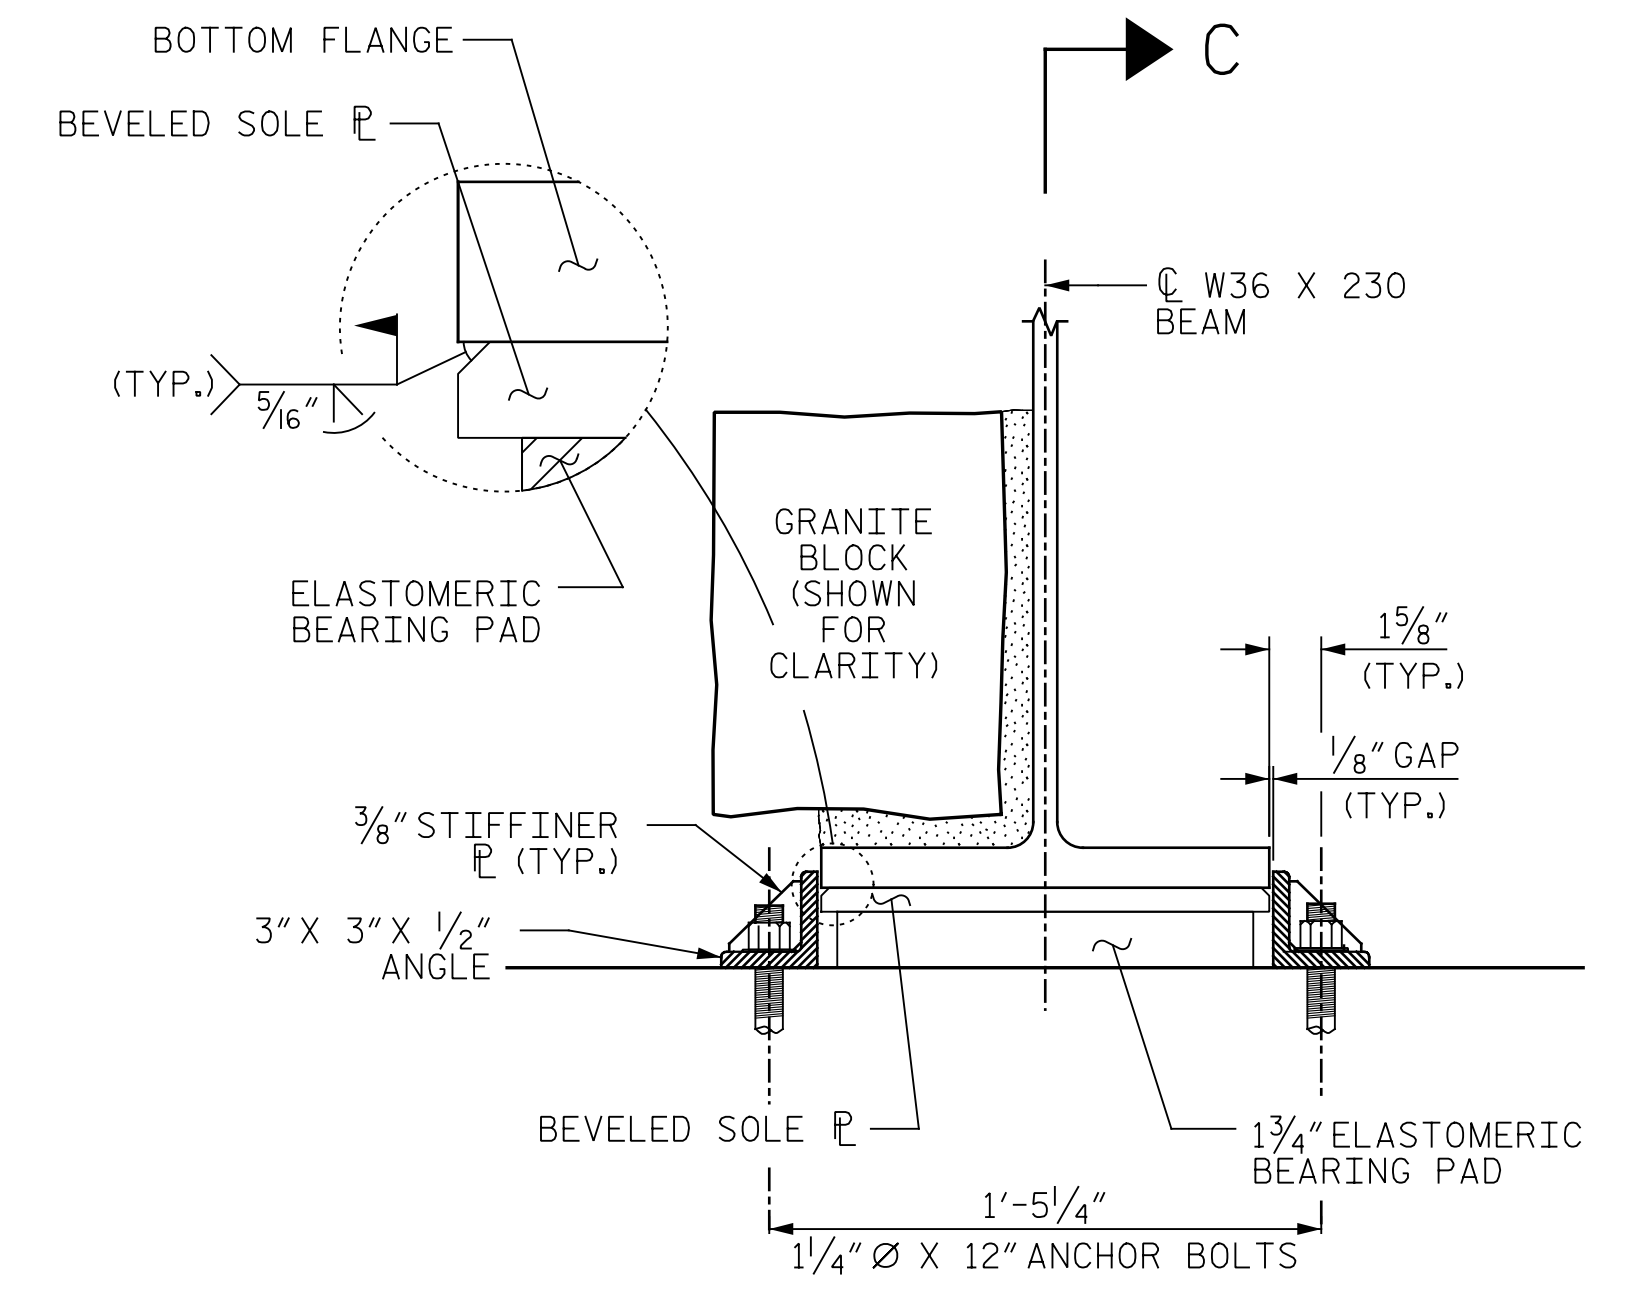


SECTION B-B

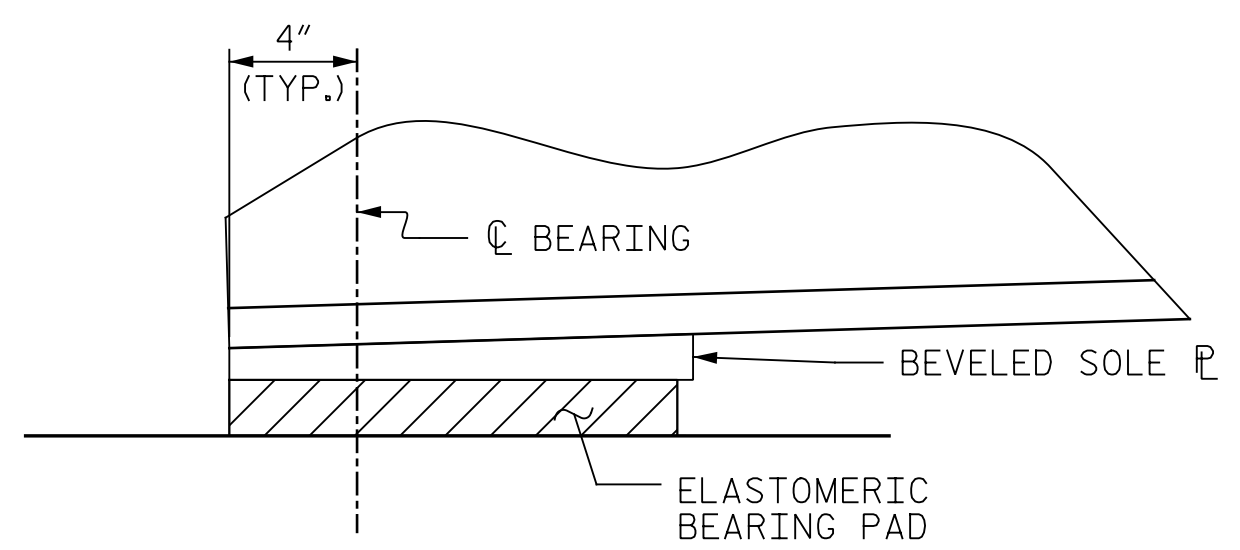

SECTION C-C

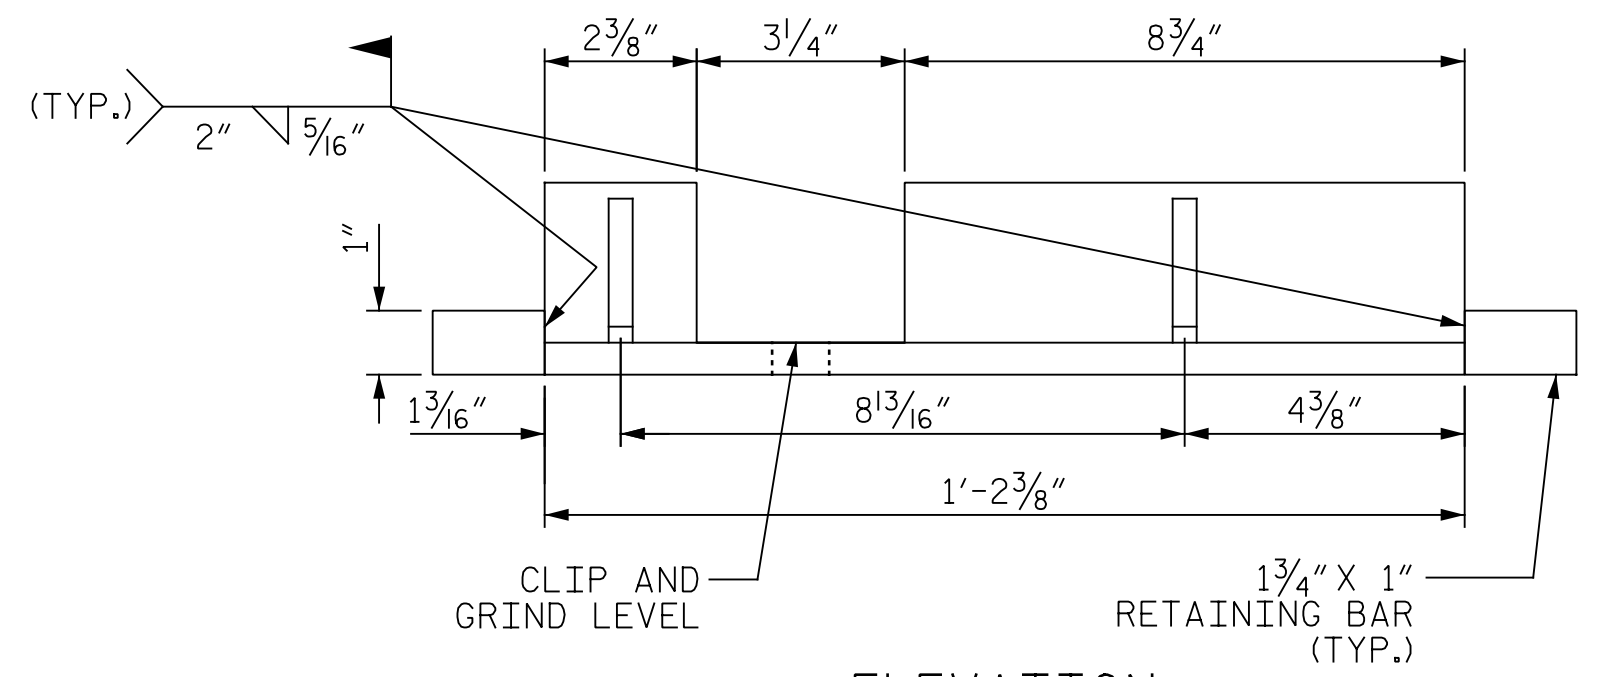


ELEVATION

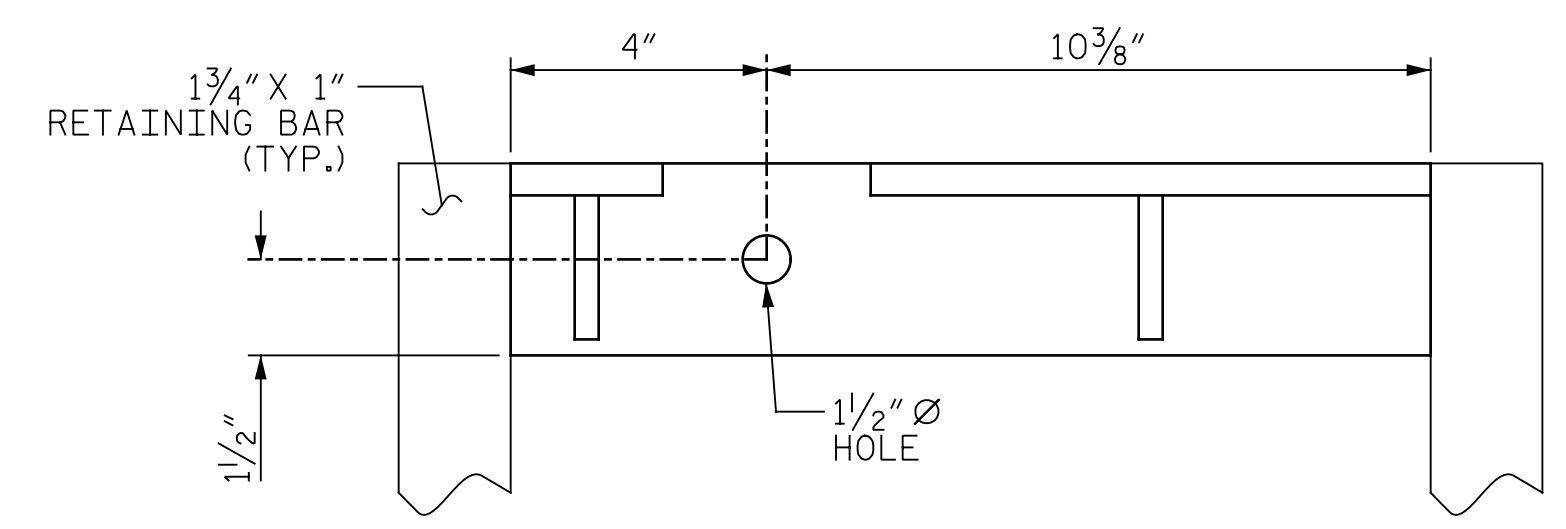


PLAN

"A1" ANGLE KEEPER

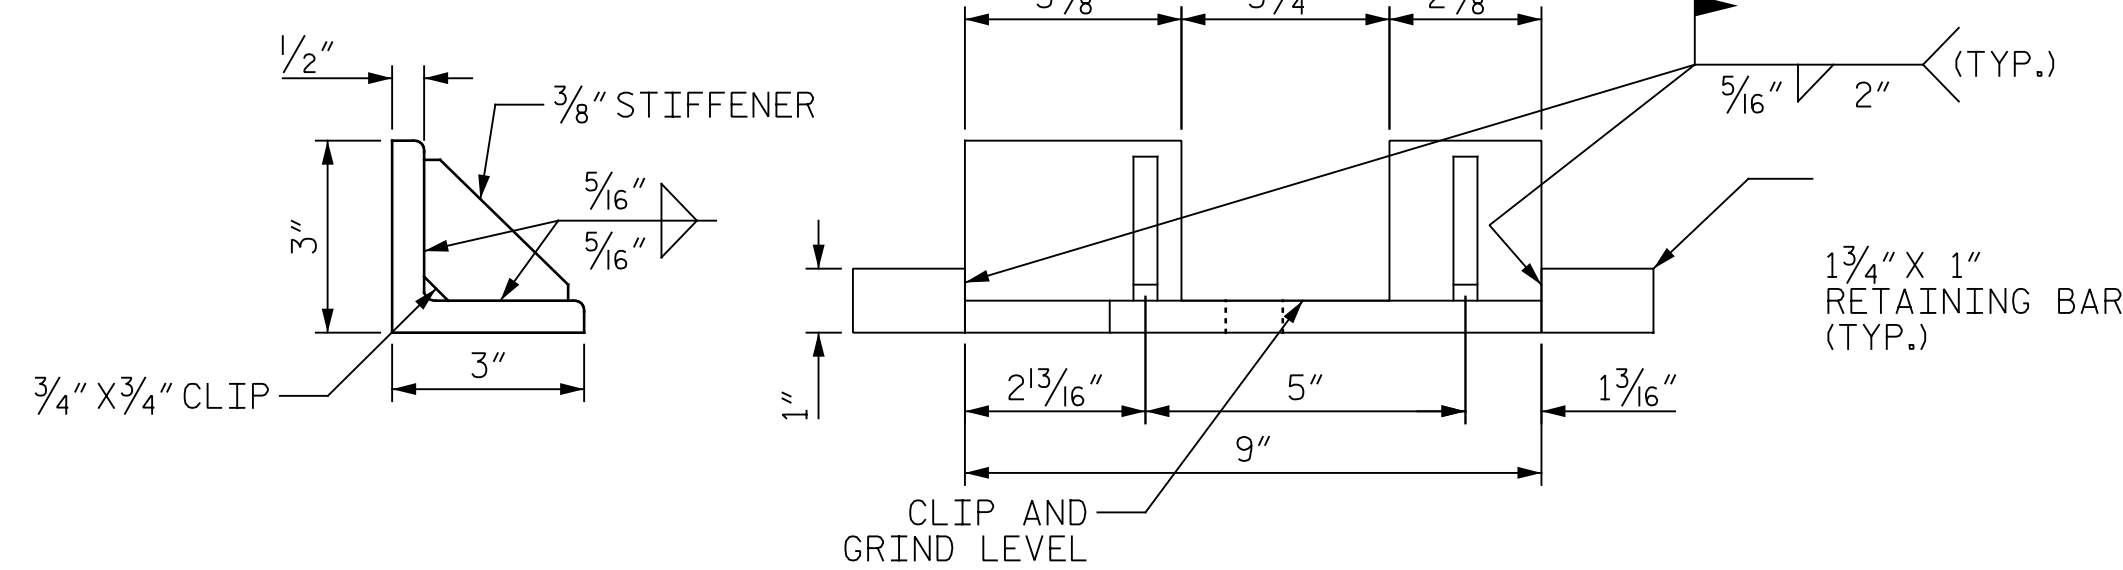

SIDE VIEW

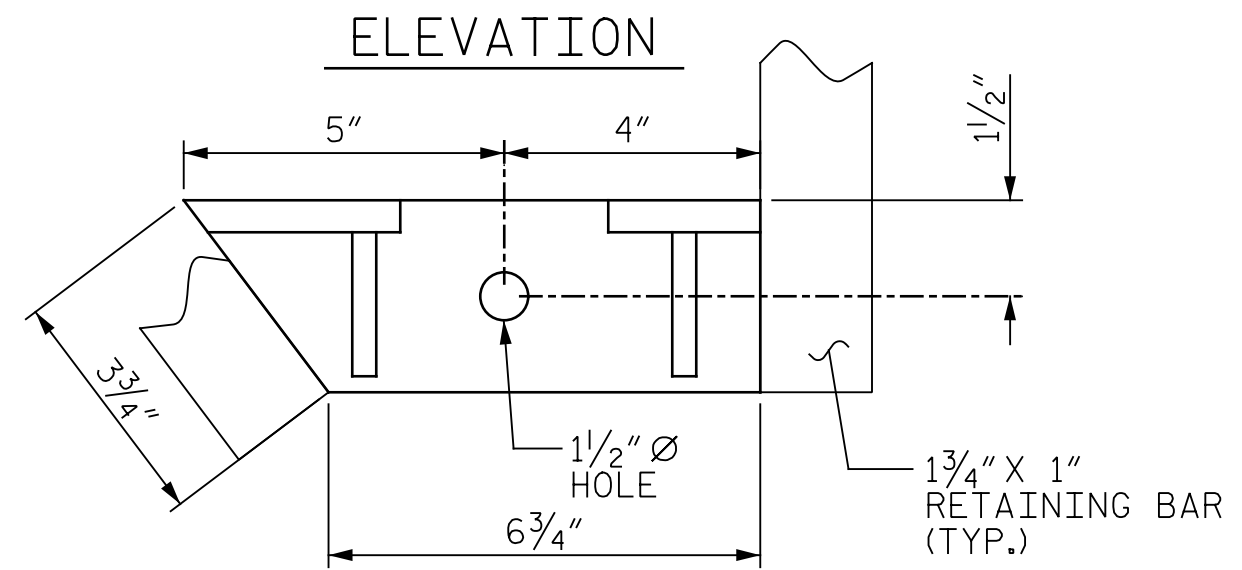

PLAN

"A2" ANGLE KEEPER

PROJECT NO. I-5889A  
BUNCOMBE COUNTY  
BRIDGE NO. 378



STATE OF NORTH CAROLINA  
DEPARTMENT OF TRANSPORTATION  
RALEIGH

BEAM 1 & 6  
BEARING &  
KEEPER DETAILS

DocuSigned by:  
Eric B. Nelson  
11/20/2017

DRAWN BY: M.A. LEE DATE: 10/2017  
CHECKED BY: R. NELSON DATE: 10/2017

PLANS PREPARED BY:  
Gannett Fleming  
2610 Wycliff Road  
Suite 102  
Raleigh, NC 27607-3073  
(919) 420-7660  
NC Lic. No. F-0270

DOCUMENT NOT CONSIDERED  
FINAL UNLESS ALL  
SIGNATURES COMPLETED

REVISIONS				SHEET NO.	
NO.	BY:	DATE:	NO.	BY:	DATE:
1			3		
2			4		

S-196  
TOTAL SHEETS 208