


APPROVED: Charles A. Johnson, III
58A1565847F54A6
 DATE: 10/20/2017

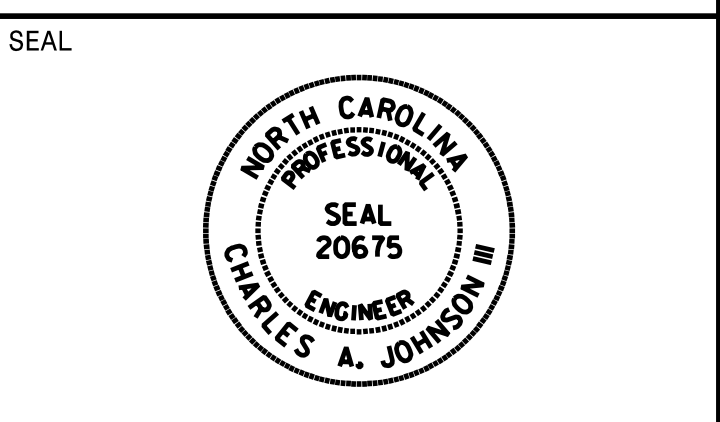

**DOCUMENT NOT CONSIDERED FINAL
UNLESS ALL SIGNATURES COMPLETED**

SIGN NUMBER: 107B,110B BACKG COLOR: Green
 TYPE: A COPY COLOR: White
 QUANTITY: 2

SYMBOL	X	Y	WID	HT


SIGN WIDTH: 25'-0"
 HEIGHT: 6'-6"
 TOTAL AREA: 162.5 Sq.Ft.

BORDER TYPE: FLUSH
 RECESS: 0"
 WIDTH: 2"
 RADII: 12"

MAT'L: 0.125" ALUMINUM

NO. Z BARS: 2
 LENGTH: 292.0

DESIGN BY: TRT CHECKED BY: ADK/CAJ
 PROJECT ID: R-2707F DIV: 12 DATE: June 2017

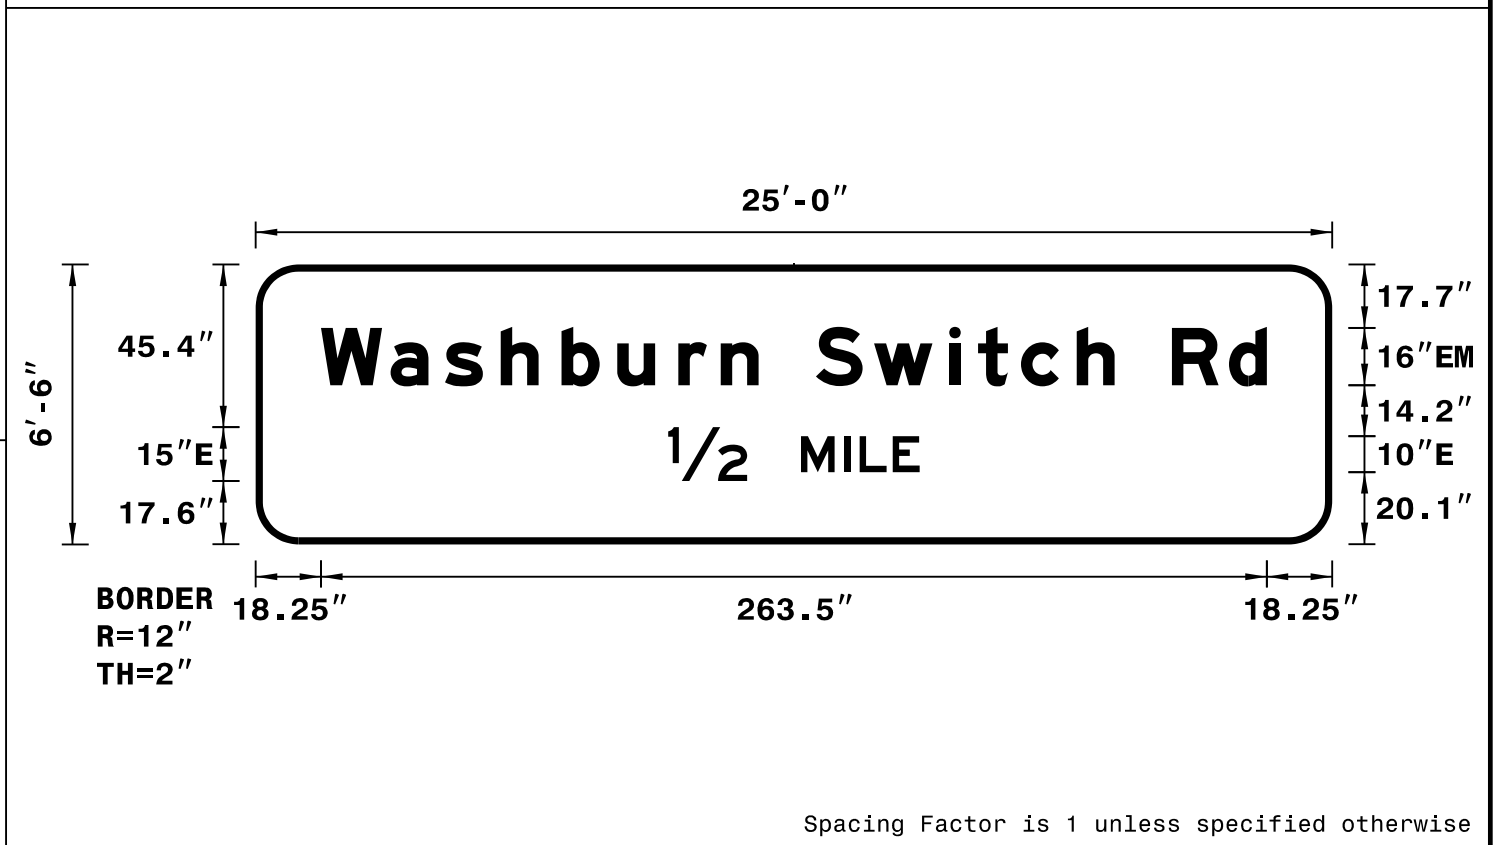

NOTES:
 1. Legend and border shall be direct applied Grade C reflective sheeting.
 2. Background shall be Grade C reflective sheeting.

SIGN NUMBER: 108B,109B BACKG COLOR: Green
 TYPE: A COPY COLOR: White
 QUANTITY: 2

SYMBOL	X	Y	WID	HT
Type A Arrow	136.3	12.5	22.4	35.3


SIGN WIDTH: 25'-0"
 HEIGHT: 7'-0"
 TOTAL AREA: 175.0 Sq.Ft.

BORDER TYPE: FLUSH
 RECESS: 0"
 WIDTH: 2"
 RADII: 12"

MAT'L: 0.125" ALUMINUM

NO. Z BARS: 2
 LENGTH: 292.0

DESIGN BY: TRT CHECKED BY: ADK/CAJ
 PROJECT ID: R-2707F DIV: 12 DATE: June 2017

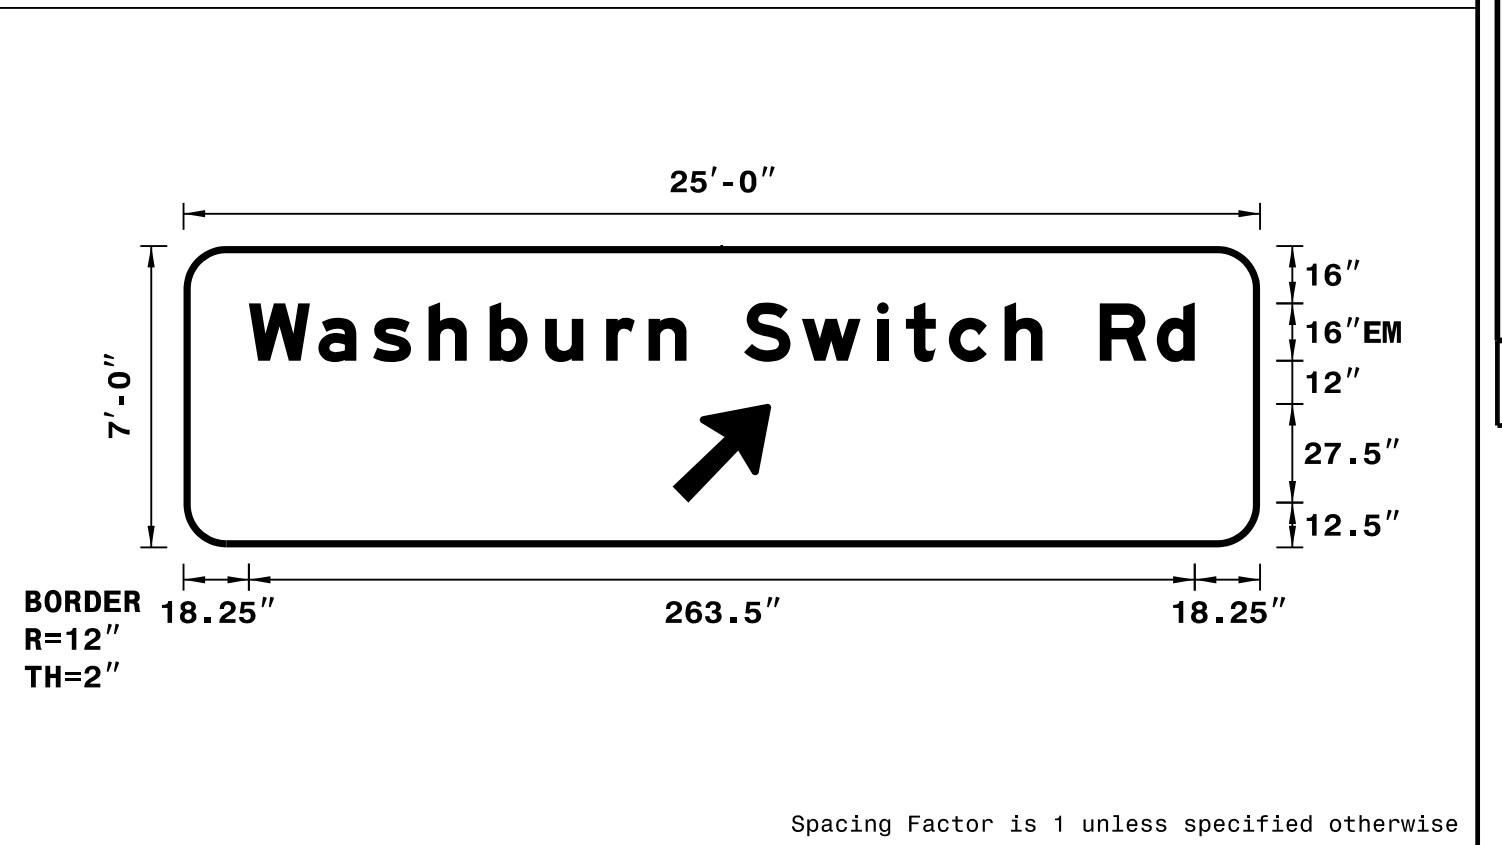

NOTES:
 1. Legend and border shall be direct applied Grade C reflective sheeting.
 2. Arrows and shields shall be Grade C reflective sheeting on 0.032" aluminum and demountable.
 3. Background shall be Grade C reflective sheeting.

LETTER POSITIONS

Letter spacings are to start of next letter

Series/Size	Text Length
EM 2000	263.5
E 2000	70.1

LETTER POSITIONS

Letter spacings are to start of next letter

Series/Size	Text Length
EM 2000	263.5
E 2000	70.1

SIGN NUMBER: 111A,113A,114A BACKG COLOR: Green
 TYPE: B COPY COLOR: White
 QUANTITY: 3

SYMBOL	X	Y	WID	HT


SIGN WIDTH: 11'-0"
 HEIGHT: 2'-6"
 TOTAL AREA: 27.5 Sq.Ft.

BORDER TYPE: FLUSH
 RECESS: 0"
 WIDTH: 2"
 RADII: 3"

MAT'L: 0.125" ALUMINUM

NO. Z BARS: 2
 LENGTH: 124.0

DESIGN BY: TRT CHECKED BY: ADK/CAJ
 PROJECT ID: R-2707F DIV: 12 DATE: June 2017

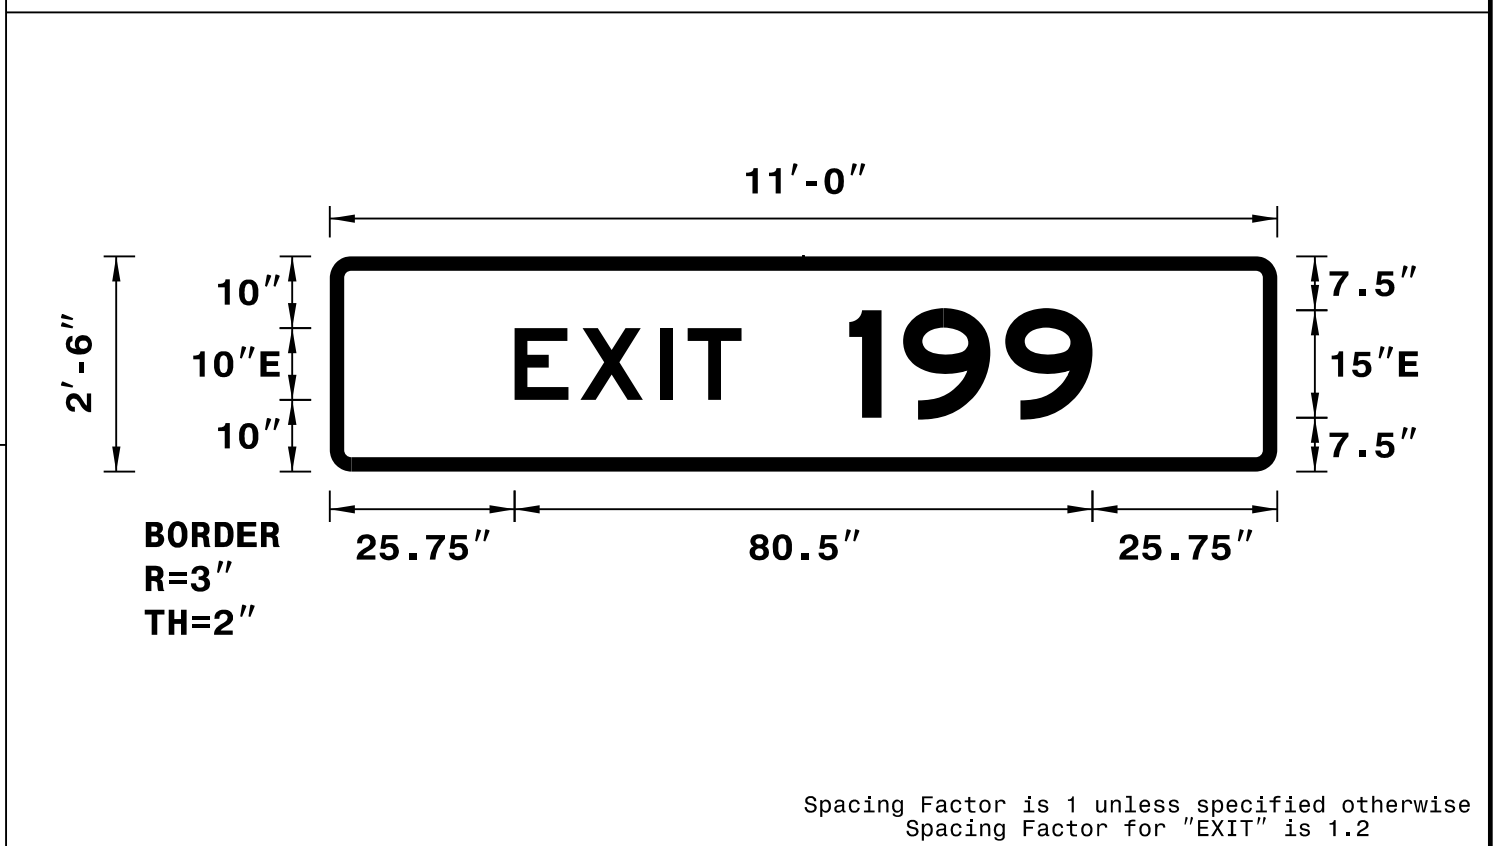

NOTES:
 1. Legend and border shall be direct applied Grade C reflective sheeting.
 2. Background shall be Grade C reflective sheeting.

SIGN NUMBER: 111B,113B,114B BACKG COLOR: Yellow
 TYPE: A COPY COLOR: Black
 QUANTITY: 3

SYMBOL	X	Y	WID	HT


SIGN WIDTH: 15'-6"
 HEIGHT: 3'-0"
 TOTAL AREA: 46.5 Sq.Ft.

BORDER TYPE: RECESSED
 RECESS: 0.75"
 WIDTH: 1.25"
 RADII: 3"

MAT'L: 0.125" ALUMINUM

NO. Z BARS: 2
 LENGTH: 178.0

DESIGN BY: TRT CHECKED BY: ADK/CAJ
 PROJECT ID: R-2707F DIV: 12 DATE: June 2017

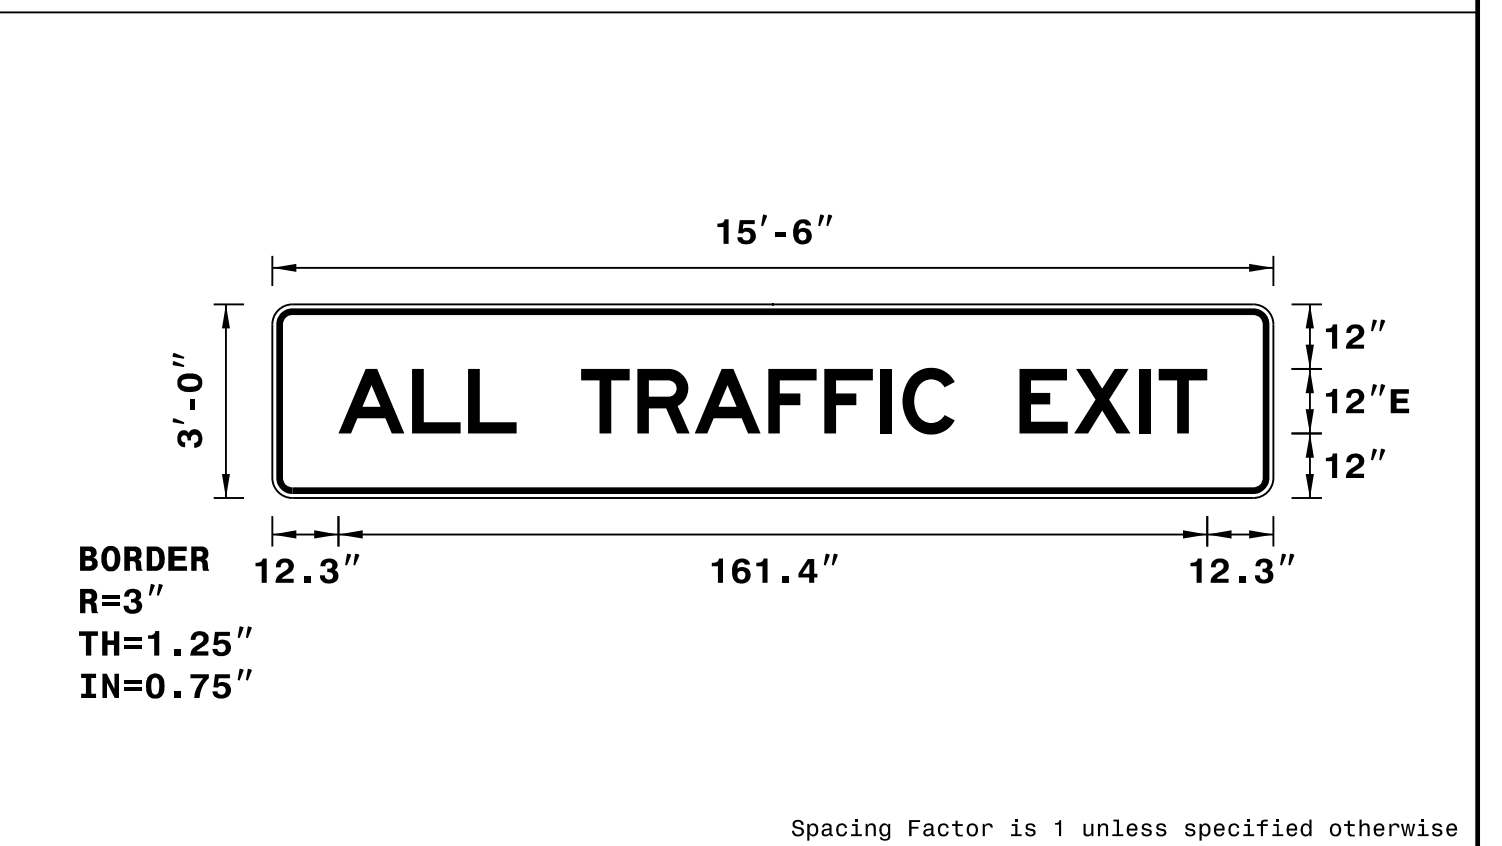

NOTES:
 1. Legend and border shall be direct applied non-reflective sheeting.
 2. Background shall be Grade C reflective sheeting.
 3. Use Attachment method I.

LETTER POSITIONS

Letter spacings are to start of next letter

Series/Size	Text Length
E 2000	31.6
E 2000	33.9

LETTER POSITIONS

Letter spacings are to start of next letter

Series/Size	Text Length
E 2000	161.4