



8/23/99



PROJ. REFERENCE NO.  
B-4943

SHEET NO.  
X-10

75 70 65 60 55 50 45 40 35 30 25 20 15 10 5 0 5 10 15 20 25 30 35 40 45 50 55 60 65 70 75

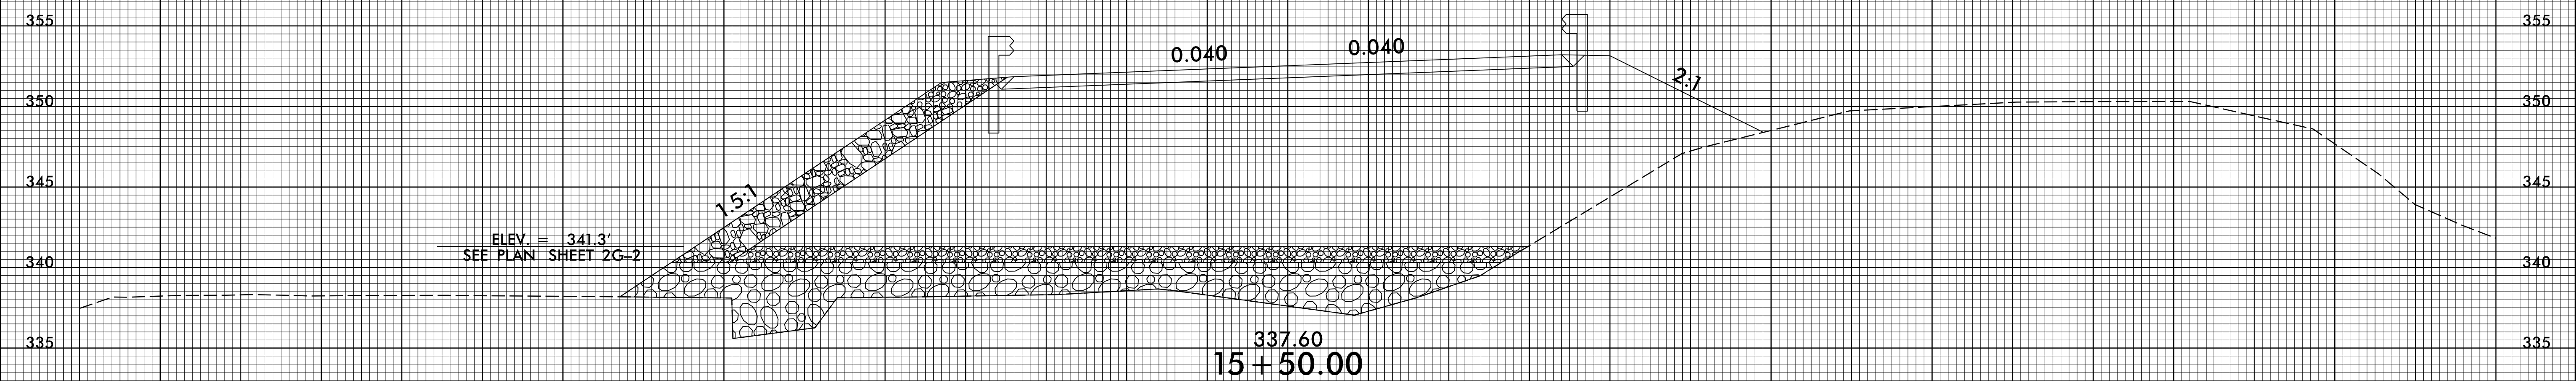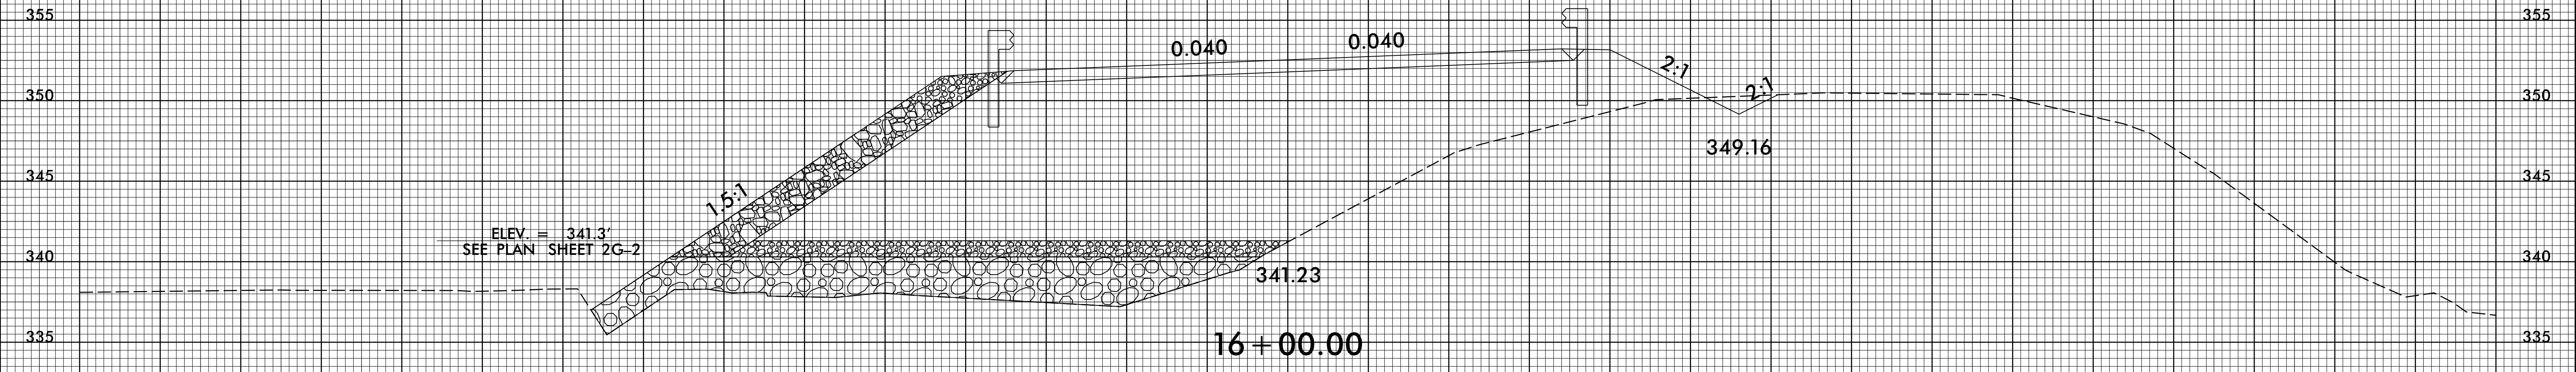

75 70 65 60 55 50 45 40 35 30 25 20 15 10 5 0 5 10 15 20 25 30 35 40 45 50 55 60 65 70 75

3/31/2017  
I:\Roadway\XSC\B4943\_rdy\_xpl.dgn