


8/23/99




PROJ. REFERENCE NO.	SHEET NO.
B-4943	X-13

PROJ. REFERENCE NO.	SHEET NO.
B-4943	X-13


75 70 65 60 55 50 45 40 35 30 25 20 15 10 5 0 5 10 15 20 25 30 35 40 45 50 55 60 65 70 75

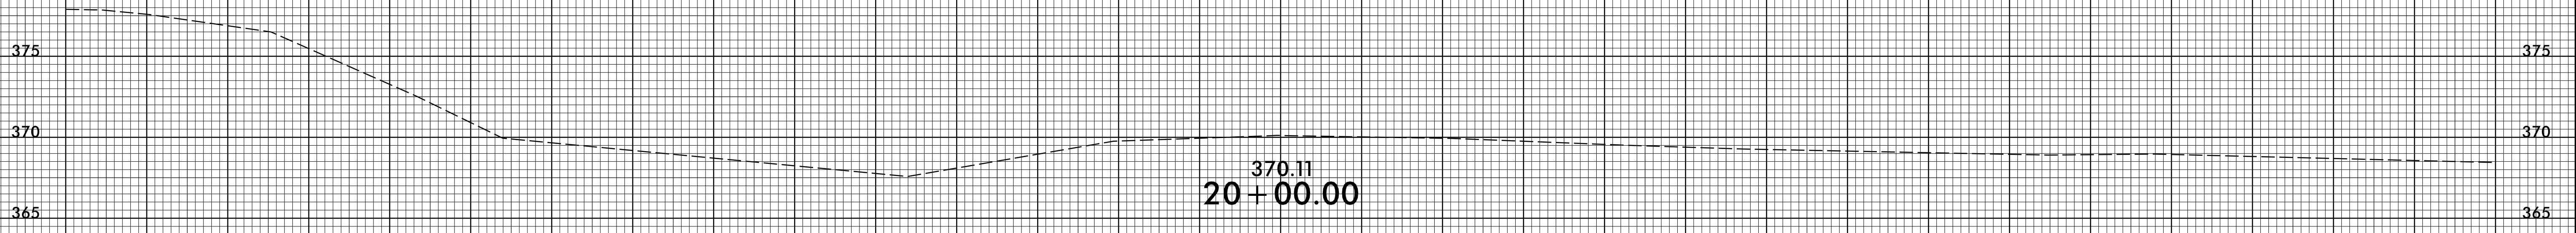


370.11  
20 + 00.00

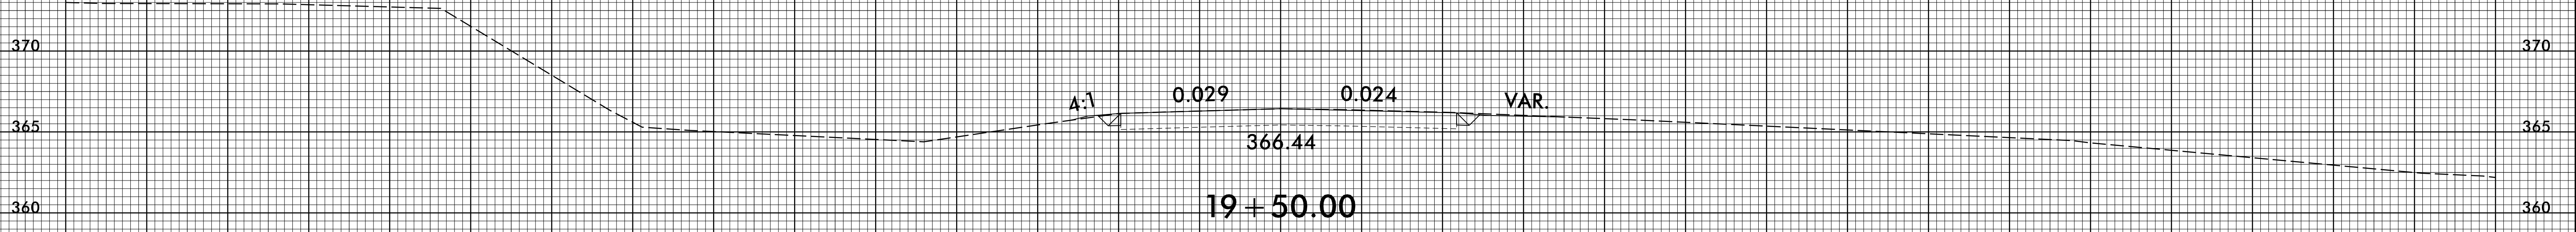

366.44  
19 + 50.00

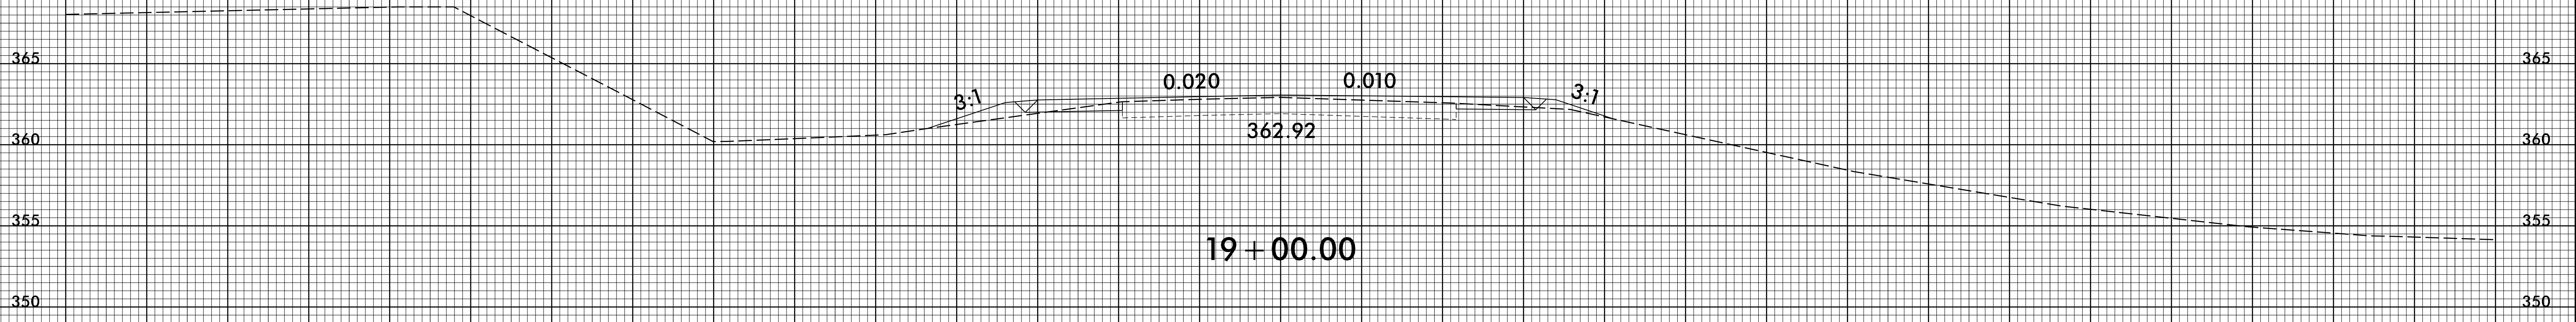

362.92  
19 + 00.00

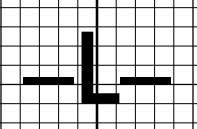

75 70 65 60 55 50 45 40 35 30 25 20 15 10 5 0 5 10 15 20 25 30 35 40 45 50 55 60 65 70 75

3/3/2017  
I:\Projects\XSC\B4943\_rdy\_xpl.dgn