




Stantec Consulting Services Inc.
801 Jones Franklin Road
Suite 300
Raleigh, NC 27606
Tel. (919) 851-6866
Fax. (919) 851-7024
www.stantec.com
License No. F-0672

PROJECT REFERENCE NO. <i>U-3334B</i>	SHEET NO. <i>2A-5</i>
ROADWAY DESIGN ENGINEER <i>Stephen T. Smallwood</i> 022037	PAVEMENT DESIGN ENGINEER <i>Quinn S. Morrison</i> 022896
12/4/2017	12/4/2017


**DOCUMENT NOT CONSIDERED FINAL
UNLESS ALL SIGNATURES COMPLETED**

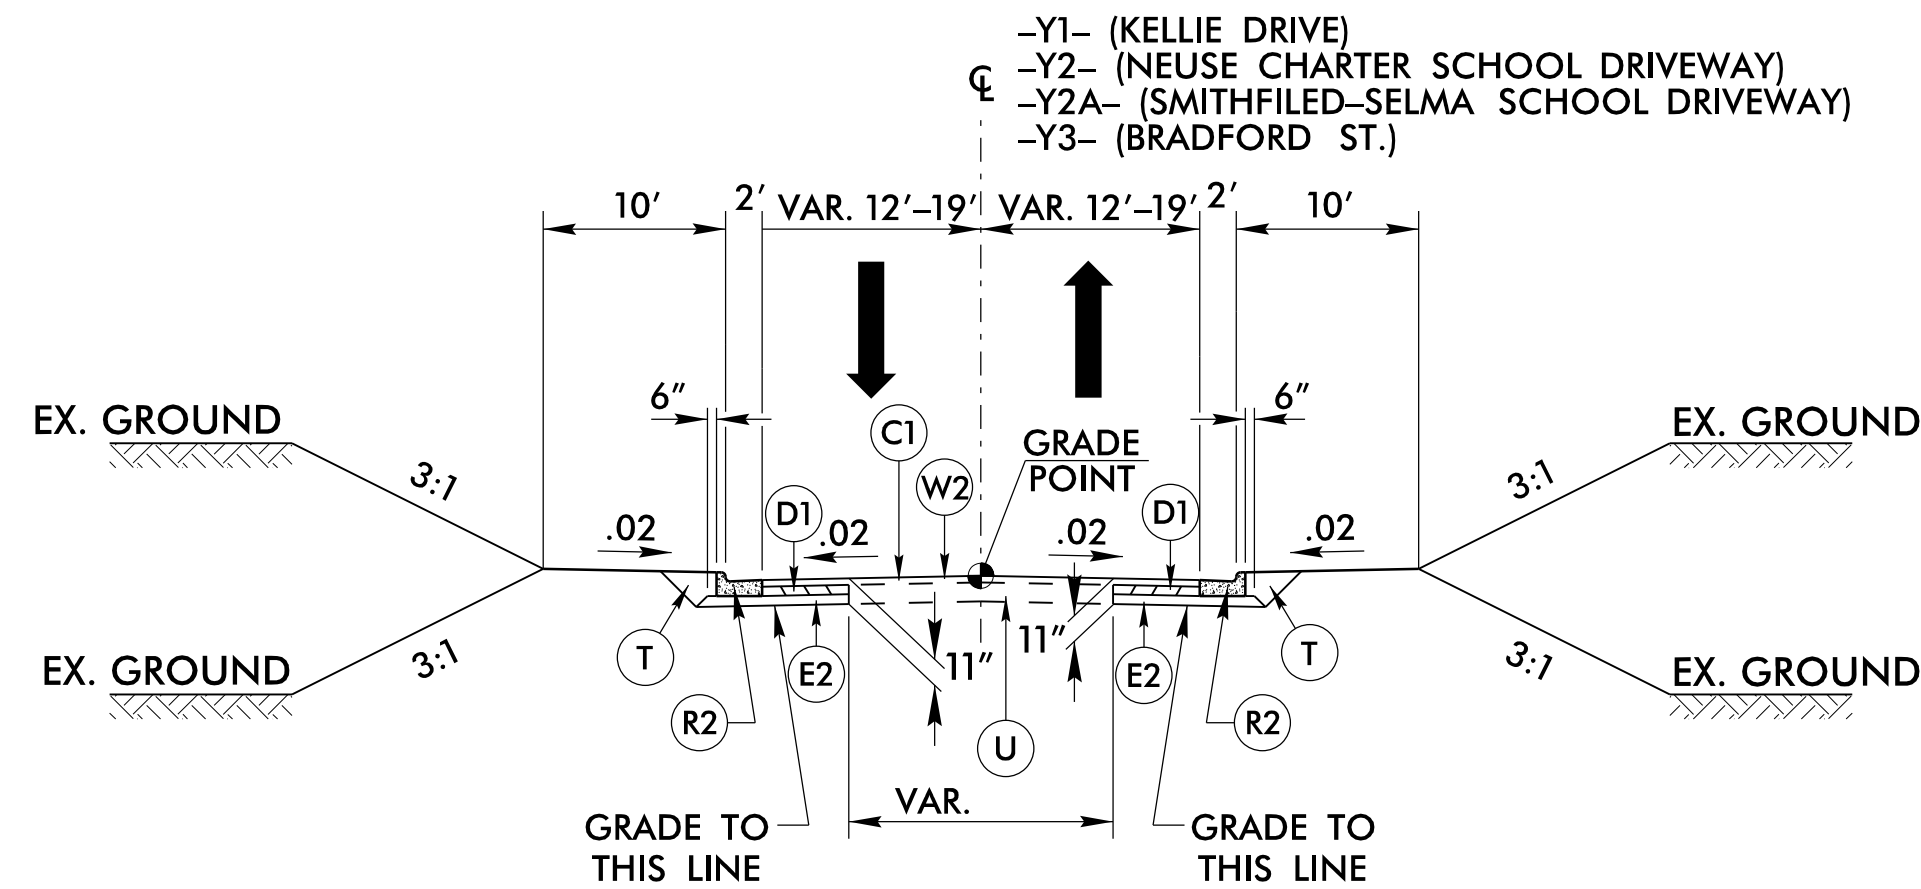

TYPICAL SECTION NO. 7

USE TYPICAL SECTION NO. 7 AT THE FOLLOWING LOCATIONS:

- Y1- STA. 10+75.00 TO -Y1- STA. 11+34.46
- Y2- STA. 10+20.00 TO -Y2- STA. 11+02.15
- Y2A- STA. 10+37.50 TO -Y2A- STA. 11+13.00
- Y3- STA. 13+25.00 TO -Y3- STA. 13+91.65

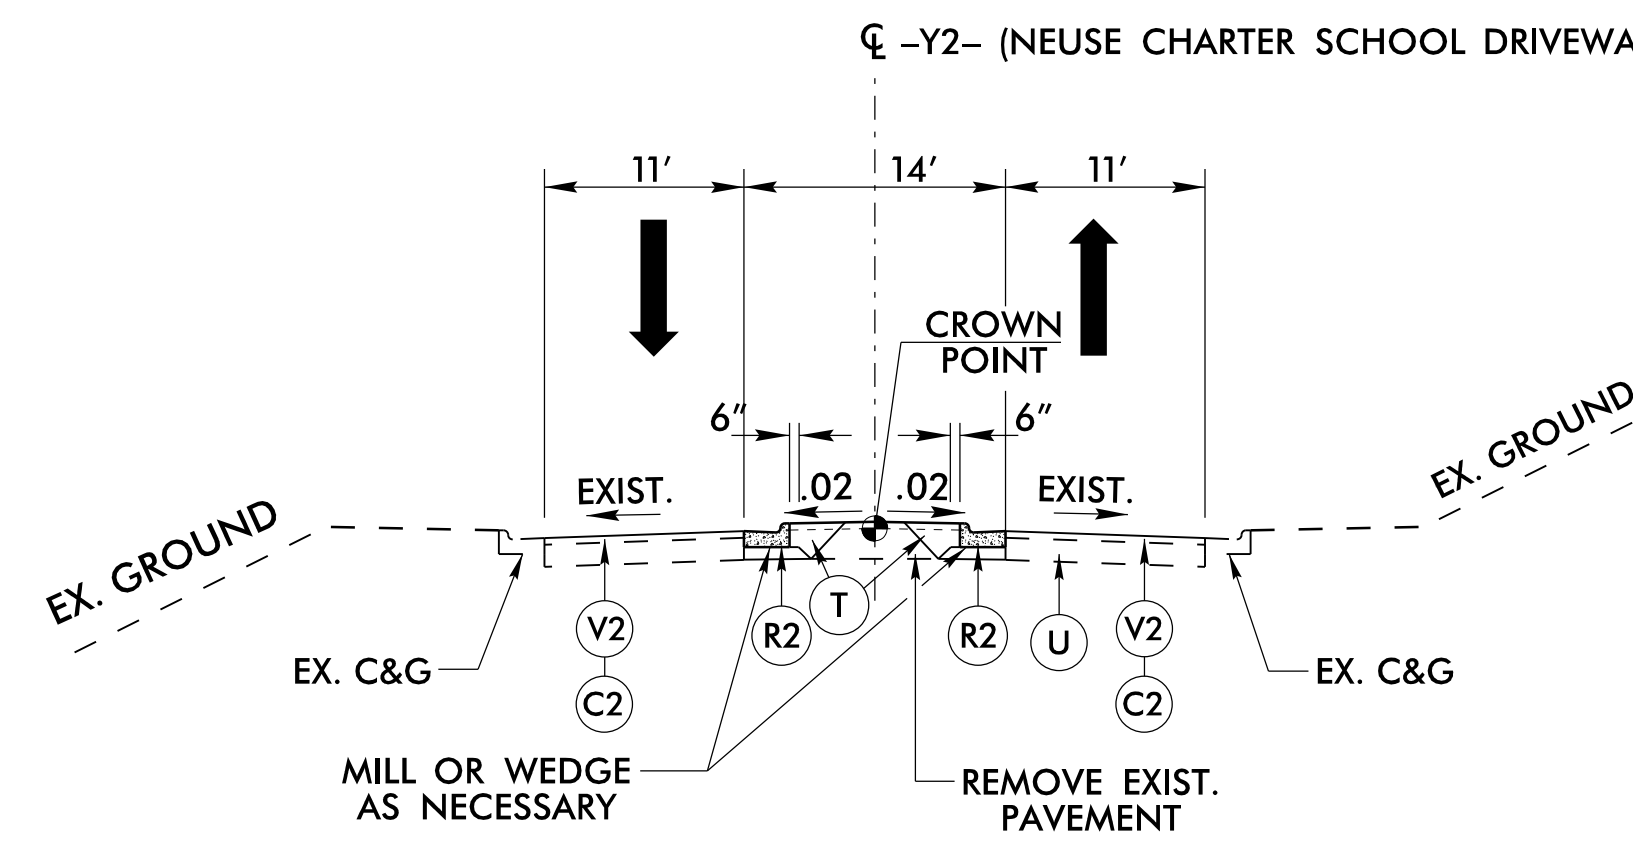


TYPICAL SECTION NO. 7A

USE TYPICAL SECTION NO. 7A AT THE FOLLOWING LOCATIONS:

- Y2- STA. 9+20.00 TO -Y2- STA. 10+20.00

FINAL PAVEMENT SCHEDULE


C1	3" S9.5B	N	GEOTEXTILE FOR SOIL STABILIZATION
C2	1 1/2" S9.5B	P	PRIME COAT
C3	2" S9.5B	R1	1'-6" C & G
C4	VAR. S9.5B	R2	2'-6" C & G
D1	4" I19.0B	R3	2'-9" C & G
D2	3" I19.0B	S	CONCRETE SIDEWALK
D3	VAR. I19.0B	T	EARTH MATERIAL
E1	3" B25.0B	U	EXISTING PAVEMENT
E2	4" B25.0B	V1	3" MILLING EXISTING PAVEMENT
E3	VAR. B25.0B	V2	1 1/2" MILLING EXISTING PAVEMENT
J1	6" ABC	W1	WEDGING (SEE DETAIL ON SHT. 2A-1)
J2	8" ABC	W2	WEDGING (SEE DETAIL ON SHT. 2A-1)
L	CLASS IV SUBGRADE STABILIZATION		NOTE: PAVEMENT EDGE SLOPES ARE 1:1 UNLESS SHOWN OTHERWISE.

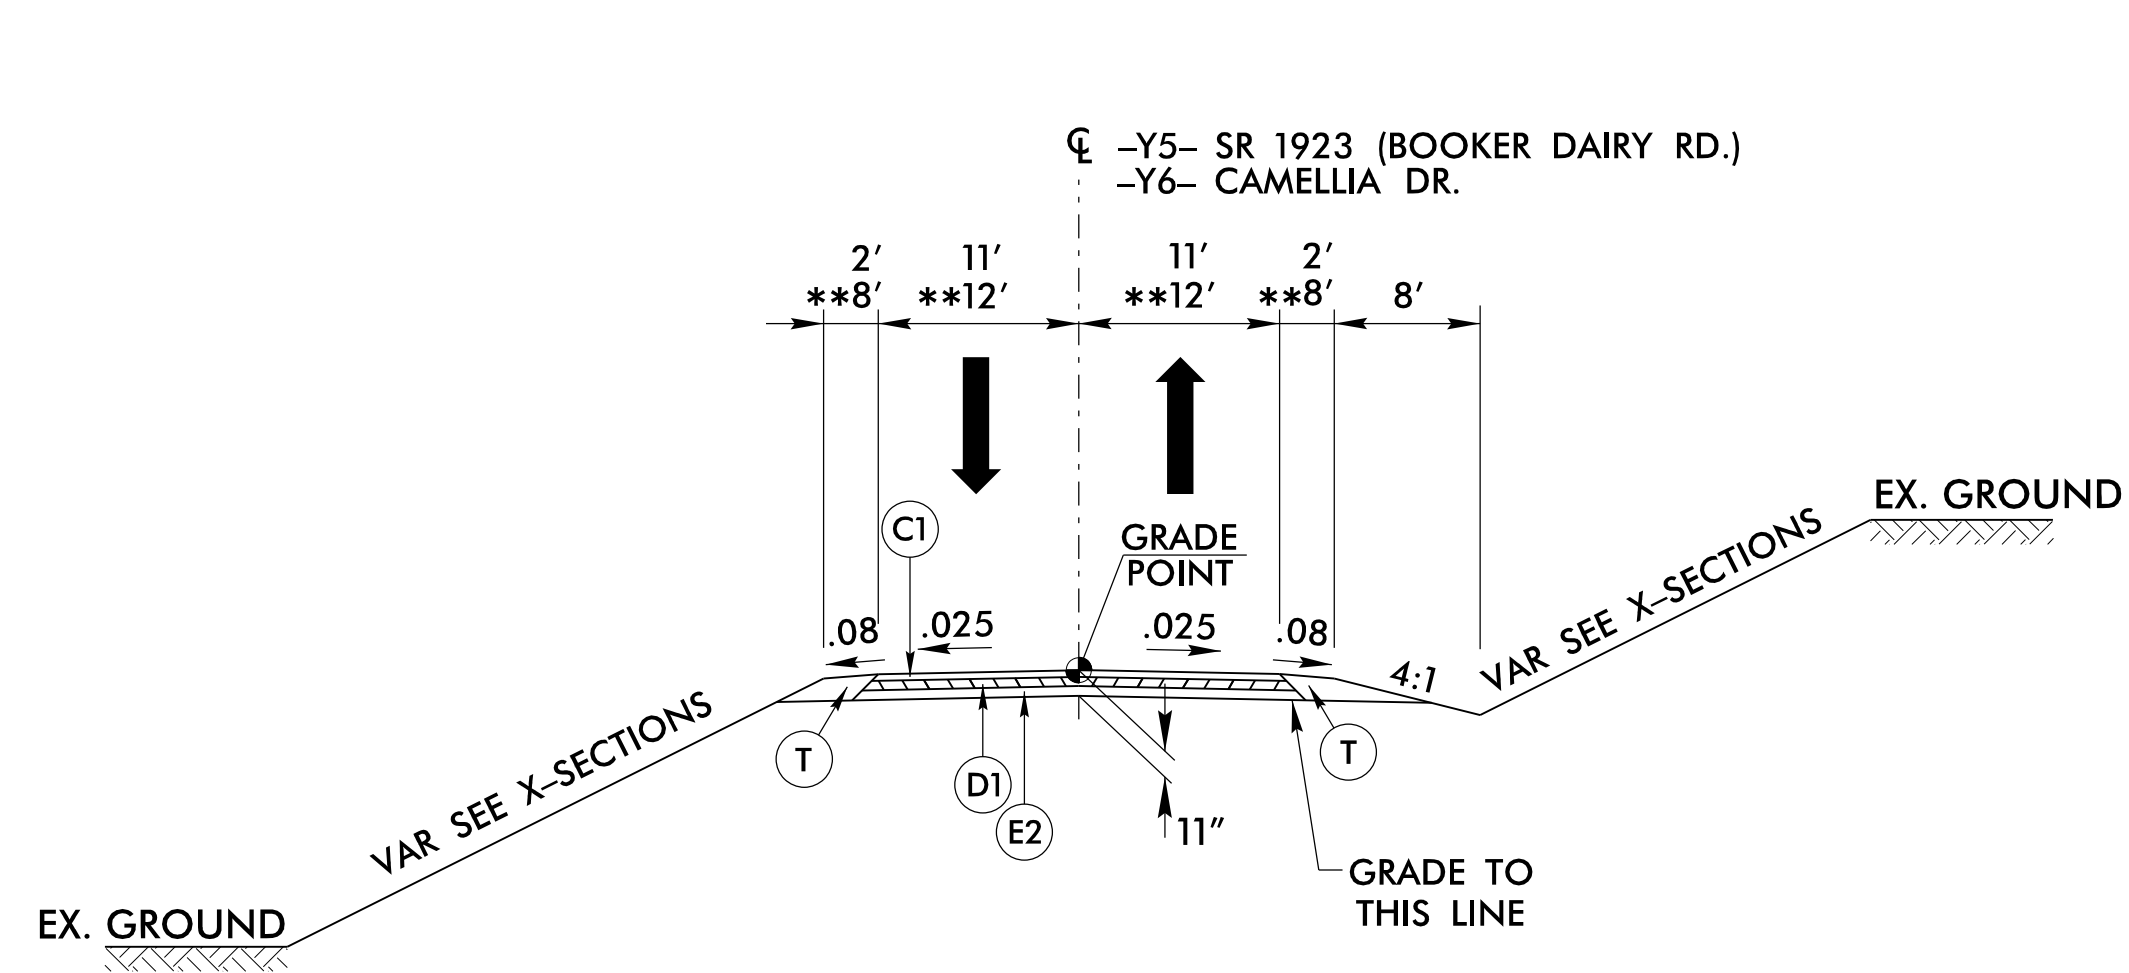

TYPICAL SECTION NO. 8

USE TYPICAL SECTION NO. 8 AT THE FOLLOWING LOCATION:

- **_Y5- STA. 10+35.51 TO -Y5- STA. 17+54.14
- Y6- STA. 10+17.99 TO -Y6- STA. 12+75

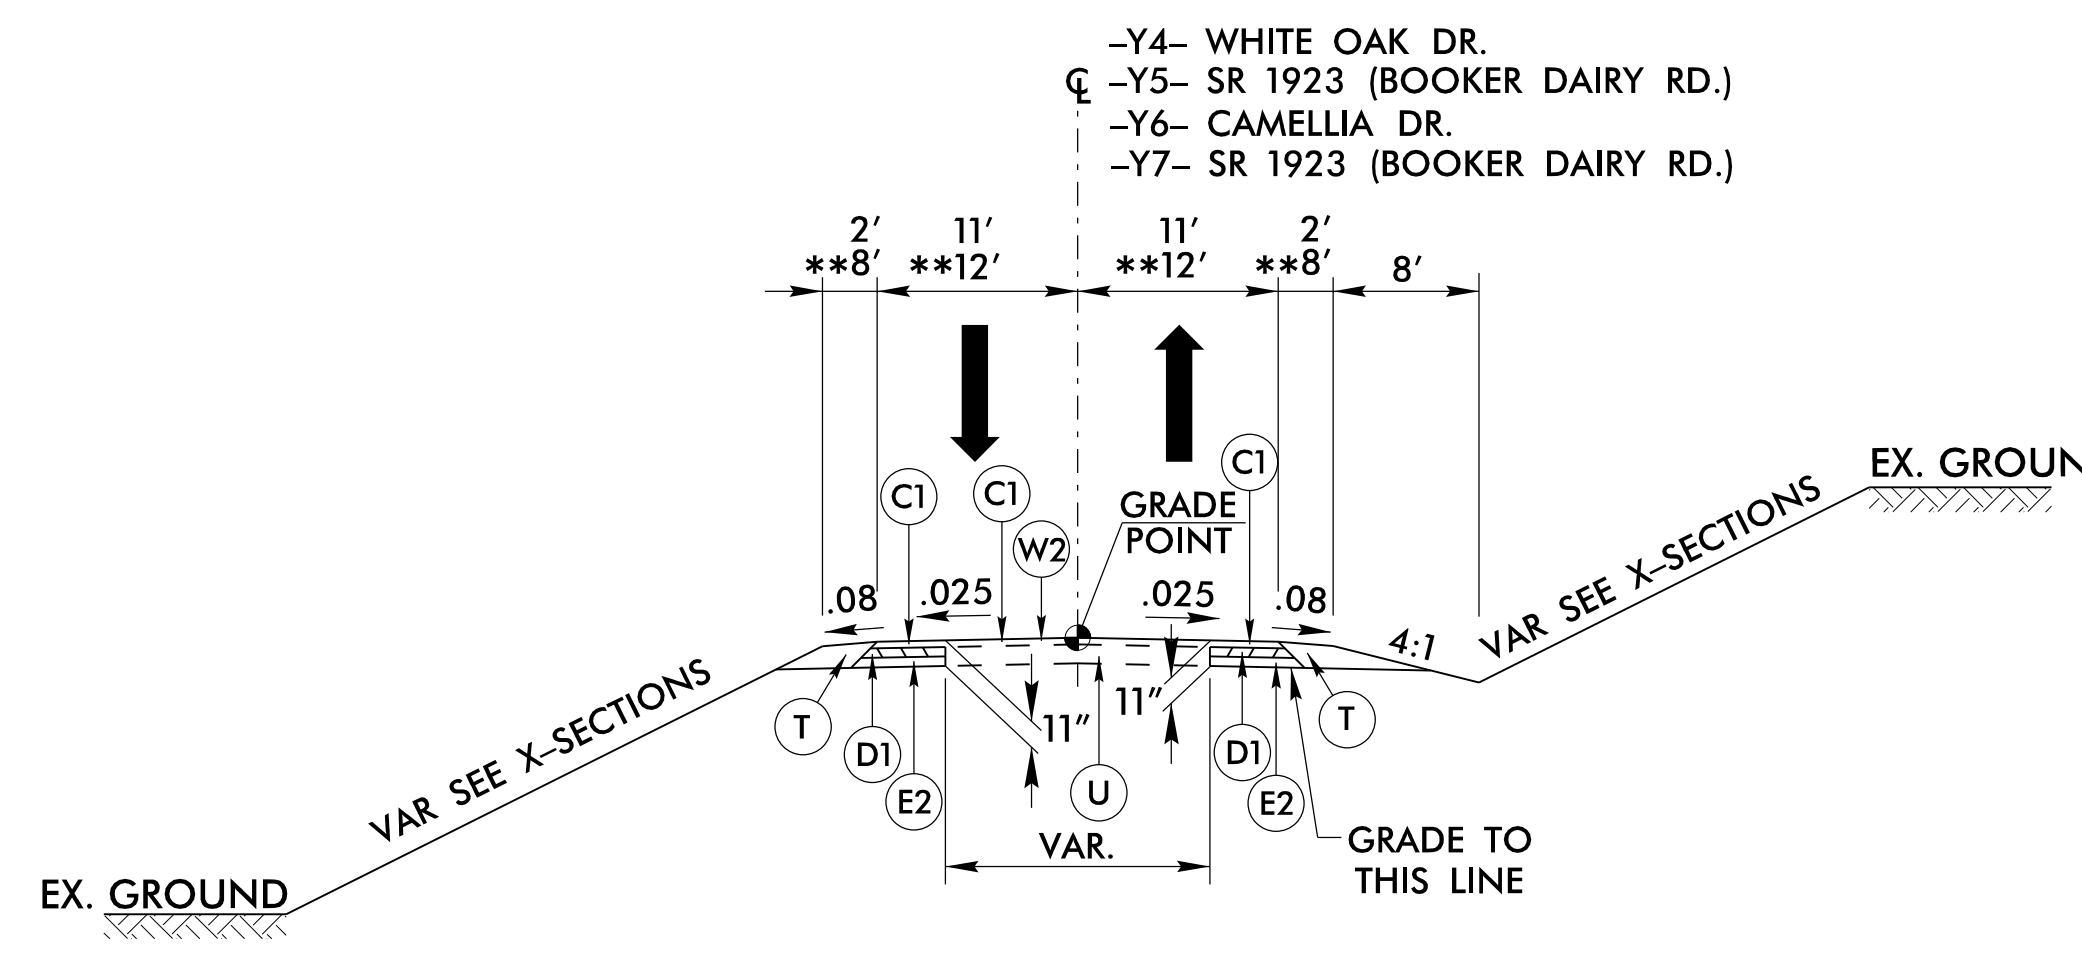

TYPICAL SECTION NO. 9

USE TYPICAL SECTION NO. 9 AT THE FOLLOWING LOCATIONS:

- Y4- STA. 10+37.53 TO -Y4- STA. 11+75.00
- **_Y5- STA. 17+54.14 TO -Y5- STA. 20+00.00
- Y6- STA. 11+68.63 TO -Y6- STA. 12+75.00
- Y7- STA. 15+80.00 TO -Y7- STA. 16+34.61