


8/17/09

INTERSECTION DETAIL @ -L- (BOOKER DIARY ROAD) -Y- (BUFFALO ROAD)



Stantec Consulting Services Inc.
801 Jones Franklin Road
Suite 300
Raleigh, NC 27606
Tel. (919) 851-6866
Fax. (919) 851-7024
www.stantec.com
License No. F-0672




PROJECT REFERENCE NO. U-3334B	SHEET NO. 2B-1
----------------------------------	-------------------

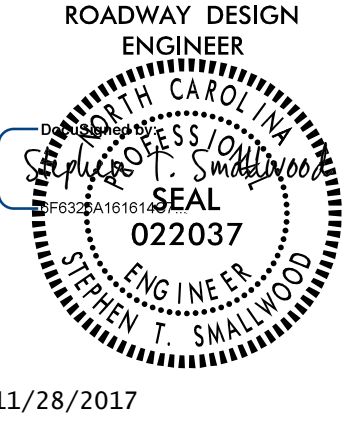

11/28/2017

**DOCUMENT NOT CONSIDERED FINAL
UNLESS ALL SIGNATURES COMPLETED**


NAD 83/NSRS 2007

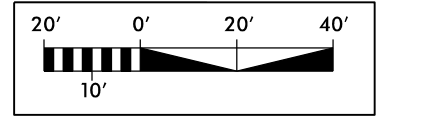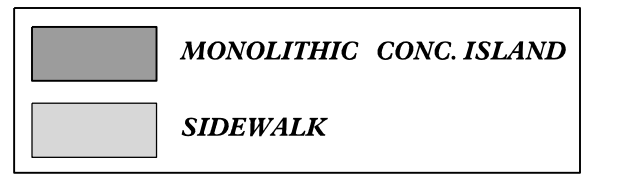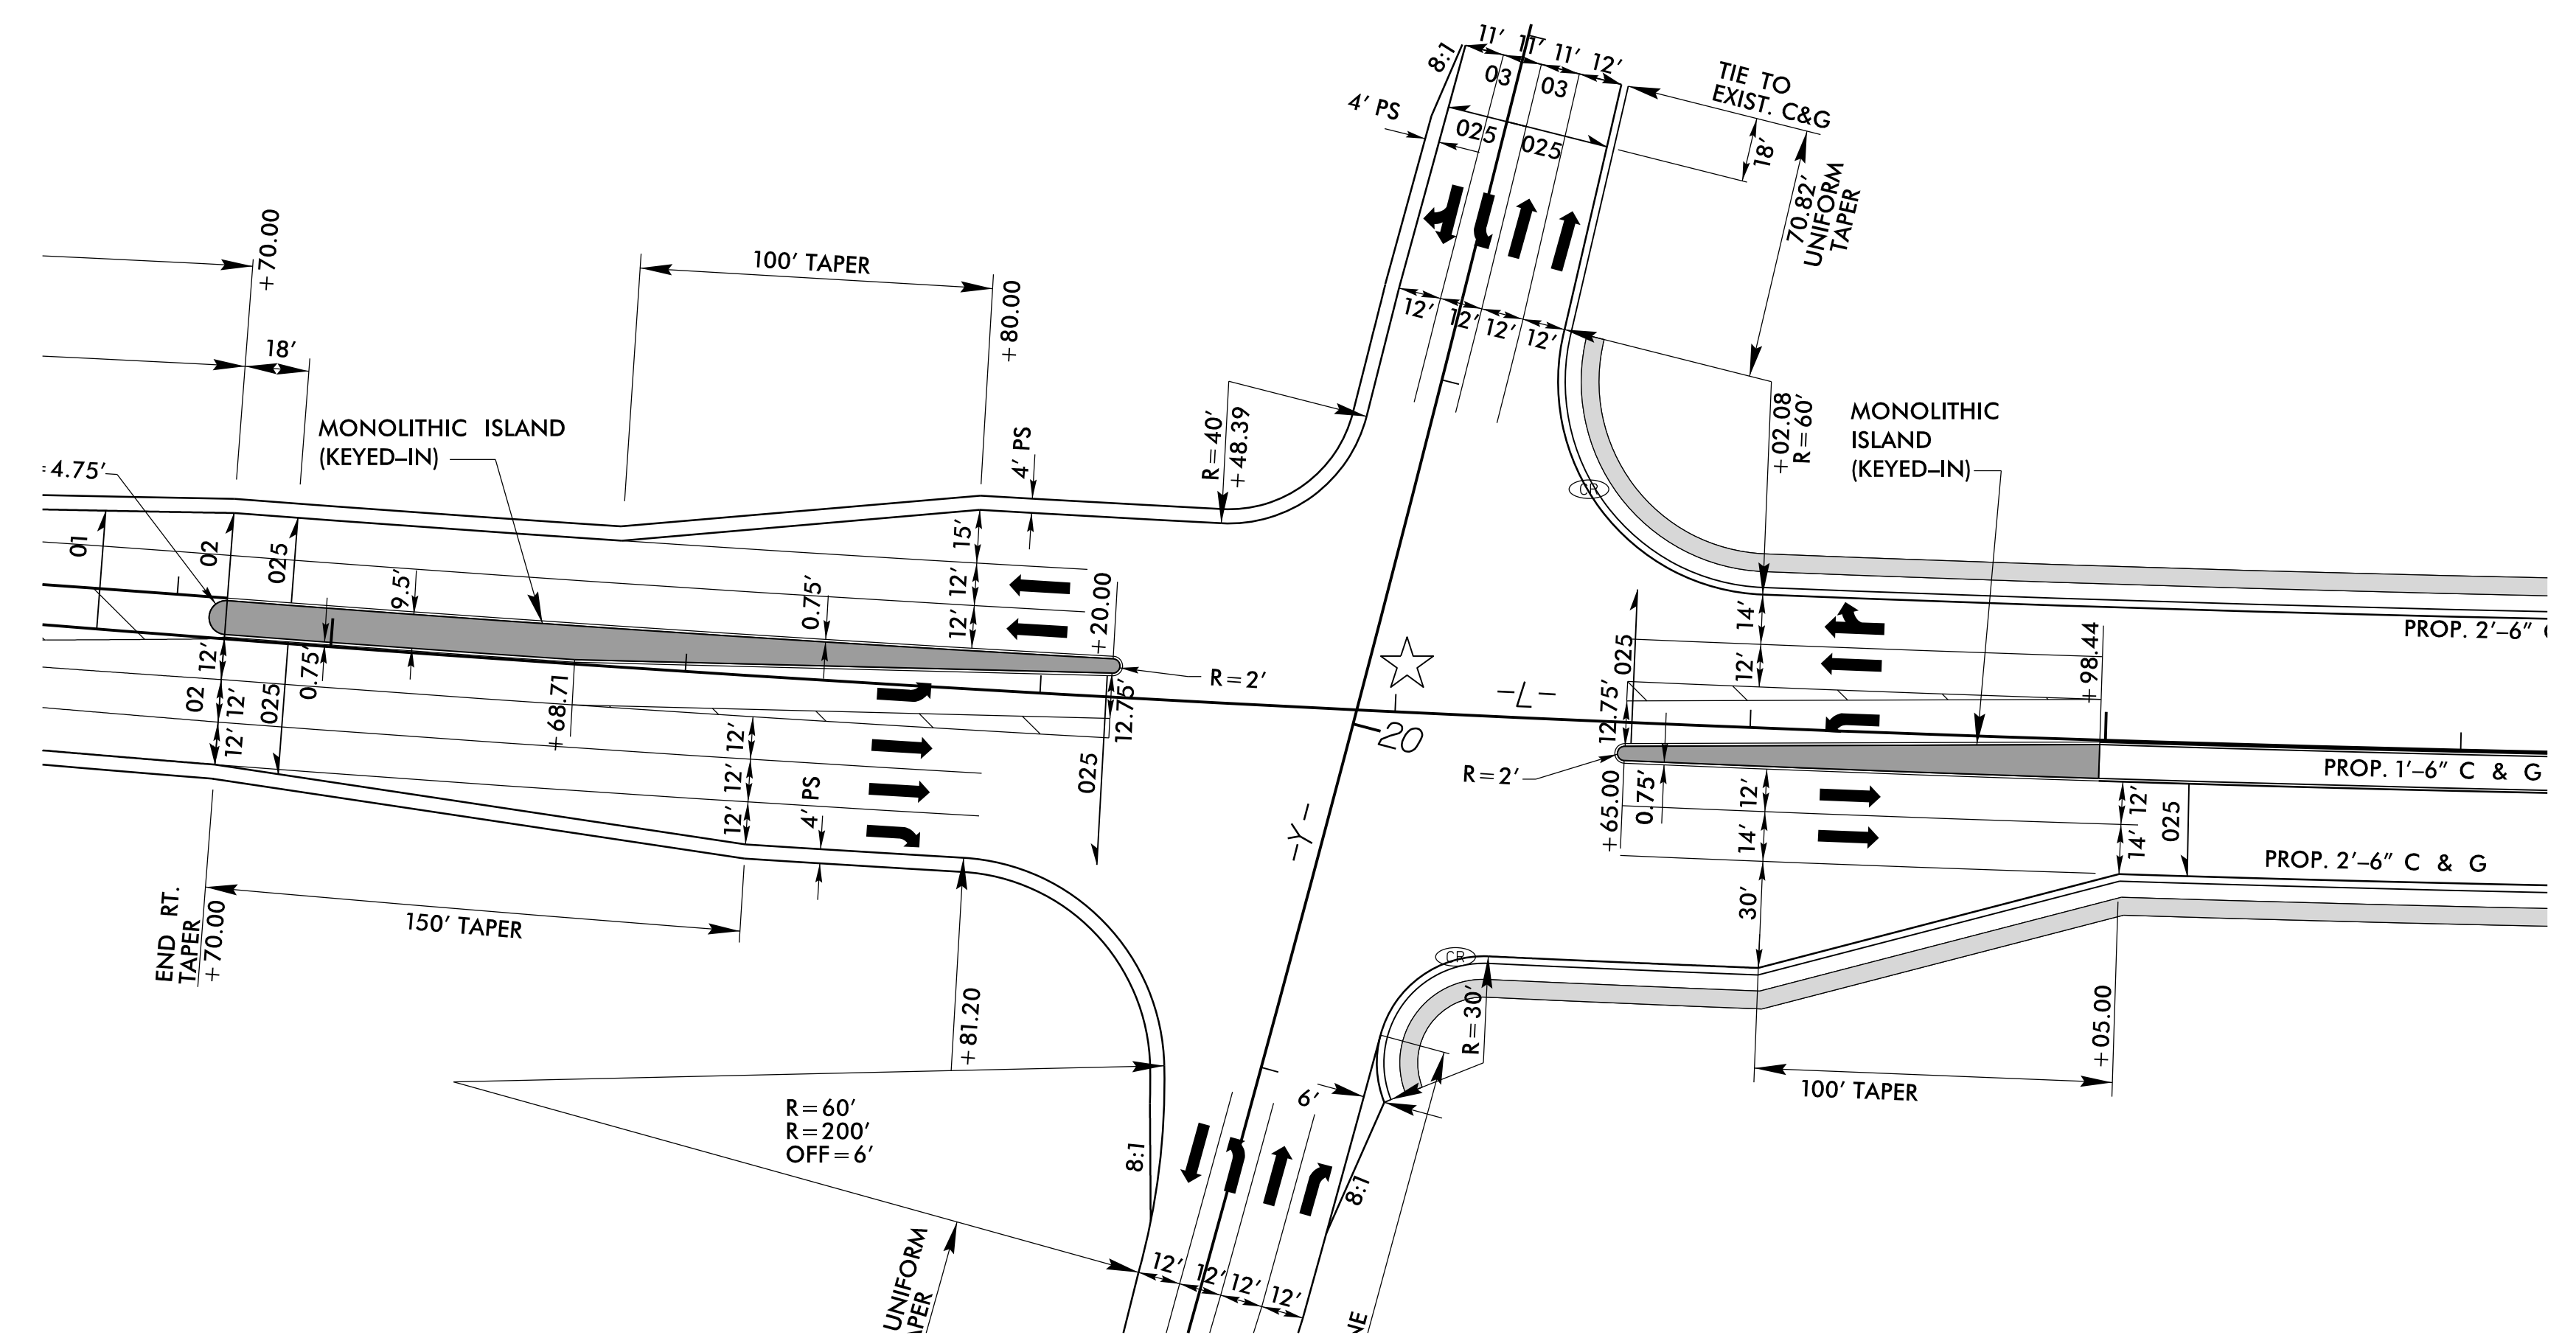


SEE PMP PLANS FOR EXACT TYPE &
LOCATION OF PROPOSED CURB RAMPS
SEE SHEET 4 FOR -L- & -Y-

★ UPGRADE EXISTING SIGNAL

INTERSECTION DETAIL @ -L- (BOOKER DIARY ROAD) -Y3- (BRADFORD STREET) -Y4- (WHITE OAK DRIVE)

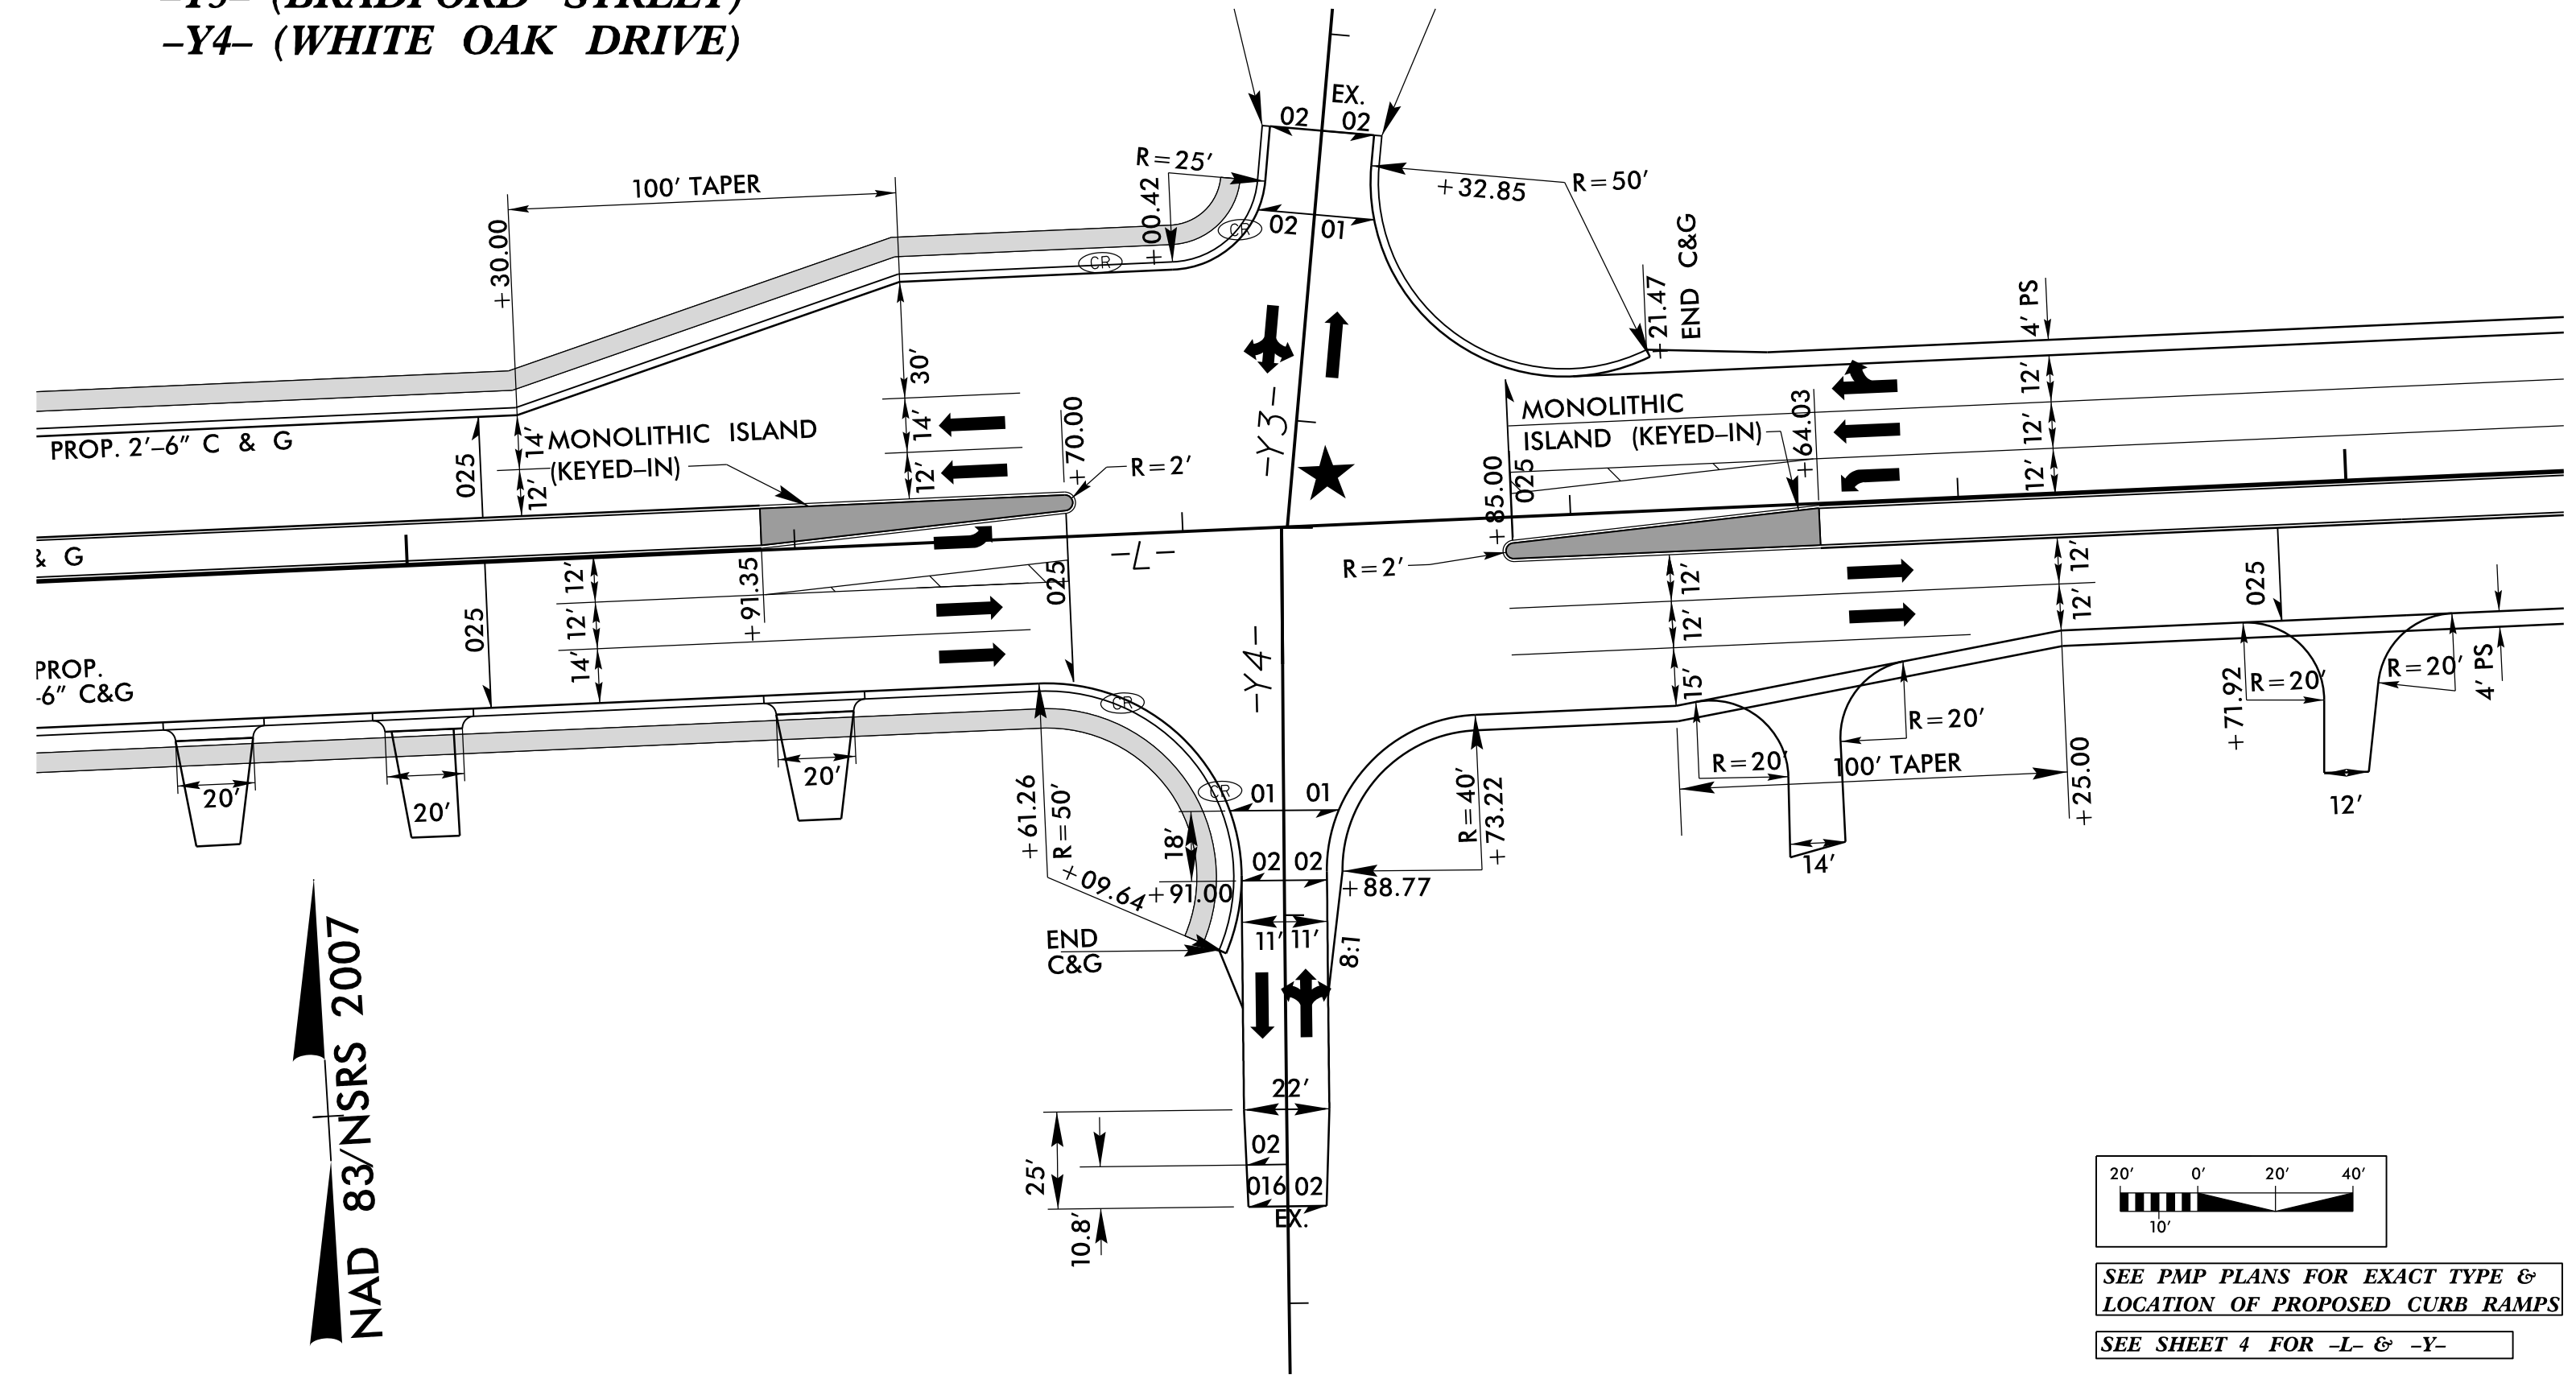


NAD 83/NSRS 2007

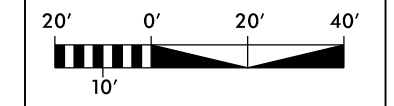


SEE PMP PLANS FOR EXACT TYPE &
LOCATION OF PROPOSED CURB RAMPS
SEE SHEET 4 FOR -L- & -Y-

INTERSECTION DETAIL @ -L- (BOOKER DIARY ROAD) -DRW2- (WALMART TRUCK ENTRANCE)

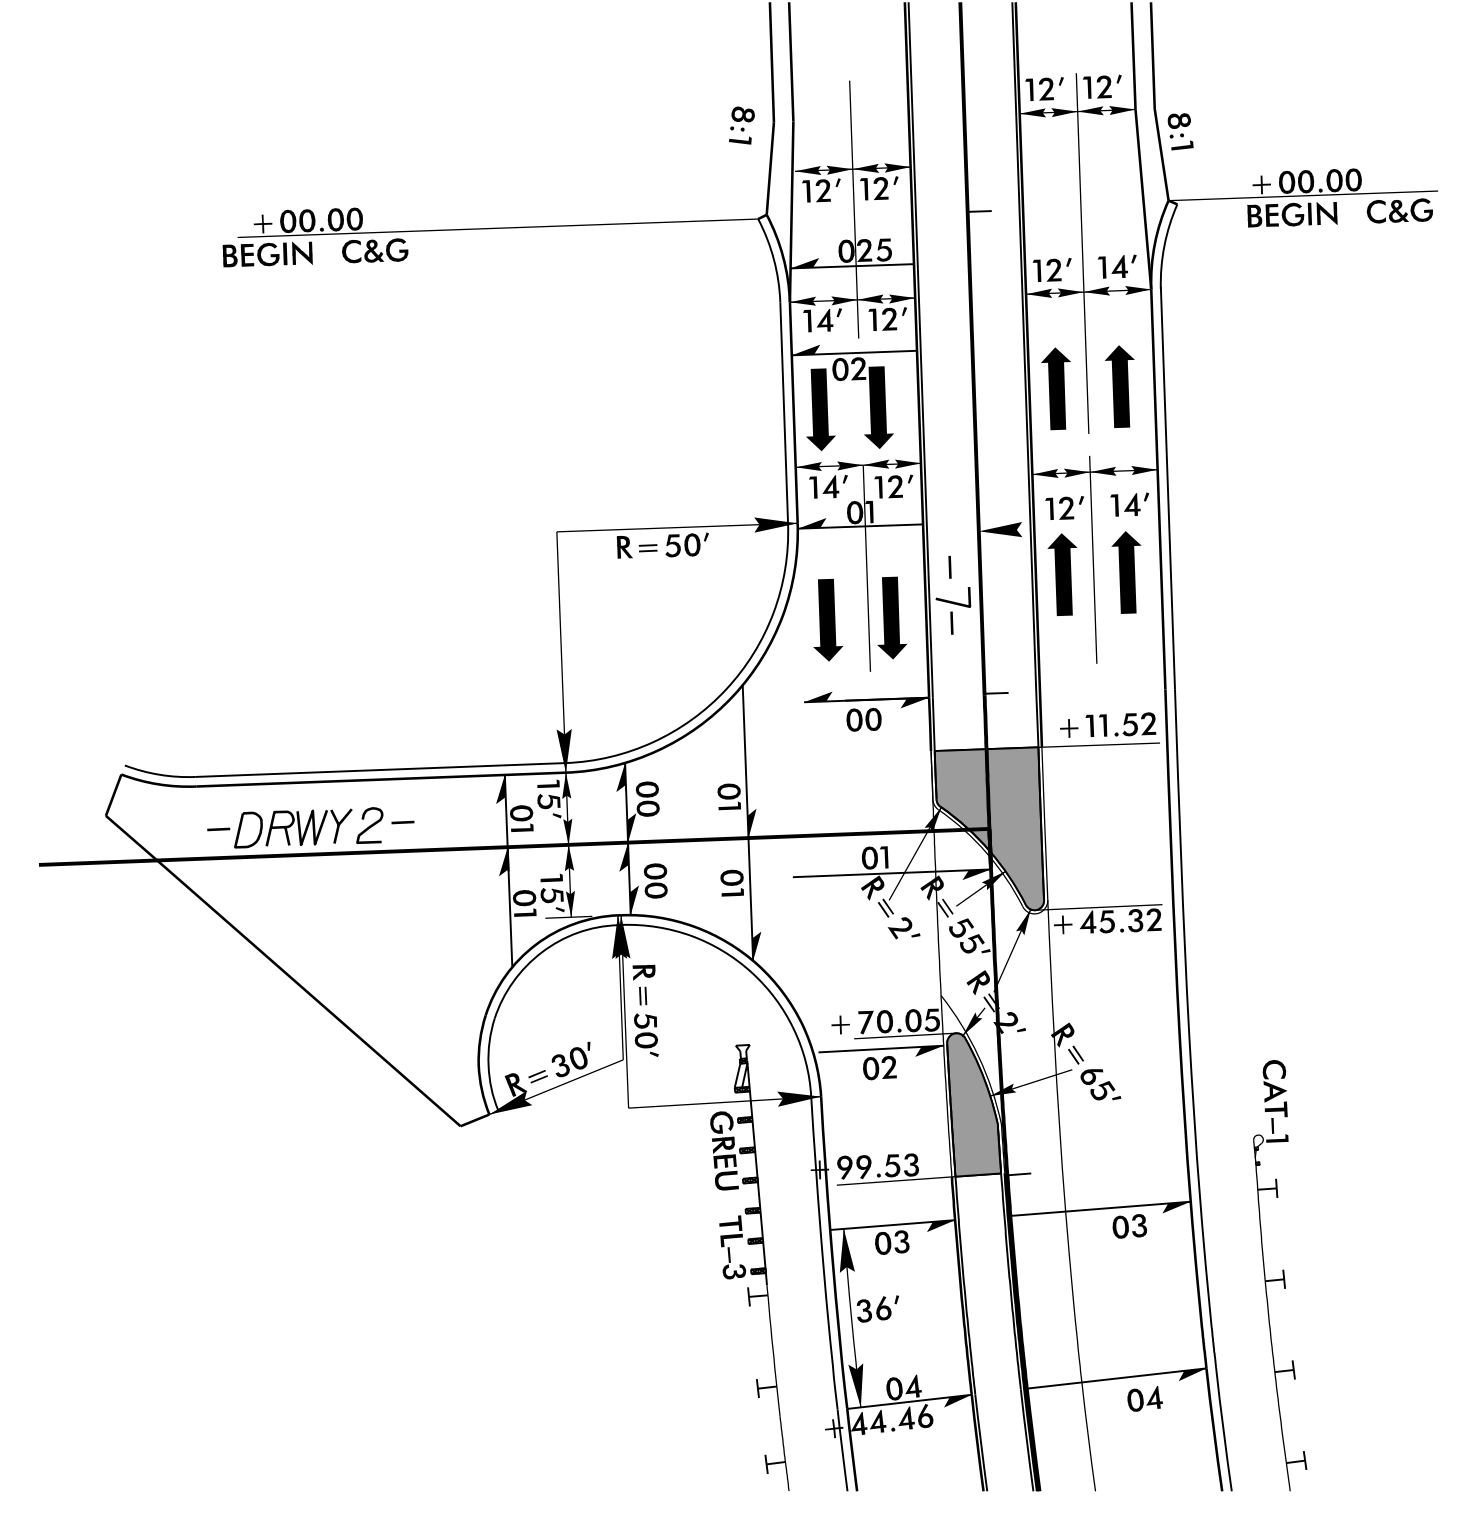

NAD 83/NSRS 2007

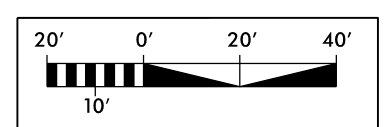

SEE SHEET 12 FOR -L- & -DRW2-

U:\27\2017\Roadway\Proj\U3334B_rdy_intersect.det_2B1.dgn