


# COAL COMBUSTION PRODUCT PLACEMENT

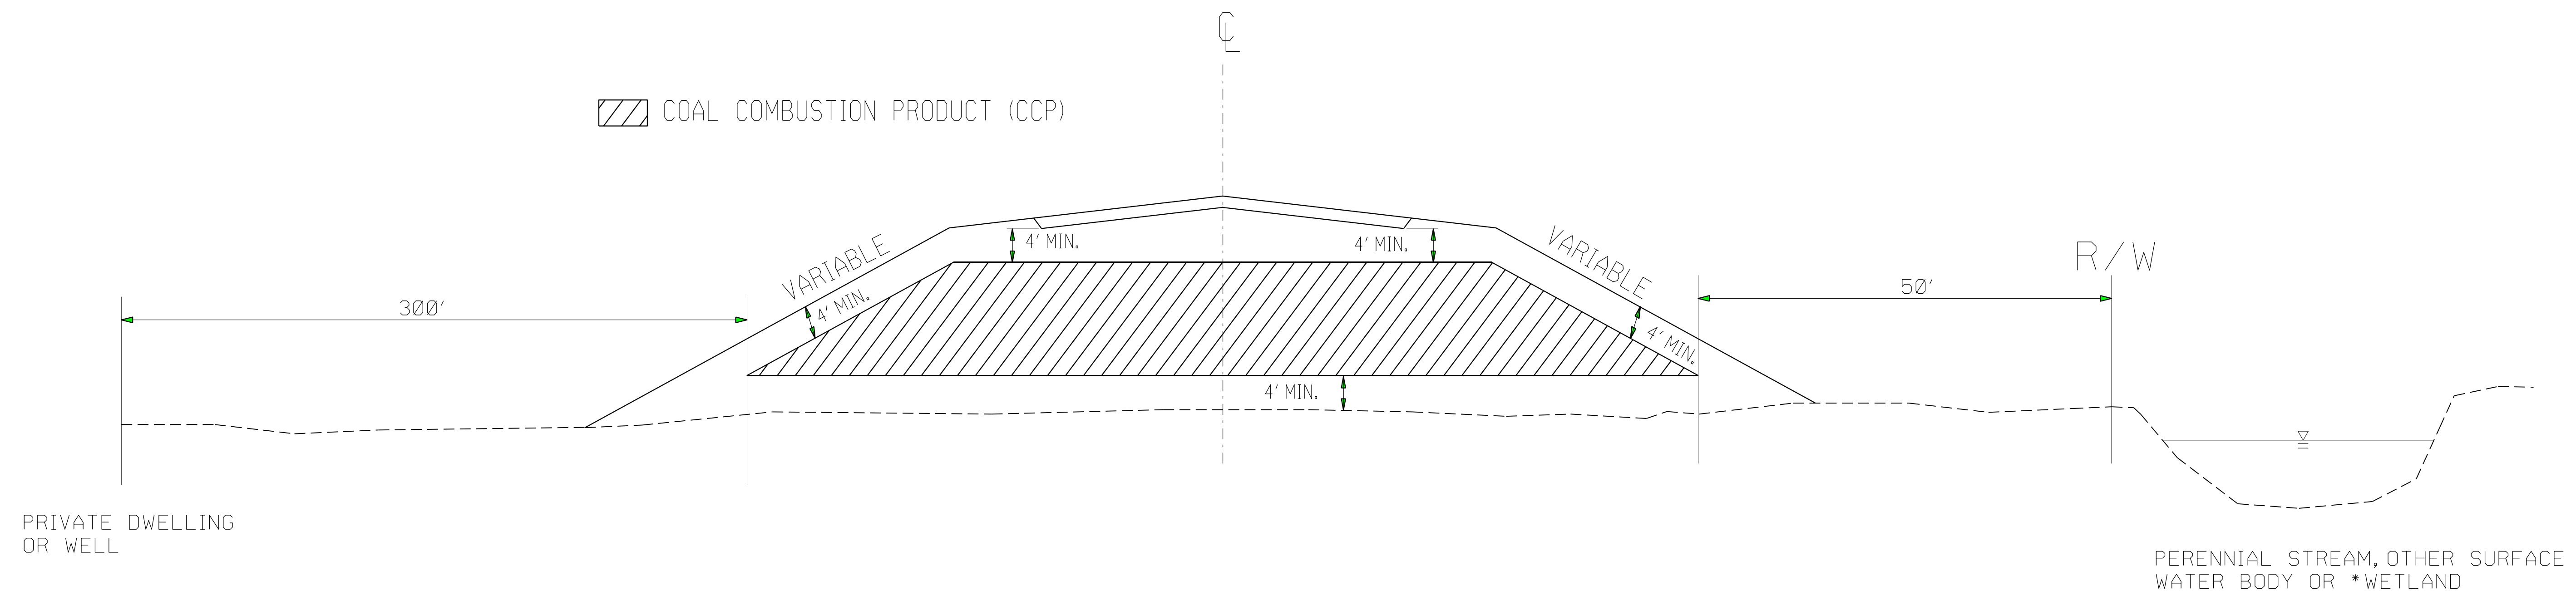

PLACE CCP IN HATCHED AREA IN ACCORDANCE WITH THE PROJECT SPECIAL PROVISIONS

PLACE CCP A MINIMUM OF 5' ABOVE SEASONAL HIGH GROUND WATER

PLACE AT LOCATIONS AS APPROVED BY THE ENGINEER


PLACE SOIL BORROW MATERIAL ON THE OUTSIDE OF CCP AS EACH LIFT OF CCP IS PLACED

\*(OBTAIN PERMISSION FROM ARMY CORPS OF ENGINEERS)

DOCUMENT NOT CONSIDERED FINAL UNLESS ALL SIGNATURES COMPLETED

J:\OCT-2017 1526 S:\Contracts\Contractors\Siggoal Details\jhower-ton\Coal Combustion Product Detail.dgn  
 jhower-ton A1 CS0-232955

12/5/2017

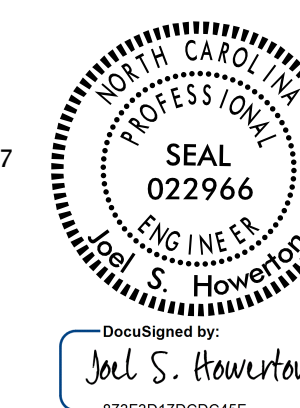

|  |               |
|--|---------------|
| <b>CONTRACT STANDARDS AND DEVELOPMENT UNIT</b>       |               |
| Office 919-707-6950 FAX 919-250-4119                 |               |
| <b>COAL COMBUSTION PRODUCT PLACEMENT DETAIL</b>      |               |
| ORIGINAL BY: J.S.H.                                  | DATE: 3/16/15 |
| MODIFIED BY:   | DATE:         |
| CHECKED BY:  | DATE:         |
| FILE SPEC.: joel/coal combustion material detail.dgn |               |