


# 2019 Wake West Resurfacing

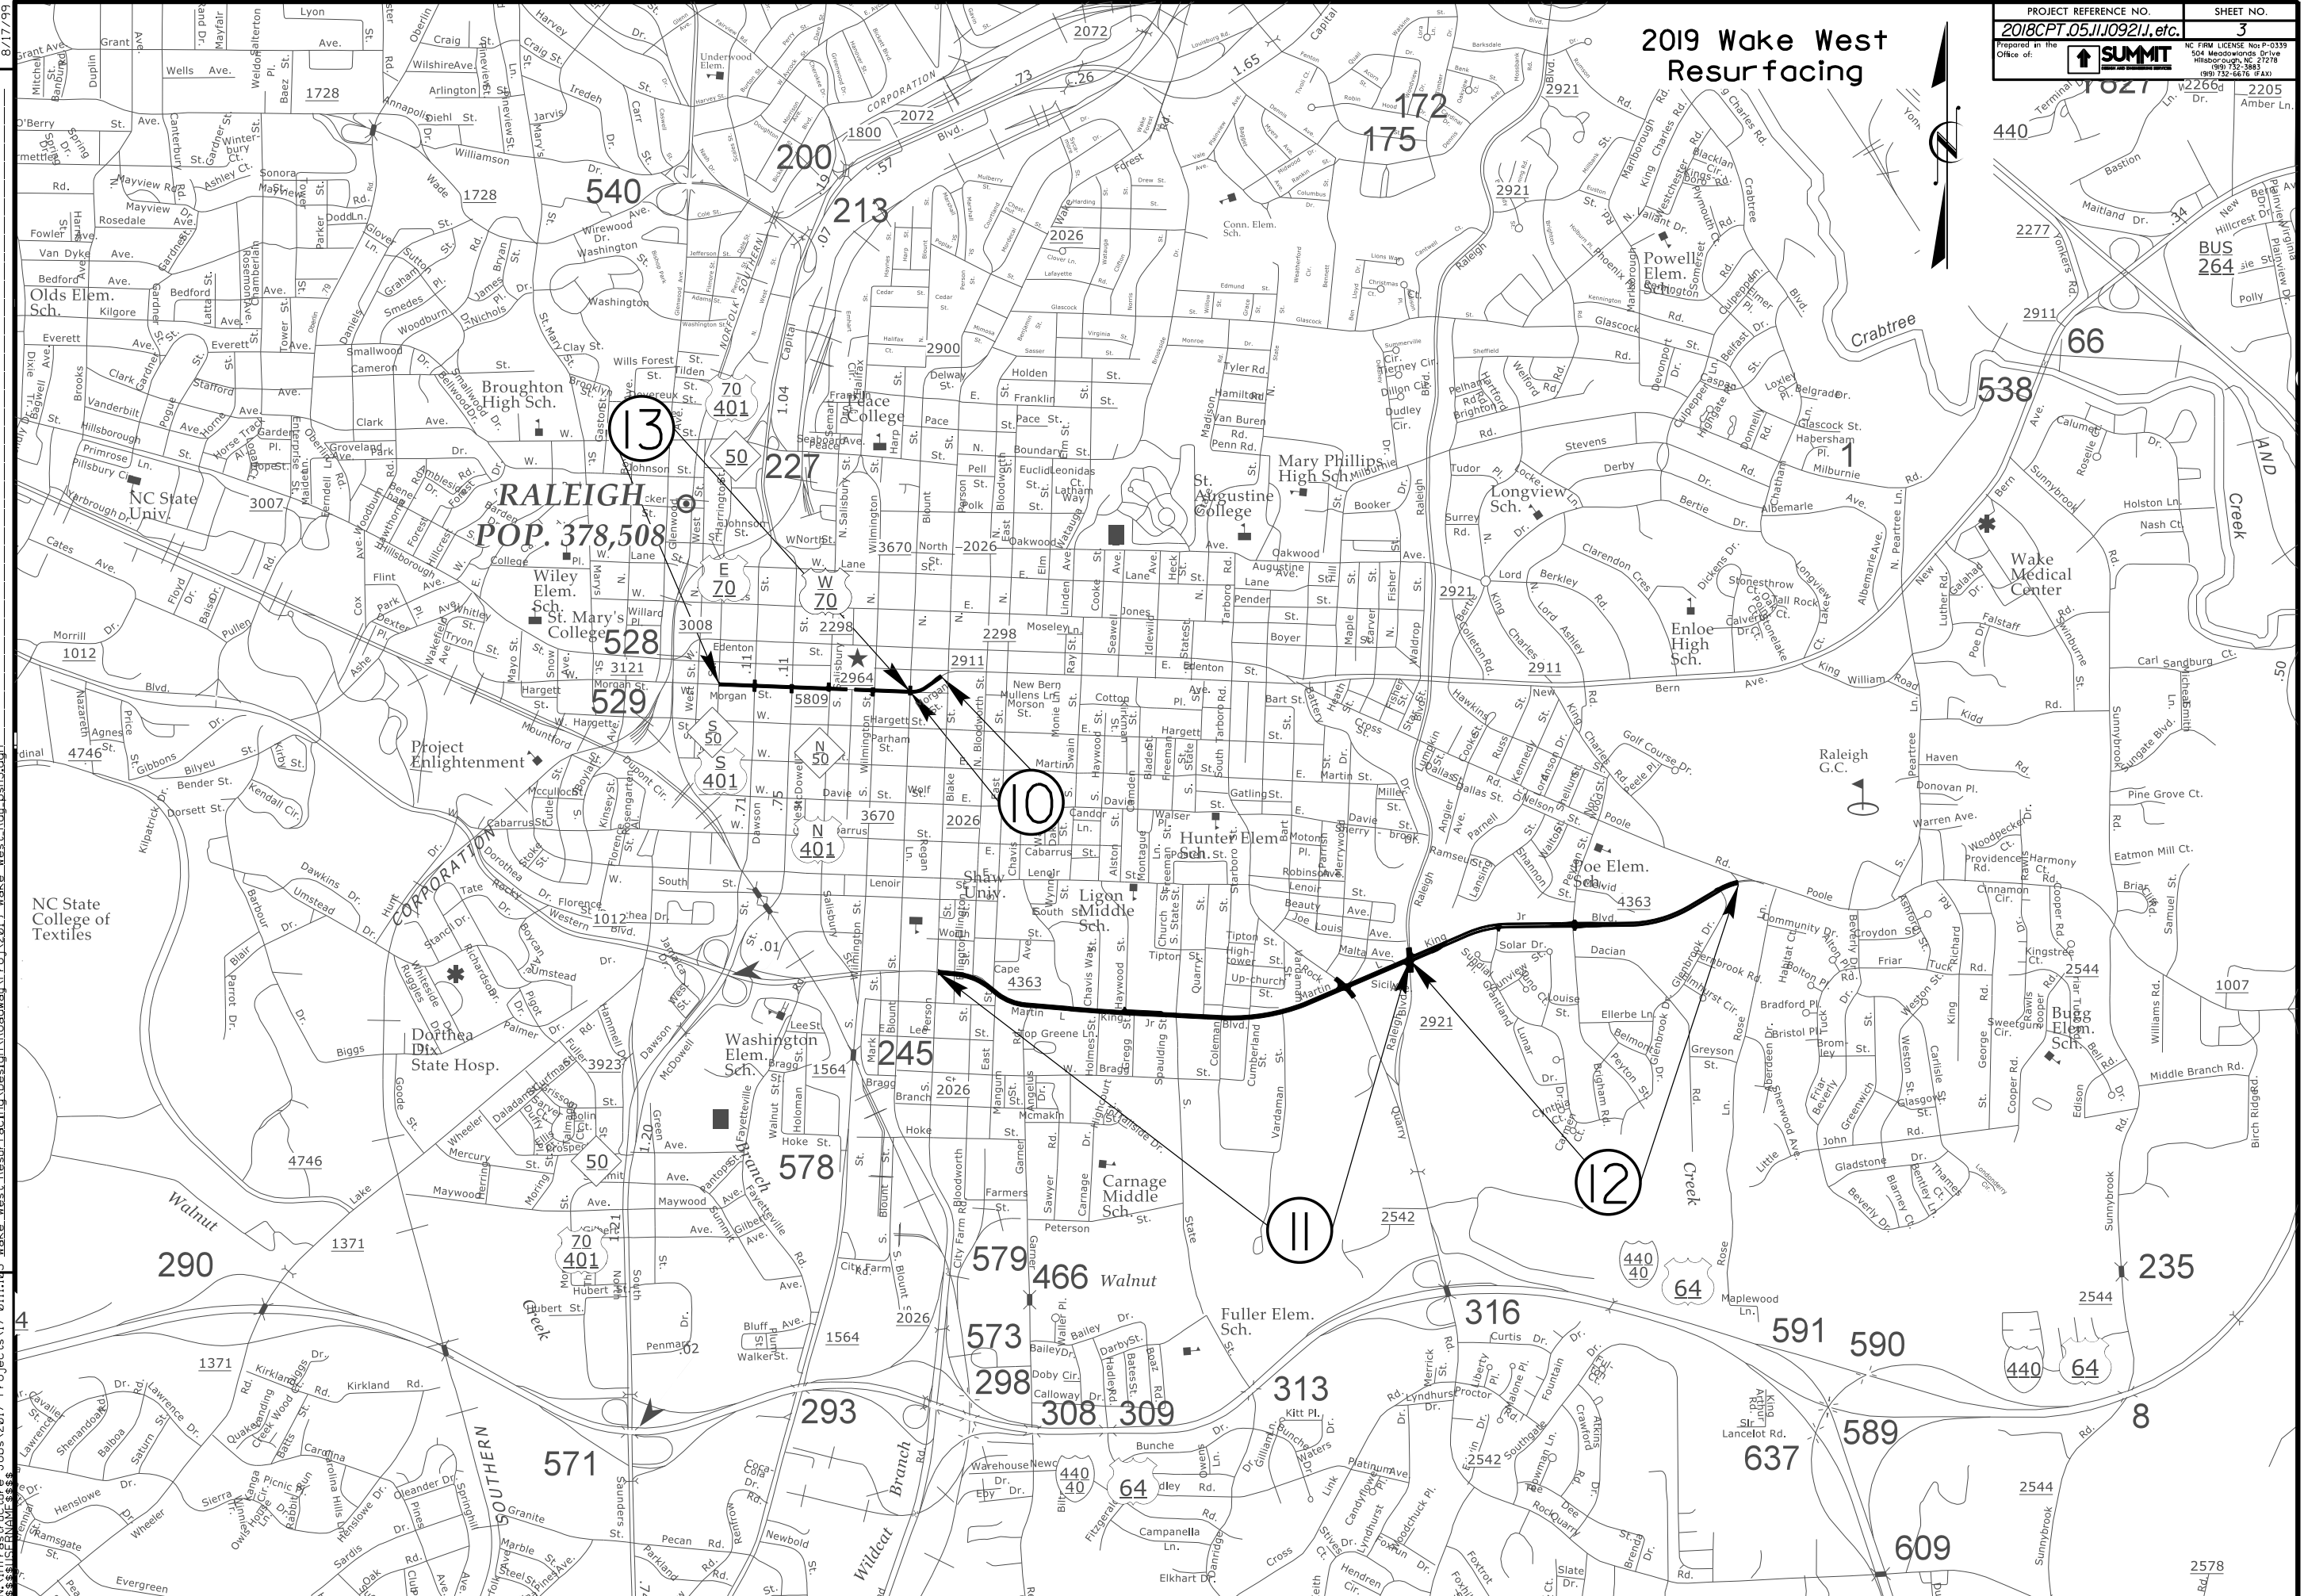

REVISIONS

8/17/99  
 07-DEC-2017 08:15  
 N:\projects\structure\Jobs\2017\Projects\17-0111.103\Wake\_West\_Resurfacing\_Design\Roadway\_Proj\_2019\_Wake\_West\_Resurfacing.dgn  
 4