


PAVEMENT SCHEDULE


PROJECT REFERENCE NO.
2018CPT.05.13.10921.1, etc.

SHEET NO.
4

| | | | |
|----|---|----|--|
| | | S | SHOULDER GRADING ASB REQUIRED (EXCEPT AT RESIDENTIAL AREAS) |
| C1 | 1¼" ASPHALT CONCRETE SURFACE COURSE, TYPE SF9.5A, AT AN AVERAGE RATE OF 137.5 LBS. PER SQ. YD. | U | EXISTING PAVEMENT |
| C2 | 1½" ASPHALT CONCRETE SURFACE COURSE, TYPE SF9.5A, AT AN AVERAGE RATE OF 165 LBS. PER SQ. YD. | V1 | 1½" MILLING |
| C3 | 1½" ASPHALT CONCRETE SURFACE COURSE, TYPE S9.5B, AT AN AVERAGE RATE OF 168 LBS. PER SQ. YD. | V2 | 0"-1½" MILLING |
| C4 | 1½" ASPHALT CONCRETE SURFACE COURSE, TYPE S9.5C, AT AN AVERAGE RATE OF 168 LBS. PER SQ. YD. | | |

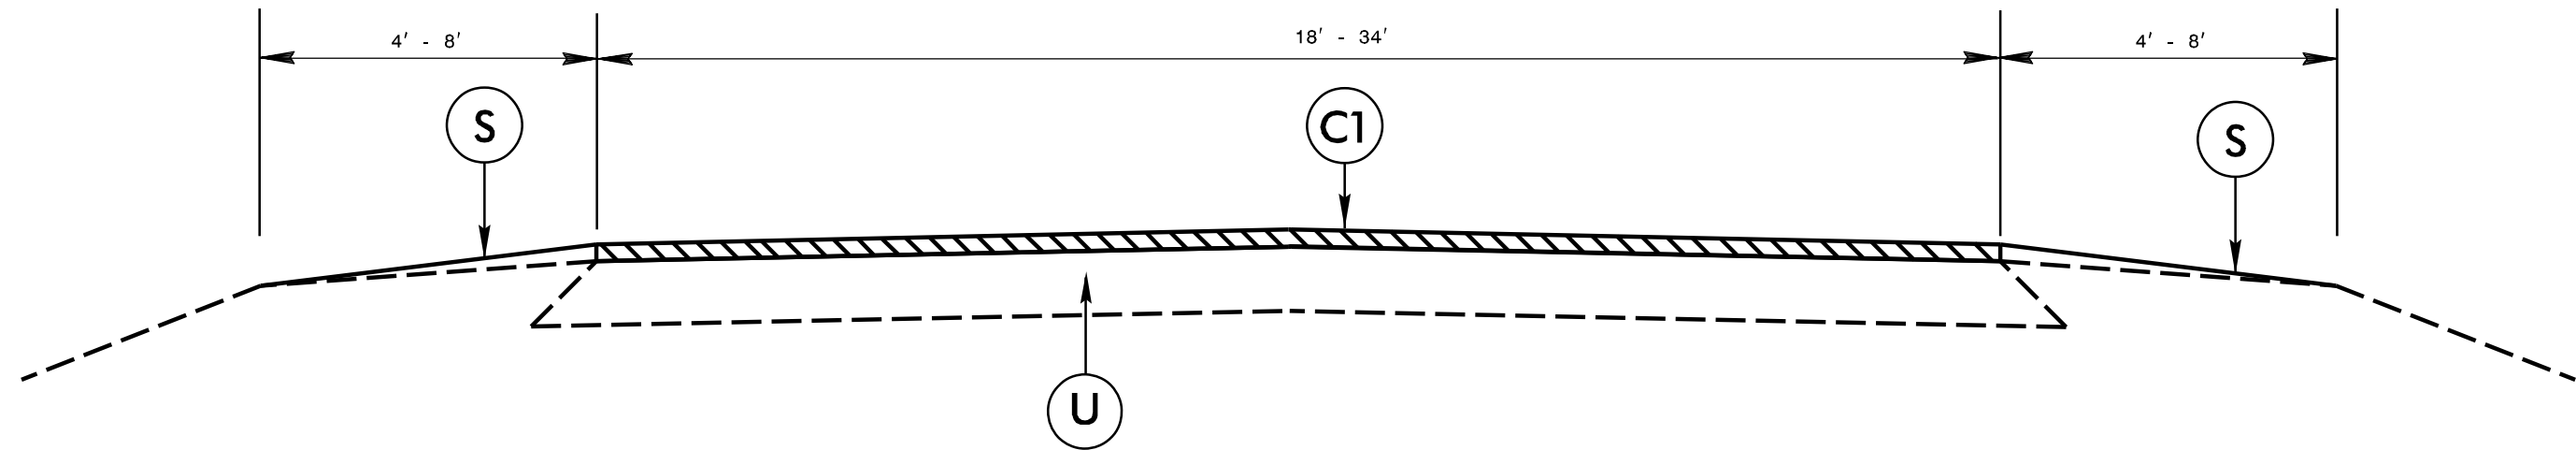

TYPICAL SECTION NO. 1

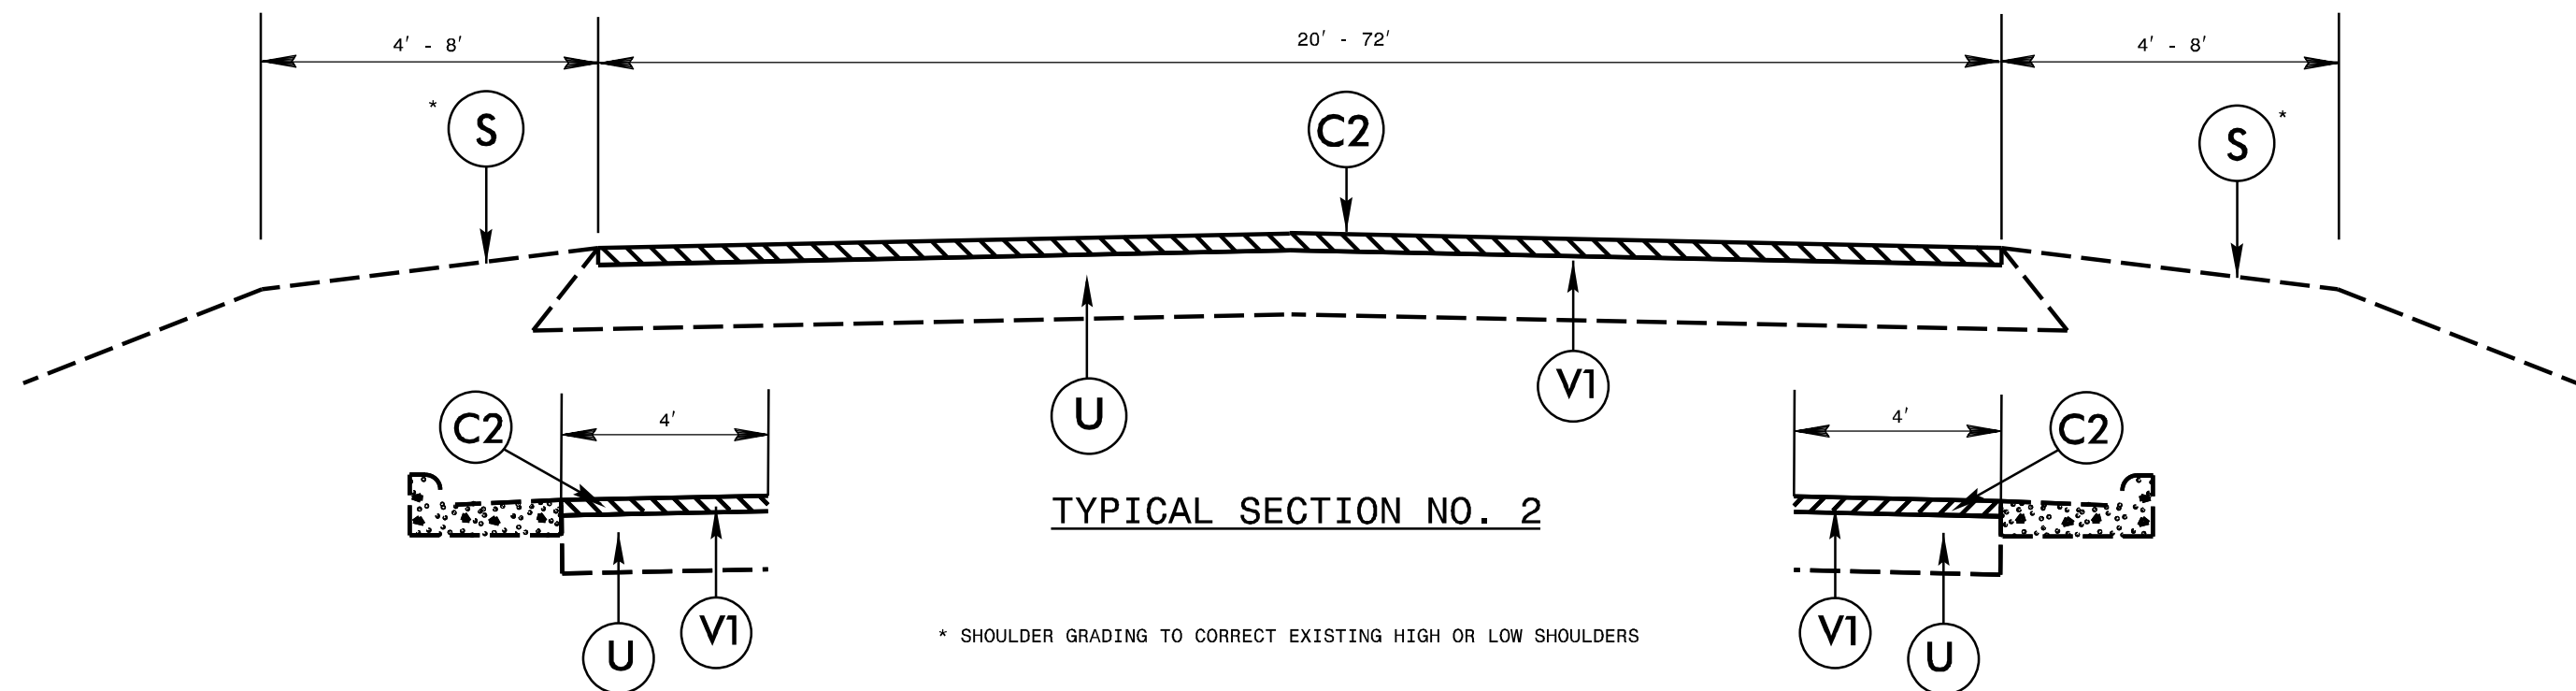

TYPICAL SECTION NO. 2

* SHOULDER GRADING TO CORRECT EXISTING HIGH OR LOW SHOULDERS