


DETAIL OF INCIDENTAL MILLING

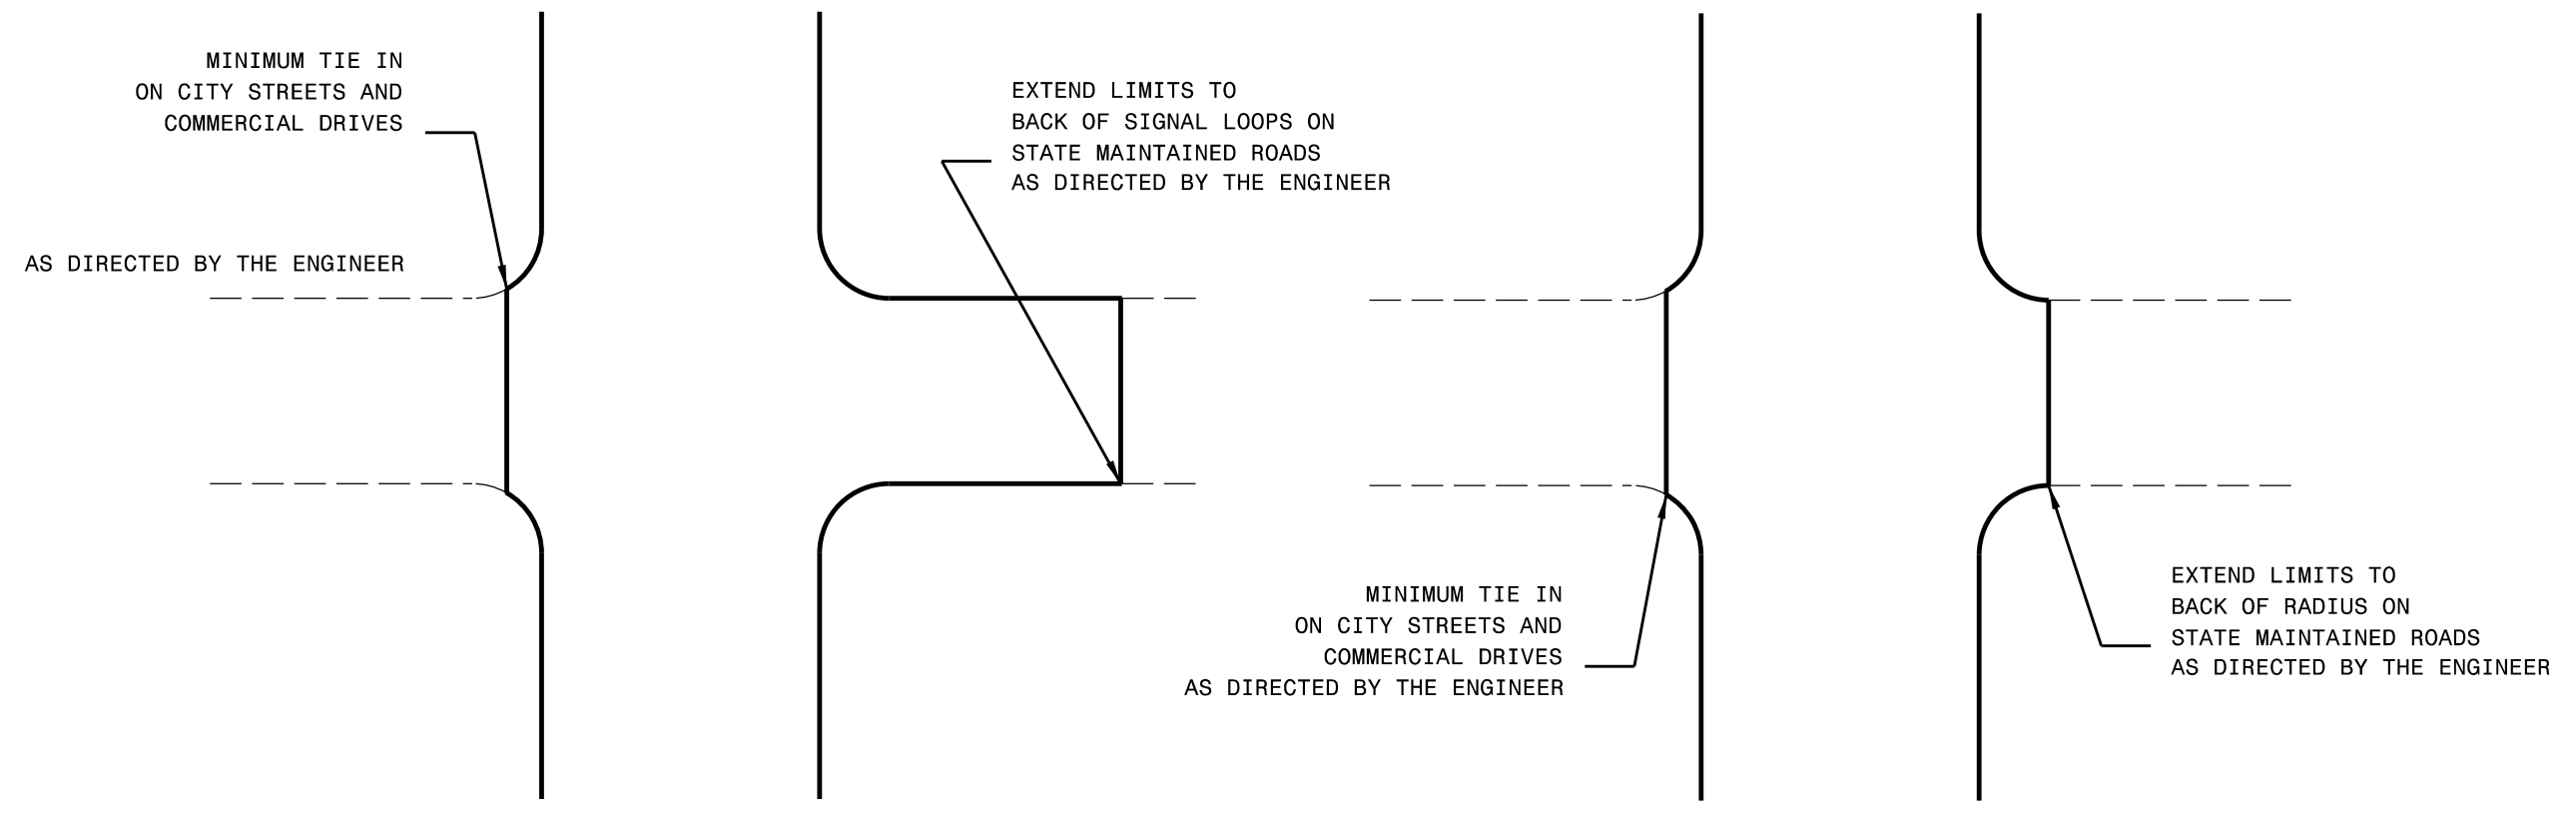

**DETAIL OF PROJECT LIMITS AT
SIGNALIZED Y LINES**

**DETAIL OF PROJECT LIMITS AT
UNSIGNALIZED Y LINES**