

**This electronic collection of documents is provided
for the convenience of the user
and is Not a Certified Document –**

**The documents contained herein were originally issued
and sealed by the individuals whose names and license
numbers appear on each page, on the dates appearing
with their signature on that page.**

**This file or an individual page
shall not be considered a certified document.**

09/08/99


TIP PROJECT: B-4848

STATE OF NORTH CAROLINA
DIVISION OF HIGHWAYS



**UTILITIES BY OTHERS PLANS
YANCEY COUNTY**

T.I.P. NO.	SHEET NO.
B-4848	UO-1


NOTE:
ALL UTILITY WORK SHOWN ON THIS SHEET IS DONE BY OTHERS.
NO PAYMENT WILL BE MADE TO THE CONTRACTOR FOR UTILITY WORK SHOWN ON THIS SHEET.

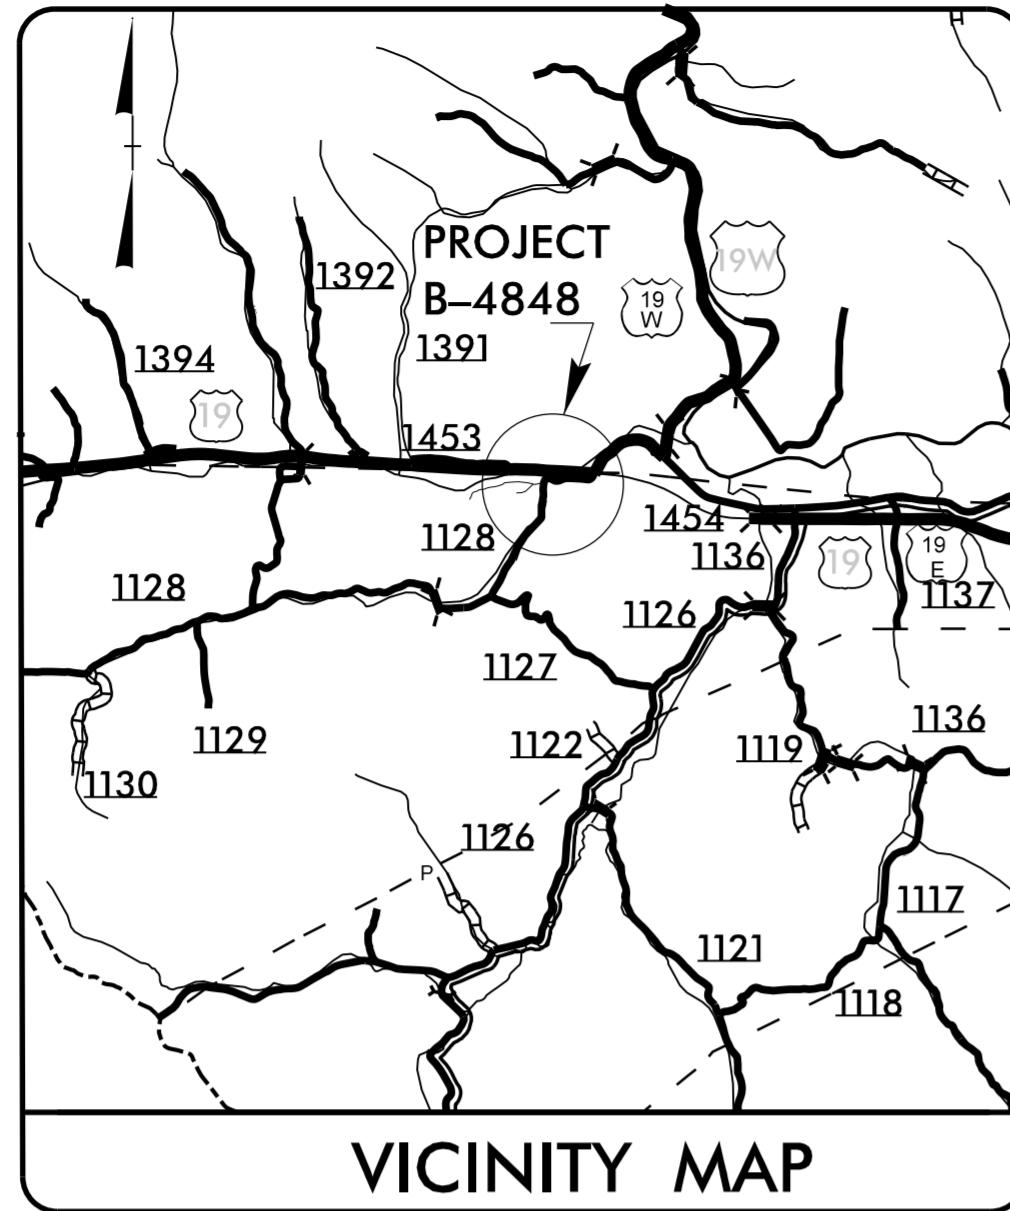

**LOCATION: REPLACE BRIDGE 3 OVER POSSUM TROT CREEK
ON SR 1128 (POSSUM TROT RD)**
**TYPE OF WORK: POWER DISTRIBUTION, &
COMMUNICATIONS RELOCATION**

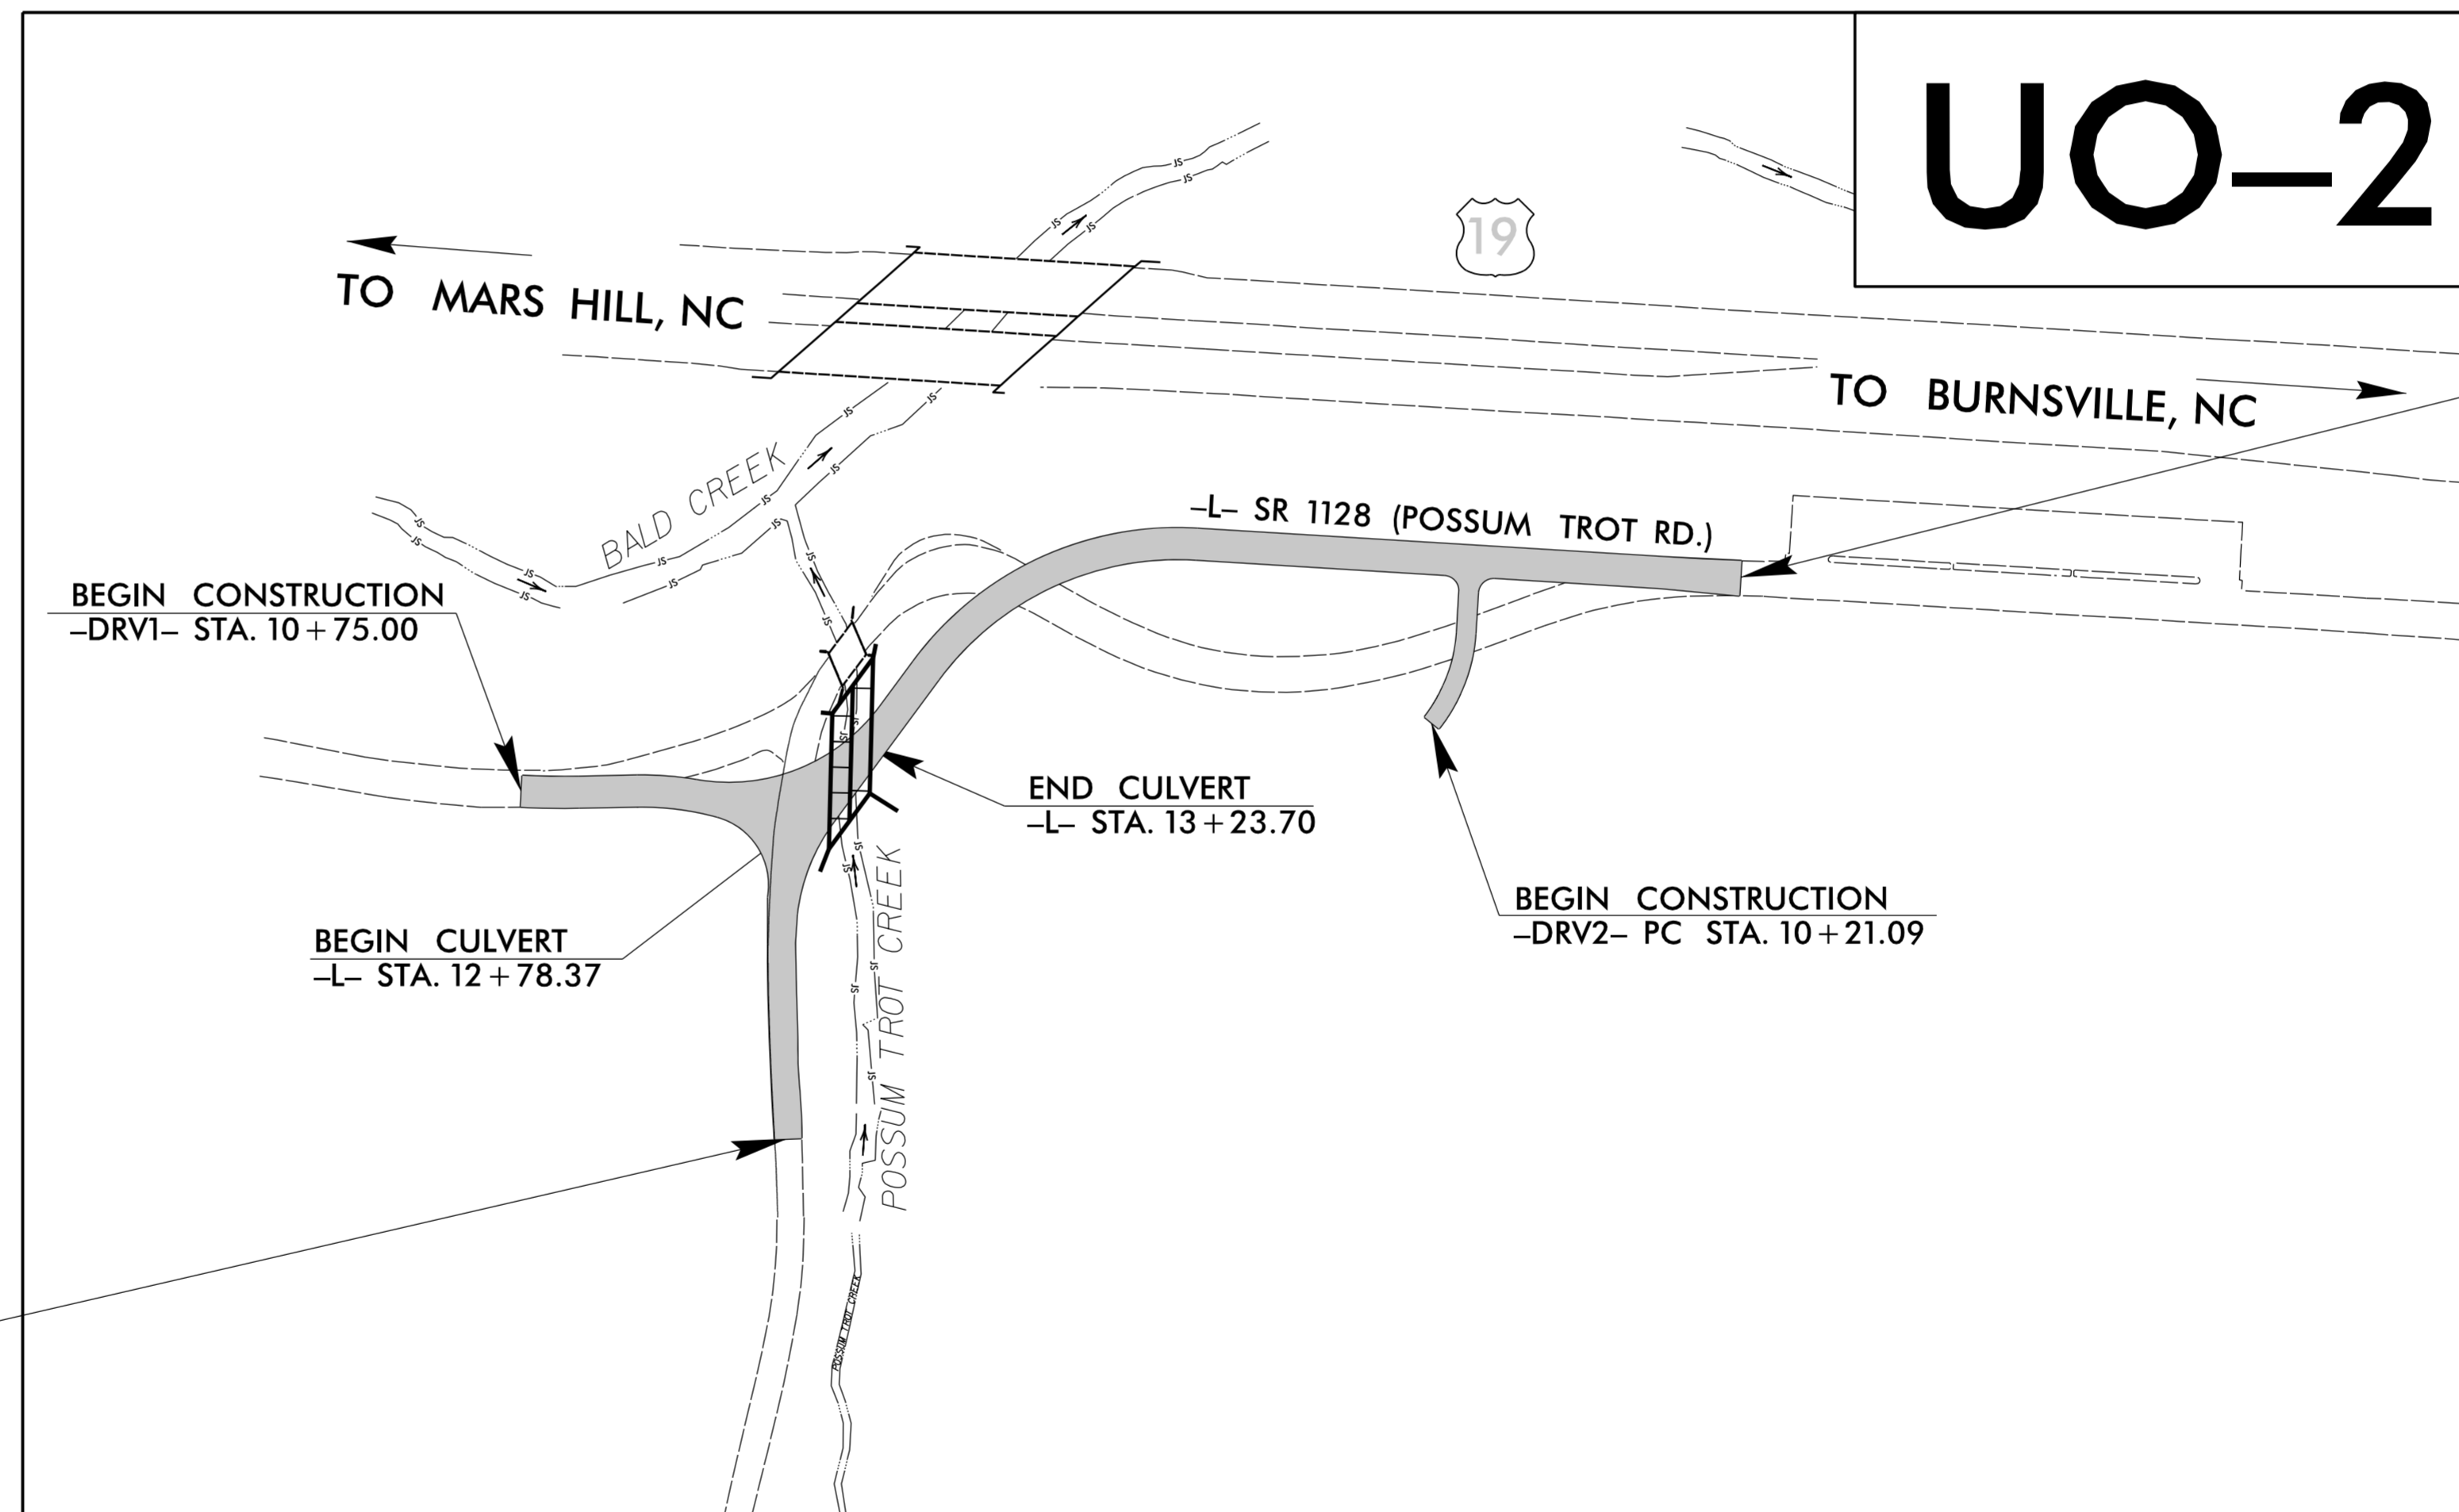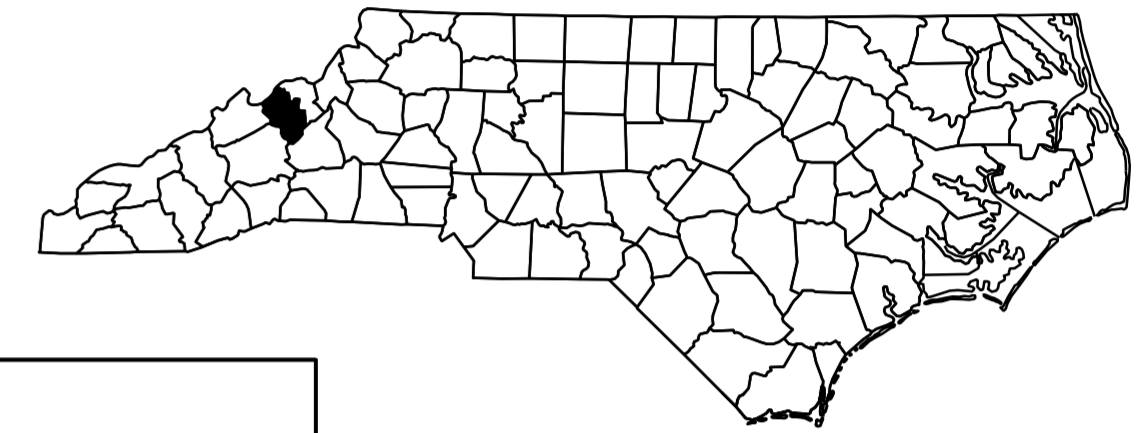

GRAPHIC SCALES

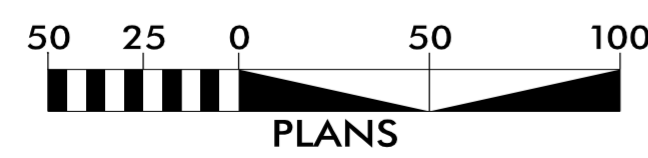


INDEX OF SHEETS

SHEET NO.:	DESCRIPTION:
UO-1	TITLE SHEET
UO-2	UBO PLAN SHEET

UTILITY OWNERS WITH CONFLICTS


- (A) POWER DISTRIBUTION - FRENCH BROAD ELECTRIC MEMBERSHIP CORPORATION
- (B) TELEPHONE - FRONTIER COMMUNICATIONS
- (C) CATV - COUNTRY CABLEVISION

PREPARED IN THE OFFICE OF:

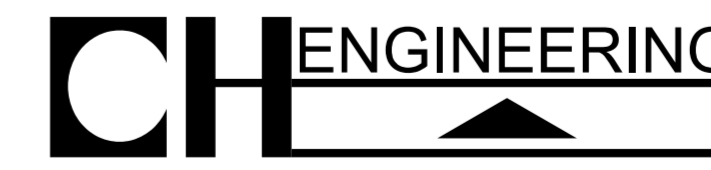

3220 GLEN ROYAL RD. RALEIGH, NC 27617
TELE 919.788.0224 FAX 919.788.0232
NC LICENSE #P-0189

UTILITIES PROJECT ENGINEER
Mary Jo Lee, P.E.

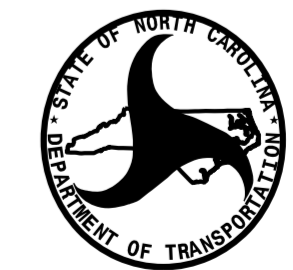

**DIVISION OF HIGHWAYS
UTILITIES UNIT**
1555 MAIL SERVICES CENTER
RALEIGH, NC 27699-1555
PHONE (919) 707-6690
FAX (919) 250-4151

MICHAEL BRIGHT	UTILITIES REGIONAL ENGINEER
MICHAEL BRIGHT	UTILITIES ENGINEER
AMY DUPREE	UTILITIES AREA COORDINATOR
STEVE TREXLER	UTILITIES COORDINATOR

10/9/2017
R:\Utilities\Engineering\UBO\Proj\B4848\ut_tsh_u001_psh.dgn
-USERNAME-

UTILITIES BY OTHERS

NOTE:
ALL UTILITY WORK SHOWN ON THIS SHEET WILL BE DONE BY OTHERS. NO PAYMENT WILL BE MADE TO THE CONTRACTOR FOR UTILITY WORK SHOWN ON THIS SHEET.

NAD 83/2011




-L-
 PI Sta 12+20.67 Δ = 38° 40' 52.8" (RT)
 D = 42' 26" 28.7"
 L = 91.4'
 T = 47.38'
 R = 135.00'
 SE = SEE PLANS

PI Sta 14+86.03 Δ = 57° 04' 07.2" (RT)
 D = 28' 38" 52.4"
 L = 199.21'
 T = 108.75'
 R = 200.00'
 SE = SEE PLANS

-DRV1-
 PI Sta 10+80.03 Δ = 6° 42' 33.1" (LT)
 D = 10' 30" 46.8"
 L = 63.82'
 T = 31.95'
 R = 545.00'
 SE = SEE PLANS

PI Sta 11+98.41 Δ = 29° 15' 06.4" (RT)
 D = 30' 09" 20.4"
 L = 97.00'
 T = 49.58'
 R = 190.00'
 SE = SEE PLANS

-DRV2-
 PI Sta 10+53.33 Δ = 35° 44' 40.6" (LT)
 D = 57' 17" 44.8"
 L = 62.39'
 T = 32.25'
 R = 100.00'
 SE = SEE PLANS

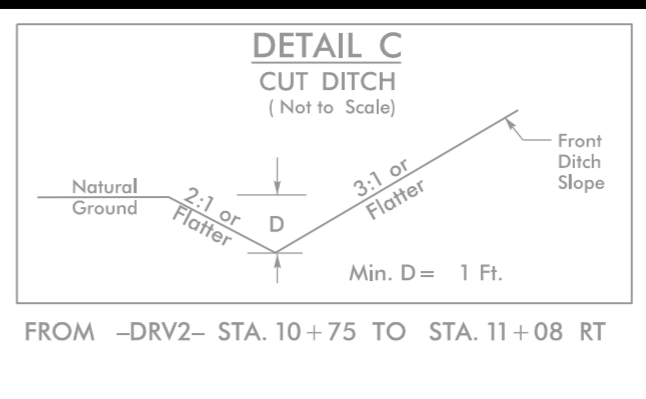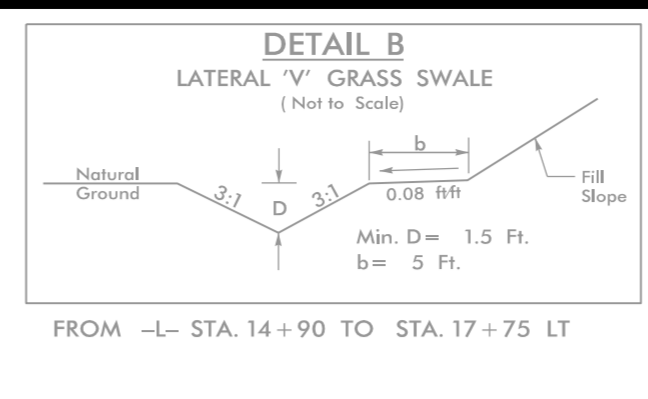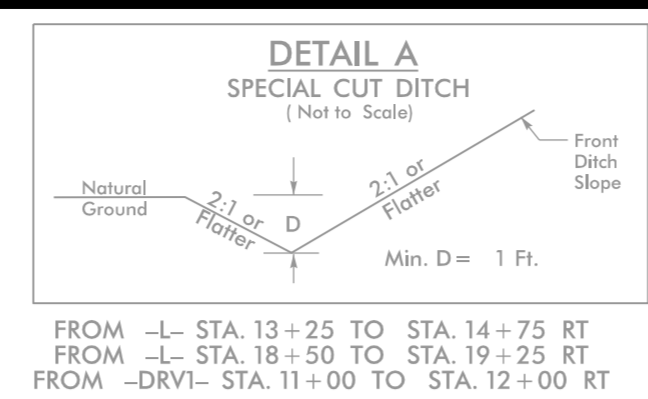

-DRV2-
 PI Sta 10+53.33 Δ = 35° 44' 40.6" (LT)
 D = 57' 17" 44.8"
 L = 62.39'
 T = 32.25'
 R = 100.00'
 SE = SEE PLANS

FRENCH BROAD EMC
UPGRADE TO TALLER POLE

-DRV1- PT Sta. 11+11.90
-DRV1- PC Sta. 10+48.08
-DRV1- POT Sta. 10+00.00





FRENCH BROAD EMC
FRONTIER COMMUNICATION
COUNTRY CABLEVISION

FRENCH BROAD EMC
RETAIN

FRENCH BROAD EMC
FRONTIER COMMUNICATION

FRENCH BROAD EMC
RETAIN

ELAINE H. & DAVID BOONE
DB 367 PG 723

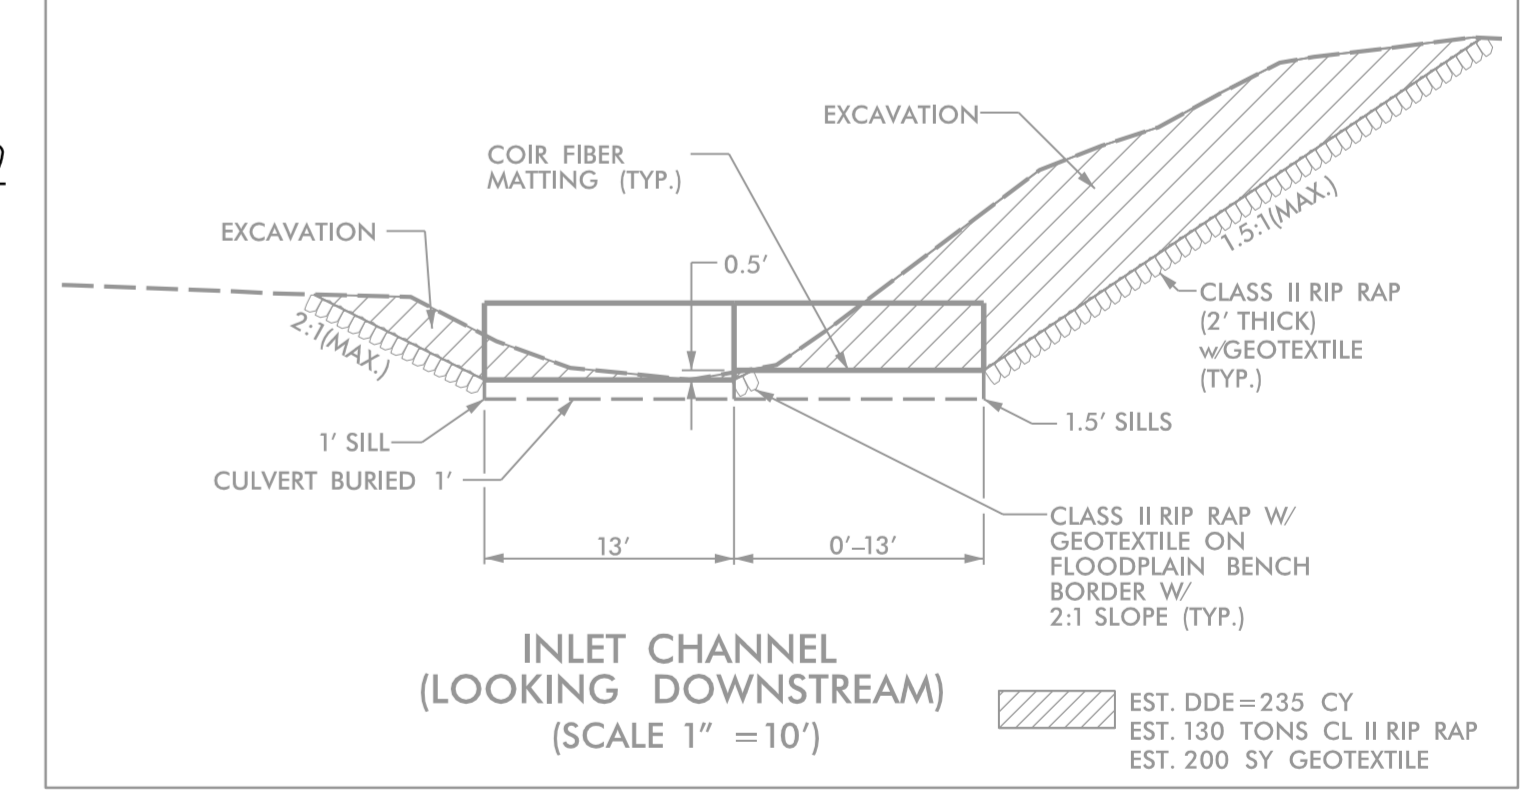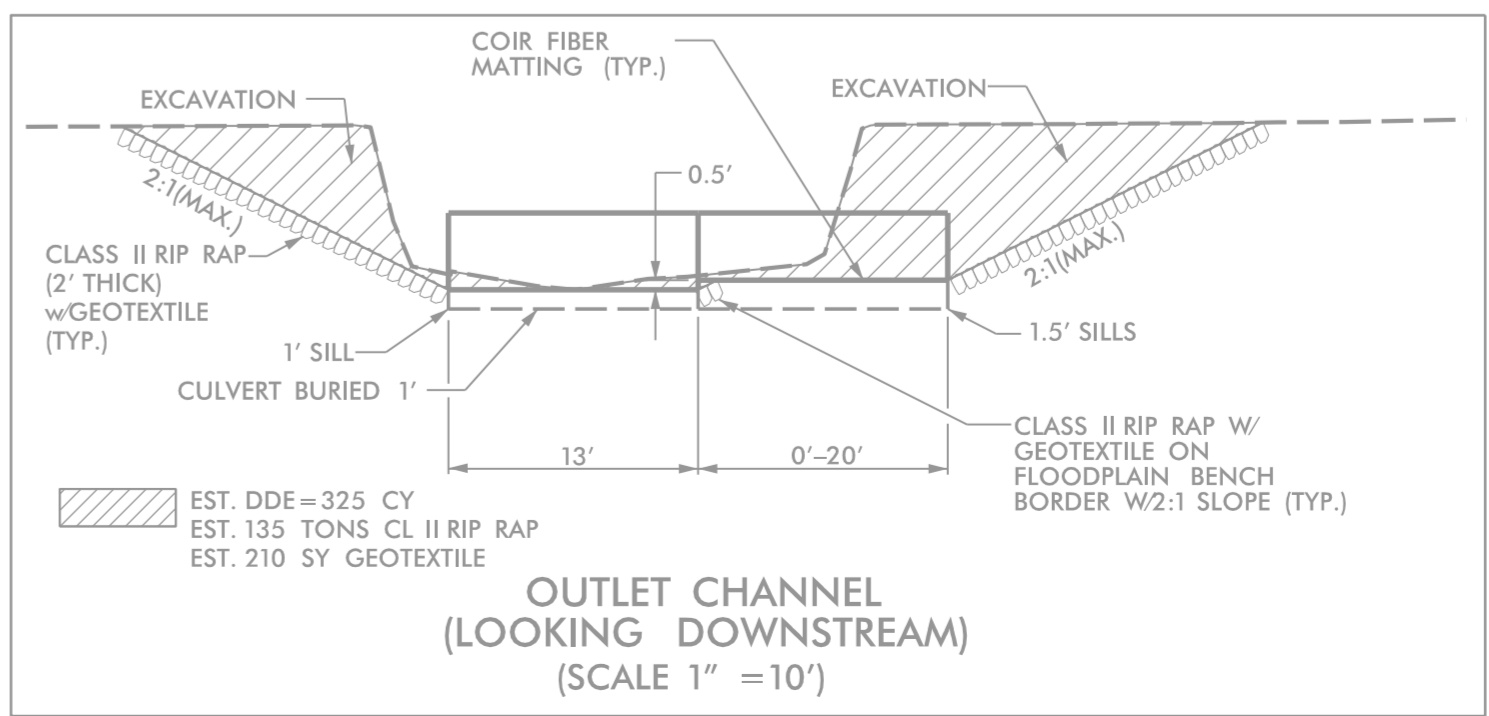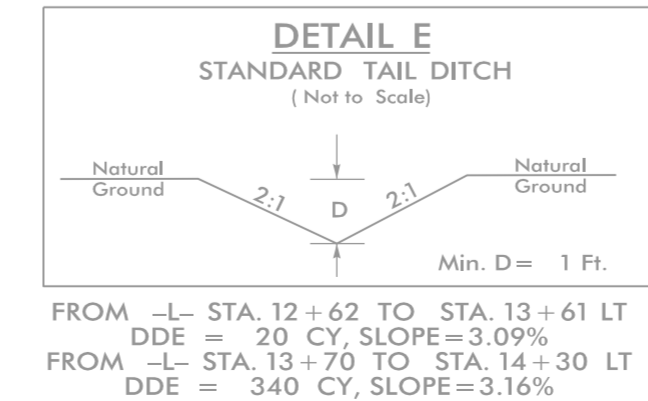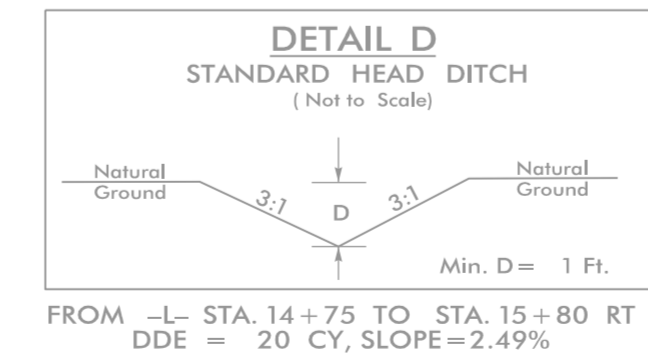

CH ENGINEERING
 3220 GLEN ROYAL RD. RALEIGH, NC 27617
 TELE 919.788.0224 FAX 919.788.0232
 NC LICENSE #P-0189

10/6/2017 10:14:09 AM C:\Users\psh.dgn\Engineering\UBO\Projects\B4848\ut_rdy4_U002.psh.dgn