


PAVEMENT SCHEDULE	
C1	1½" S9.5C
C2	1½" S9.5B
D1	2½" I19.0B
E1	4½" B25.0B
M	MILLED RUMBLE STRIPS
R1	EXISTING CONCRETE MONOLITHIC ISLAND
T1	SHOULDER RECONSTRUCTION
T2	EXISTING EARTH MATERIAL
U	EXISTING PAVEMENT
V1	MILLING 1½" DEPTH

NOTES: MILL A SINGLE LANE AND PAVE BACK BY THE END OF EACH WORK DAY MAP 4 - 7 (AND RELEVANT -Y- LINE TIE-INS).

SHOULDER WORK ON MAP NO. 4 - 7 AS NEEDED, TO BE DETERMINED BY ENGINEER.

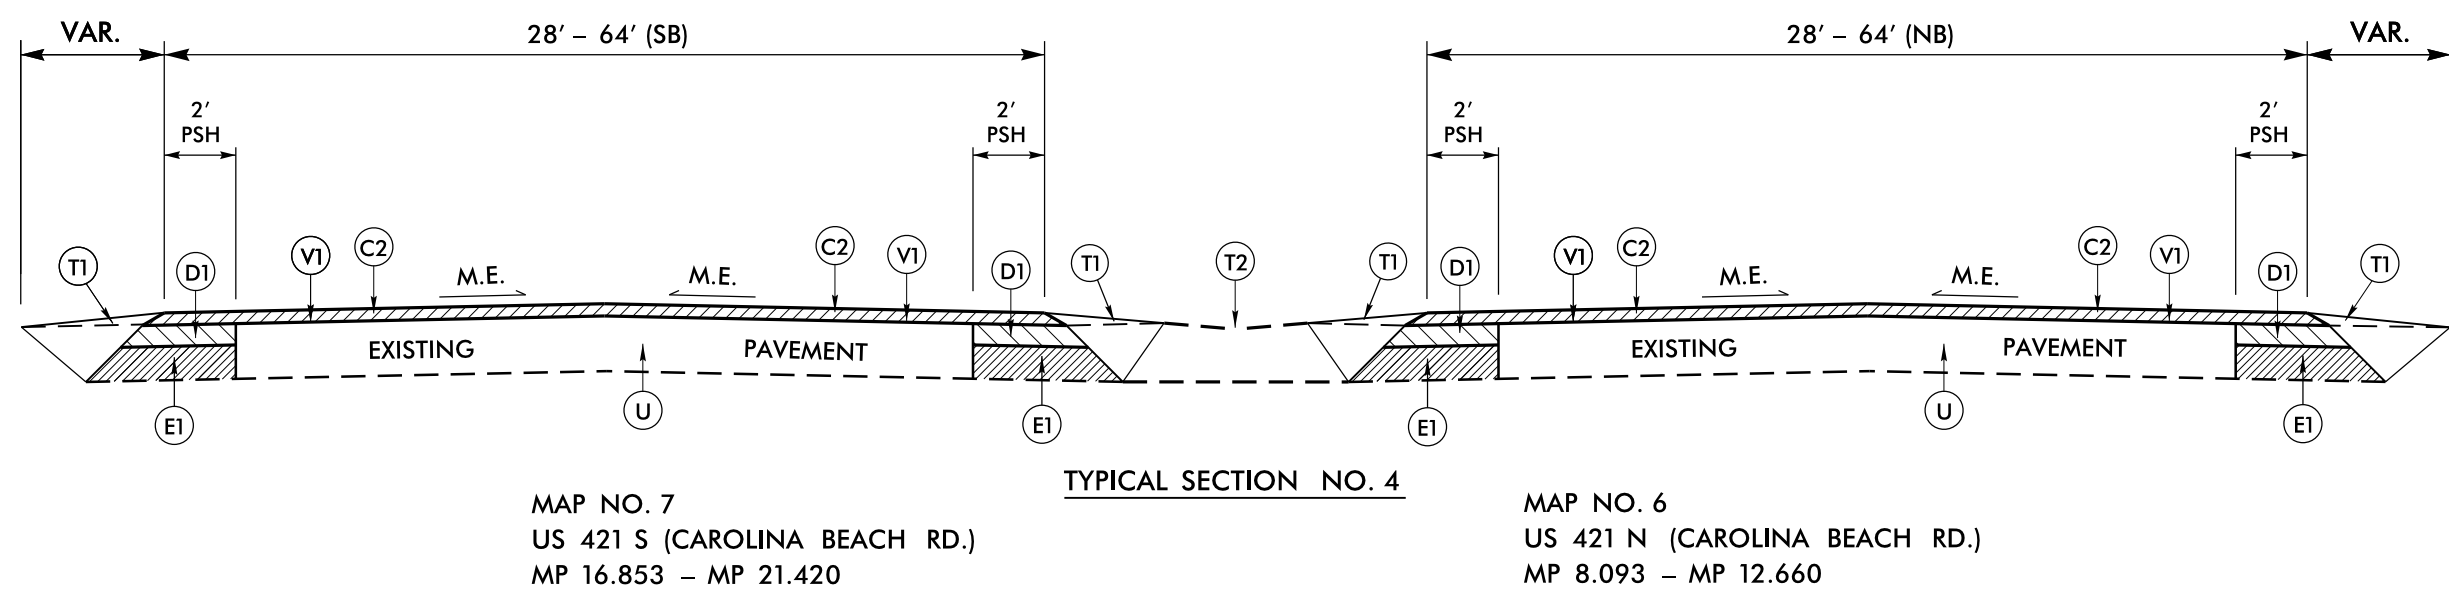

REVISIONS

10-JAN-2018 14:37
 S:\Contracts\2018\2018CPT.03.04.10651\Resurfacing Projects\Division 3\New Hanover Brunswick Feb 2018\2018CPT.03.04.10651.Etc.Rdy.-tjpb2-REV.DGN
 8/17/99