


TYPICAL SECTION NO. 7


- |   |   |   |
|---|---|---|
| MAP NO. 10<br>SR 1318 (BLUE CLAY RD.)<br>MP 0.00 – MP 1.57    | MAP NO. 13<br>SR 2158 (HERMITAGE RD.)<br>MP 0.00 – MP 0.23        | MAP NO. 29<br>SR 2024 (KRAUSS LN.)<br>MP 0.00 – MP 0.09   |
| MAP NO. 11<br>SR 1492 (MYRTLE GROVE RD.)<br>MP 1.76 – MP 5.35 | MAP NO. 14<br>SR 2157 (CROWATAN RD.)<br>MP 0.00 – MP 0.79         | MAP NO. 44<br>SR 1375 (LOCKWOOD DR.)<br>MP 0.00 – MP 0.36 |
| MAP NO. 12<br>SR 1333 (HERMITAGE RD.)<br>MP 0.00 – MP 0.83    | MAP NO. 24<br>SR 2023 (DIAMOND SHAMROCK RD.)<br>MP 0.00 – MP 0.61 |   |

NOTE: \*\* SHOULDER WORK TO BE DONE BY STATE FORCES (MAP NO. 11 - 14, 24, 29 & 44) MAP NO. 10 (BLUE CLAY RD.) WILL HAVE CONTRACT SHOULDER WORK.

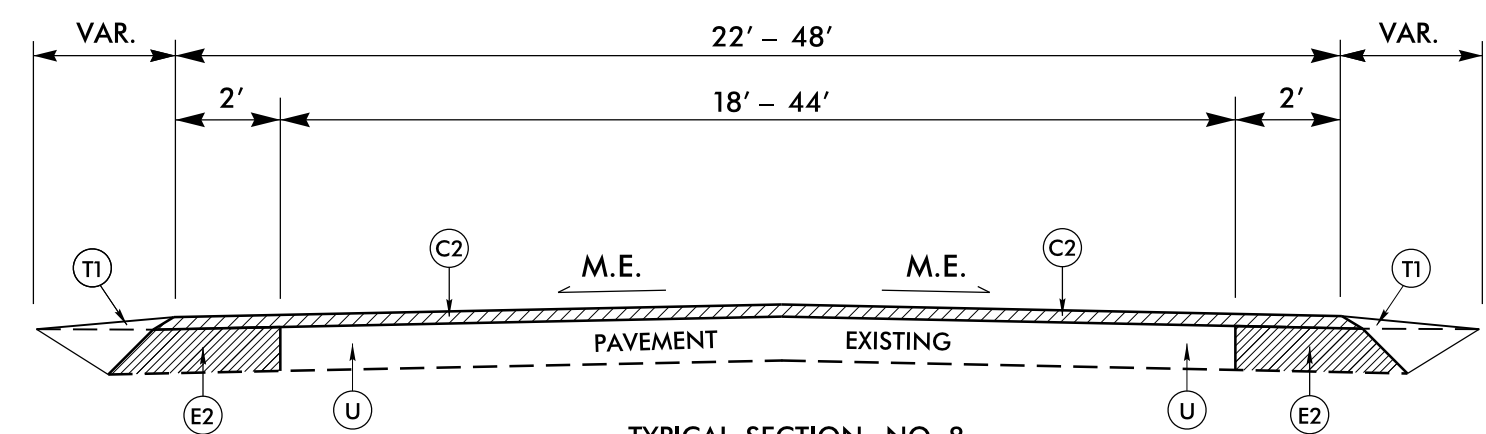

TYPICAL SECTION NO. 8

- MAP NO. 10  
SR 1318 (BLUE CLAY RD.)  
MP 1.565 – MP 4.455

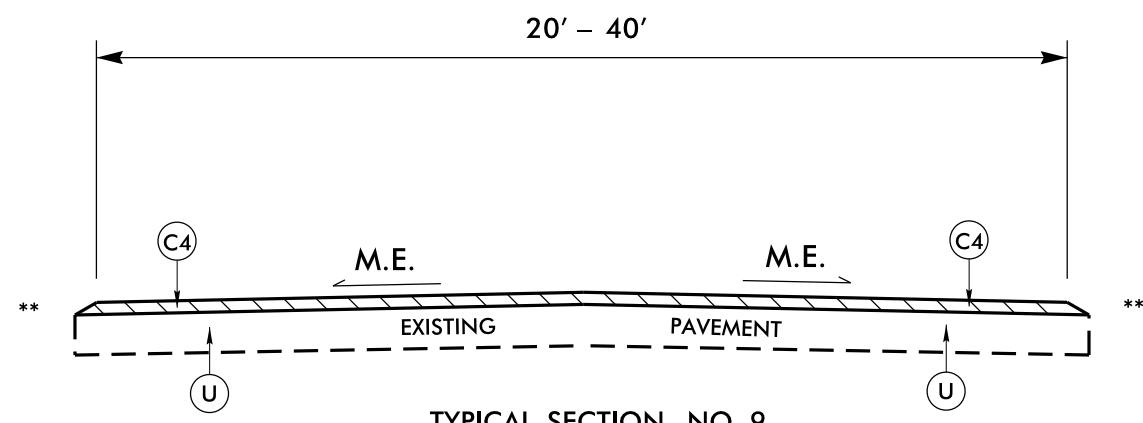

TYPICAL SECTION NO. 9

- |   |   |   |
|---|---|---|
| MAP NO. 15<br>SR 2159 (CHESTERFIELD RD.)<br>MP 0.00 – MP 0.16 | MAP NO. 48<br>SR 2206 (NORTHCHASE PKWY.)<br>MP 0.00 – MP 1.30 | (V1) MAP NO. 50<br>SR 2234 (BRITTANY RD.)<br>MP 0.057 – MP 0.20 |
|---|---|---|

NOTE: \*\* SHOULDER WORK TO BE DONE BY STATE FORCES (MAP NO. 15, 48 & 50)

PAVEMENT SCHEDULE	
C2	1½" S9.5B
C4	1½" SF9.5A
E2	5" B25.0B
T1	SHOULDER RECONSTRUCTION
U	EXISTING PAVEMENT
V1	MILLING 1½" DEPTH

REVISIONS  
 10-JAN-2018 14:40  
 S:\Contracts\2018\2018CPT.03.04.10651.Etc.Rdy.-tjpd4-REV.DGN  
 3\New Hanover Brunswick Feb 2018\2018CPT.03.04.10651.Etc.Rdy.-tjpd4-REV.DGN  
 2/2/2018 10:52:47 AM