


# PROPOSED DOT PAVING 2018

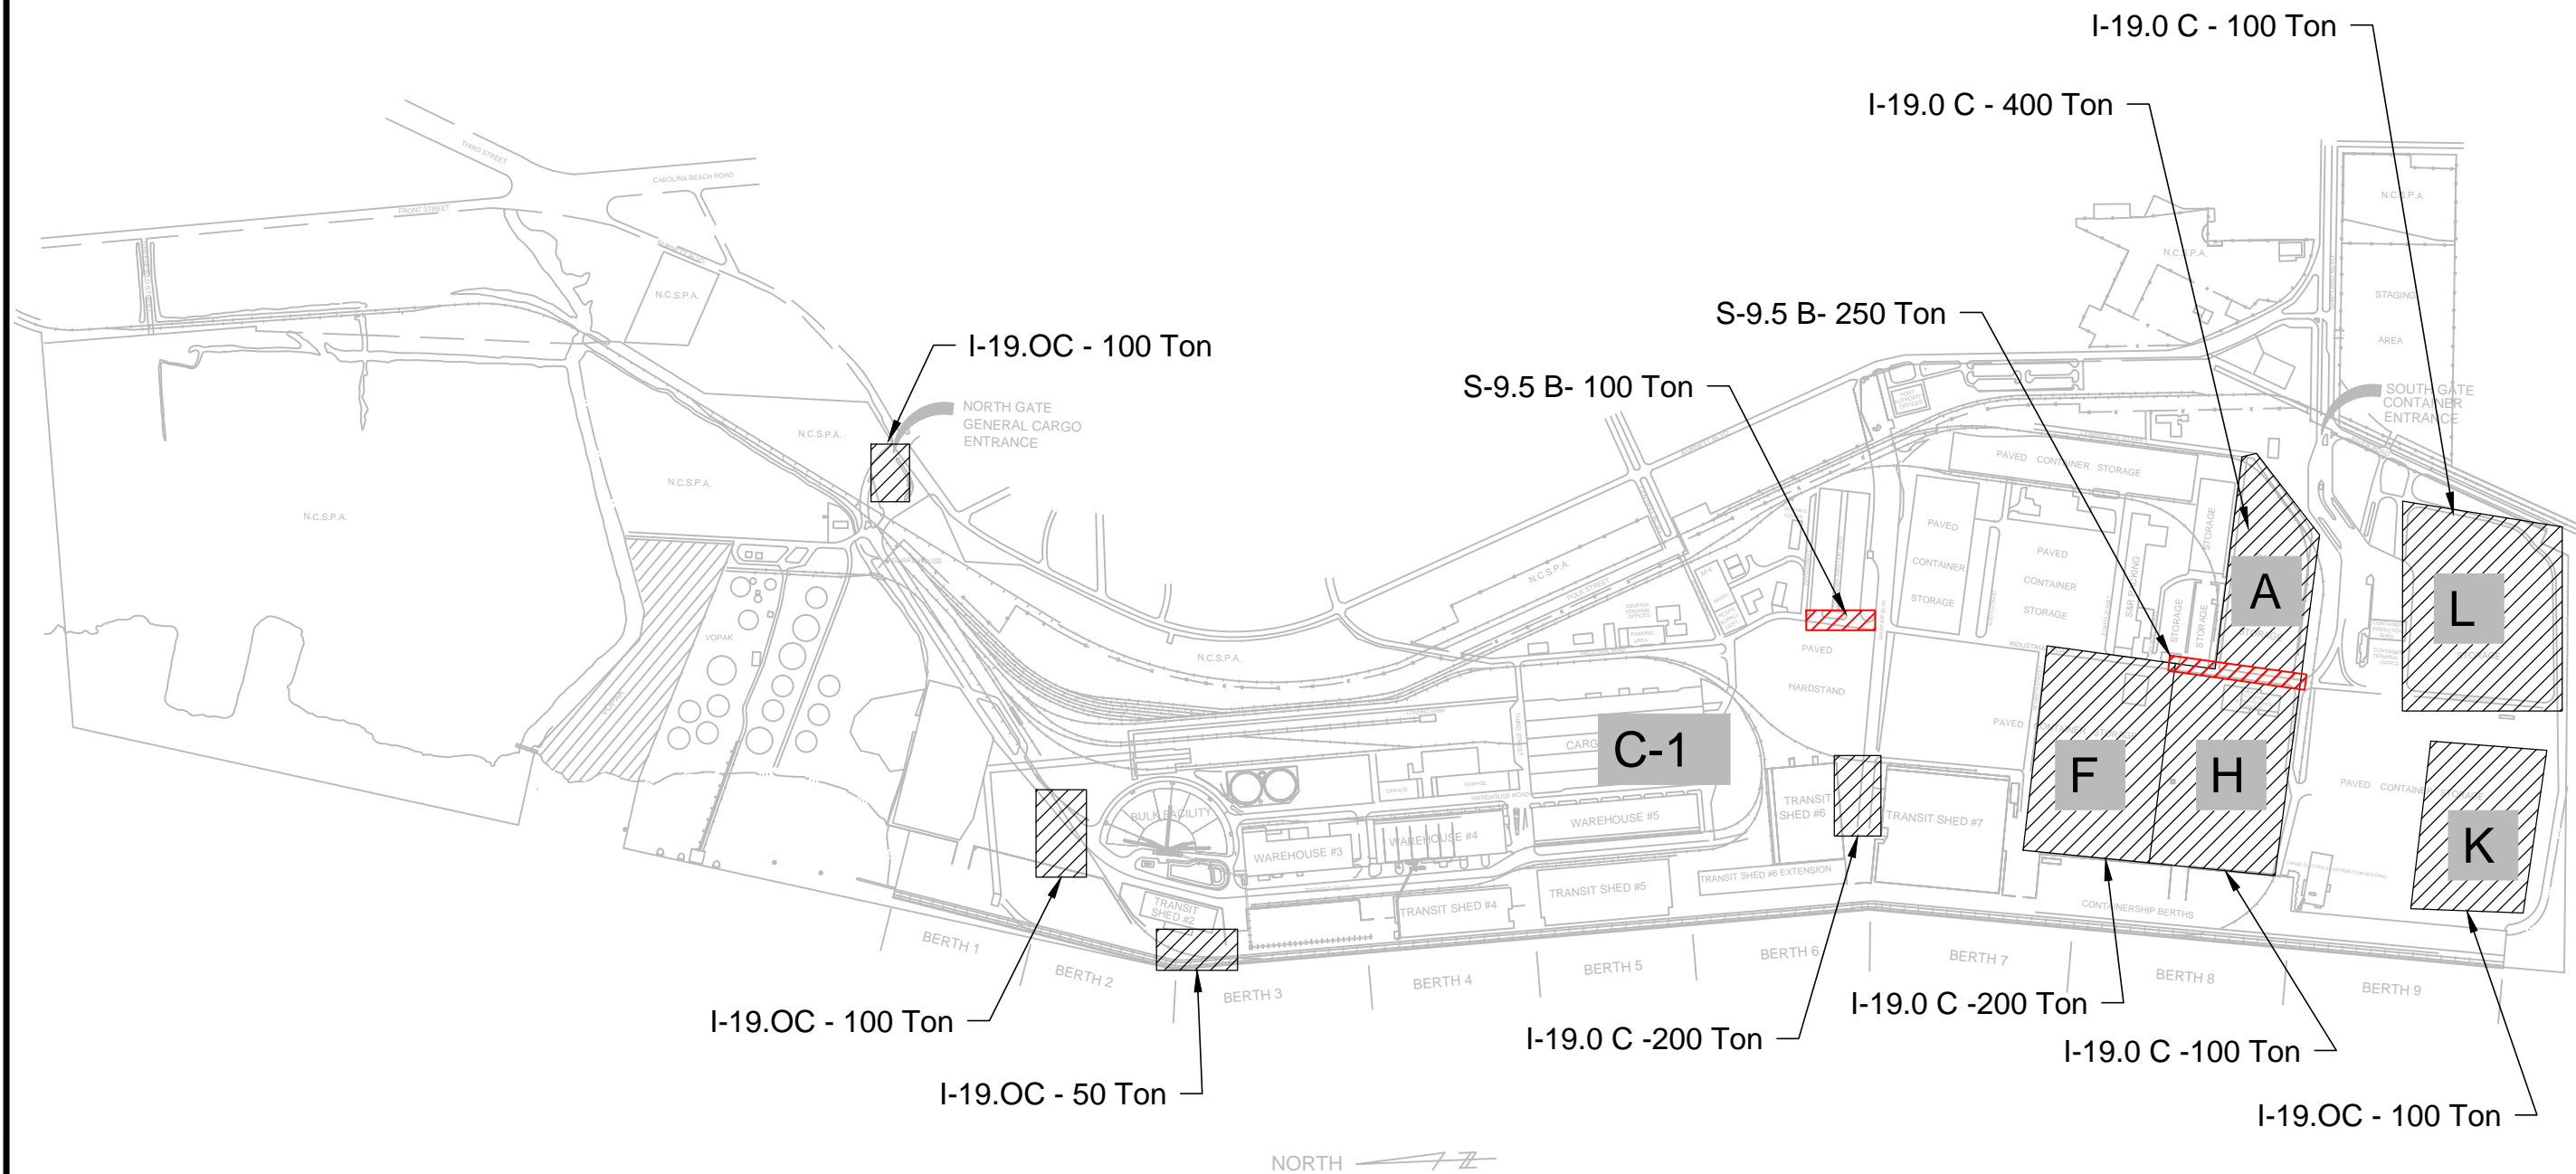

## NOTES;

1. All areas are approximate locations and quantities are subject to change.
2. All repairs are 2" - 2 1/2" mill / fill.
3. Assume 350 Tons S-9.5B and 1350 Tons I-19.0C Total Tonnages ≈ 1700 tons.
4. Full road closures not allowed without coordination with (NCSPA Operations).
5. All work will occur from hours of 6pm to 6am ( Monday - Sunday).

POW Paving Locations Map 2018.dwg  
 The North Carolina State Ports Authority does not and cannot guarantee the accuracy of this drawing(s).  
 Use of the information and data contained within this drawing(s) is at your sole risk. If you rely on this information  
 on this drawing you are responsible for ensuring by independent verification its accuracy, currency or completeness.

REV	DESCRIPTION	DATE	ISSUED BY	APP BY				
A		7/7/2018	JRL	JRL				
NORTH CAROLINA STATE PORTS AUTHORITY DEPARTMENT OF ENGINEERING AND MAINTENANCE PO BOX 9002 WILMINGTON, NC 28402 MARK A. BLAKE, P.E. DIRECTOR								
DESIGNED BY:	DRAWN BY:	CHECKED BY:	RDM	NAME	NAME	NAME	NAME	NAME
NORTH CAROLINA STATE PORTS AUTHORITY Asphalt Patching Locations Proposed DOT Paving - 2018 Port of Wilmington								
SHEET# 1								
SCALE: AS SHOWN								
PROJECT # N/A								