
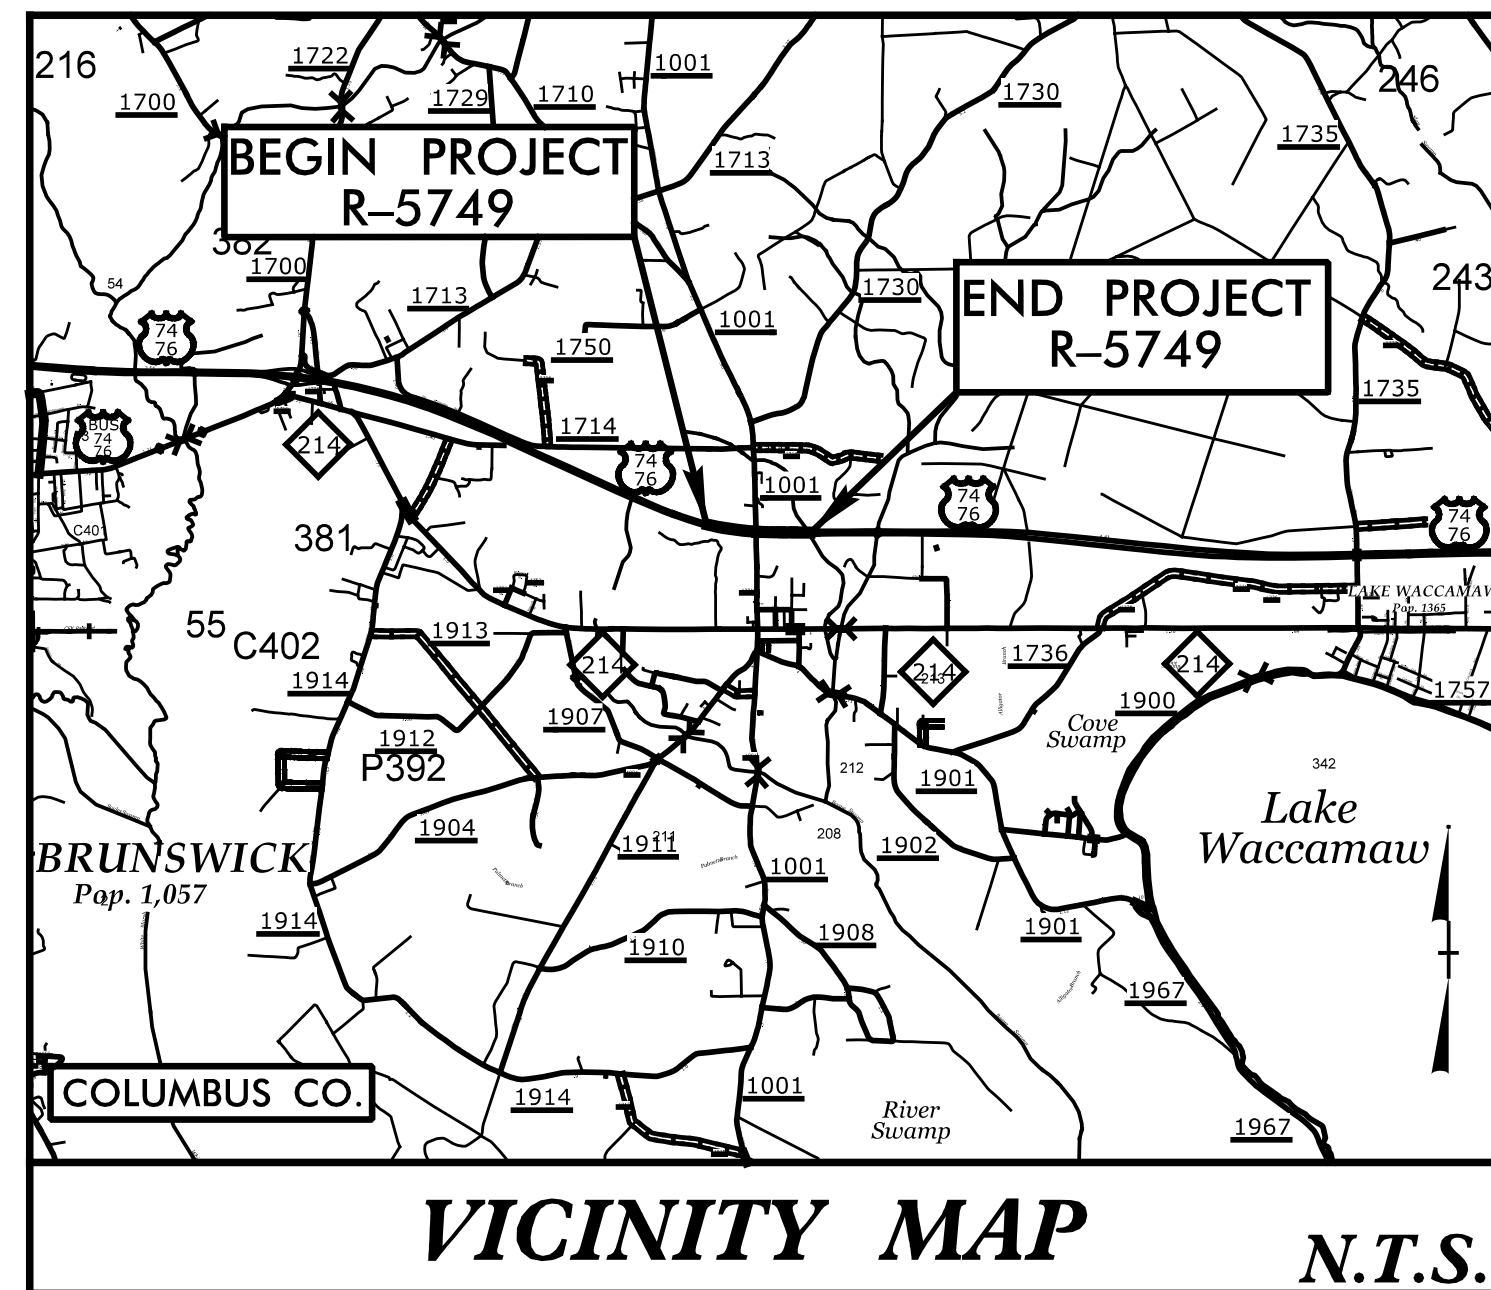


STATE OF NORTH CAROLINA  
DIVISION OF HIGHWAYS

**TRANSPORTATION MANAGEMENT PLAN**

**COLUMBUS COUNTY**

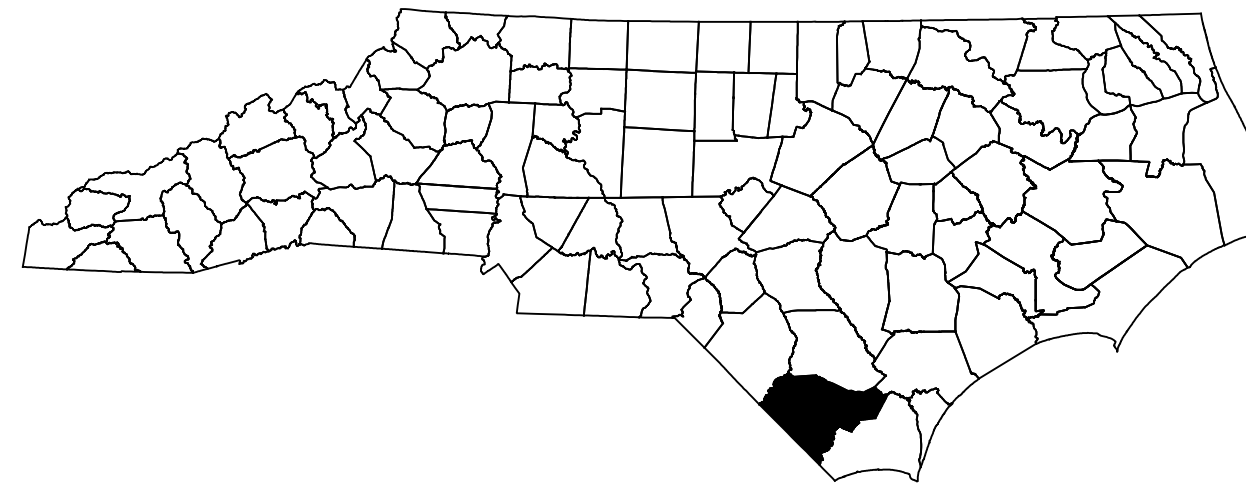

**LOCATION: US 74/76 AT SR 1001 (HALLSBORO ROAD)  
CONVERT AT GRADE INTERSECTION TO  
INTERCHANGE**

**TYPE OF WORK: GRADING, DRAINAGE, PAVING, STRUCTURE,  
AND SIGNING**


**INDEX OF SHEETS**

SHEET NO.	TITLE
TMP-1	TITLE SHEET, VICINITY MAP, AND INDEX OF SHEETS
TMP-1A	LIST OF APPLICABLE ROADWAY STANDARD DRAWINGS, LEGEND, AND TEMPORARY PAVEMENT MARKNG SCHEDULE
TMP-2	TRANSPORTATION OPERATIONS PLAN: (MANAGEMENT STRATEGIES AND GENERAL NOTES)
TMP-3	PHASING
TMP-4-5	PHASE 1 DETAILS
TMP-6-12	PHASE 2 DETAILS
TMP-13-19	PHASE 3 DETAILS
TMP-20-21	PHASE 2 SIGNING DETAILS

SHEET NO.  
TMP-1


**CONTRACT: C204115 TIP PROJECT: R-5749**

**DOCUMENT NOT CONSIDERED FINAL  
UNLESS ALL SIGNATURES COMPLETED**

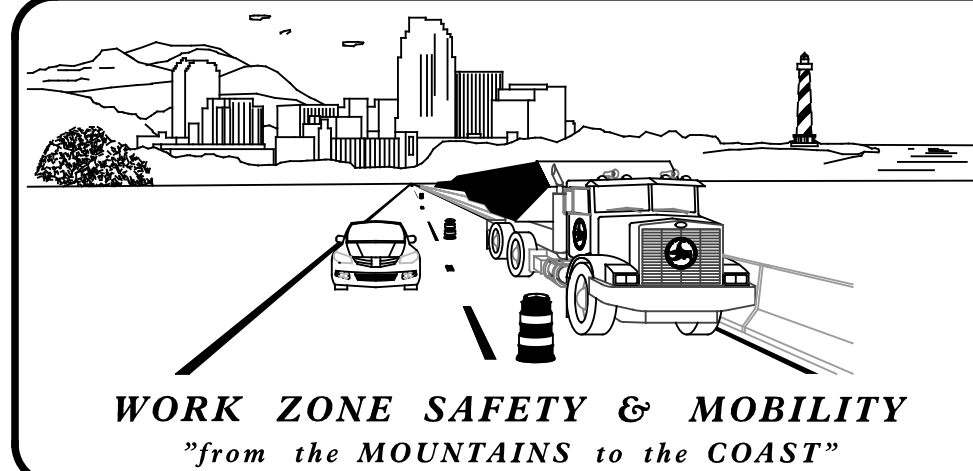


**N.C.D.O.T. WORK ZONE TRAFFIC CONTROL**  
1561 MAIL SERVICE CENTER (MSC) RALEIGH, NC 27699-1561  
750 N. GREENFIELD PARKWAY, GARNER, NC 27529 (DELIVERY)  
PHONE: (919) 773-2800 FAX: (919) 771-2745

**J. E. HUMMER, PHD, PE** STATE TRAFFIC MANAGEMENT ENGINEER  
**J. S. KITE, PE** TRAFFIC CONTROL PROJECT ENGINEER  
**M. V. SPRINGER, PE** TRAFFIC CONTROL PROJECT DESIGN ENGINEER  
TRAFFIC CONTROL DESIGN ENGINEER

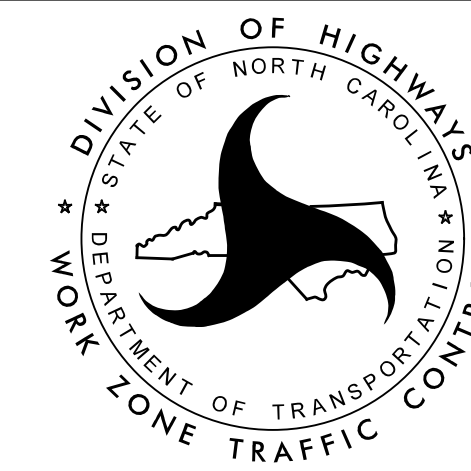

**SEPI**  
ENGINEERING & CONSTRUCTION  
1025 Wade Avenue  
Raleigh, NC 27605  
Tel: 919-789-9977  
Fax: 919-789-9591  
License: C-2197

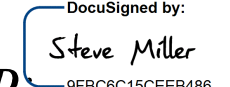APPROVED:   
DATE: 12/8/2017

SEAL

