


6/23/16

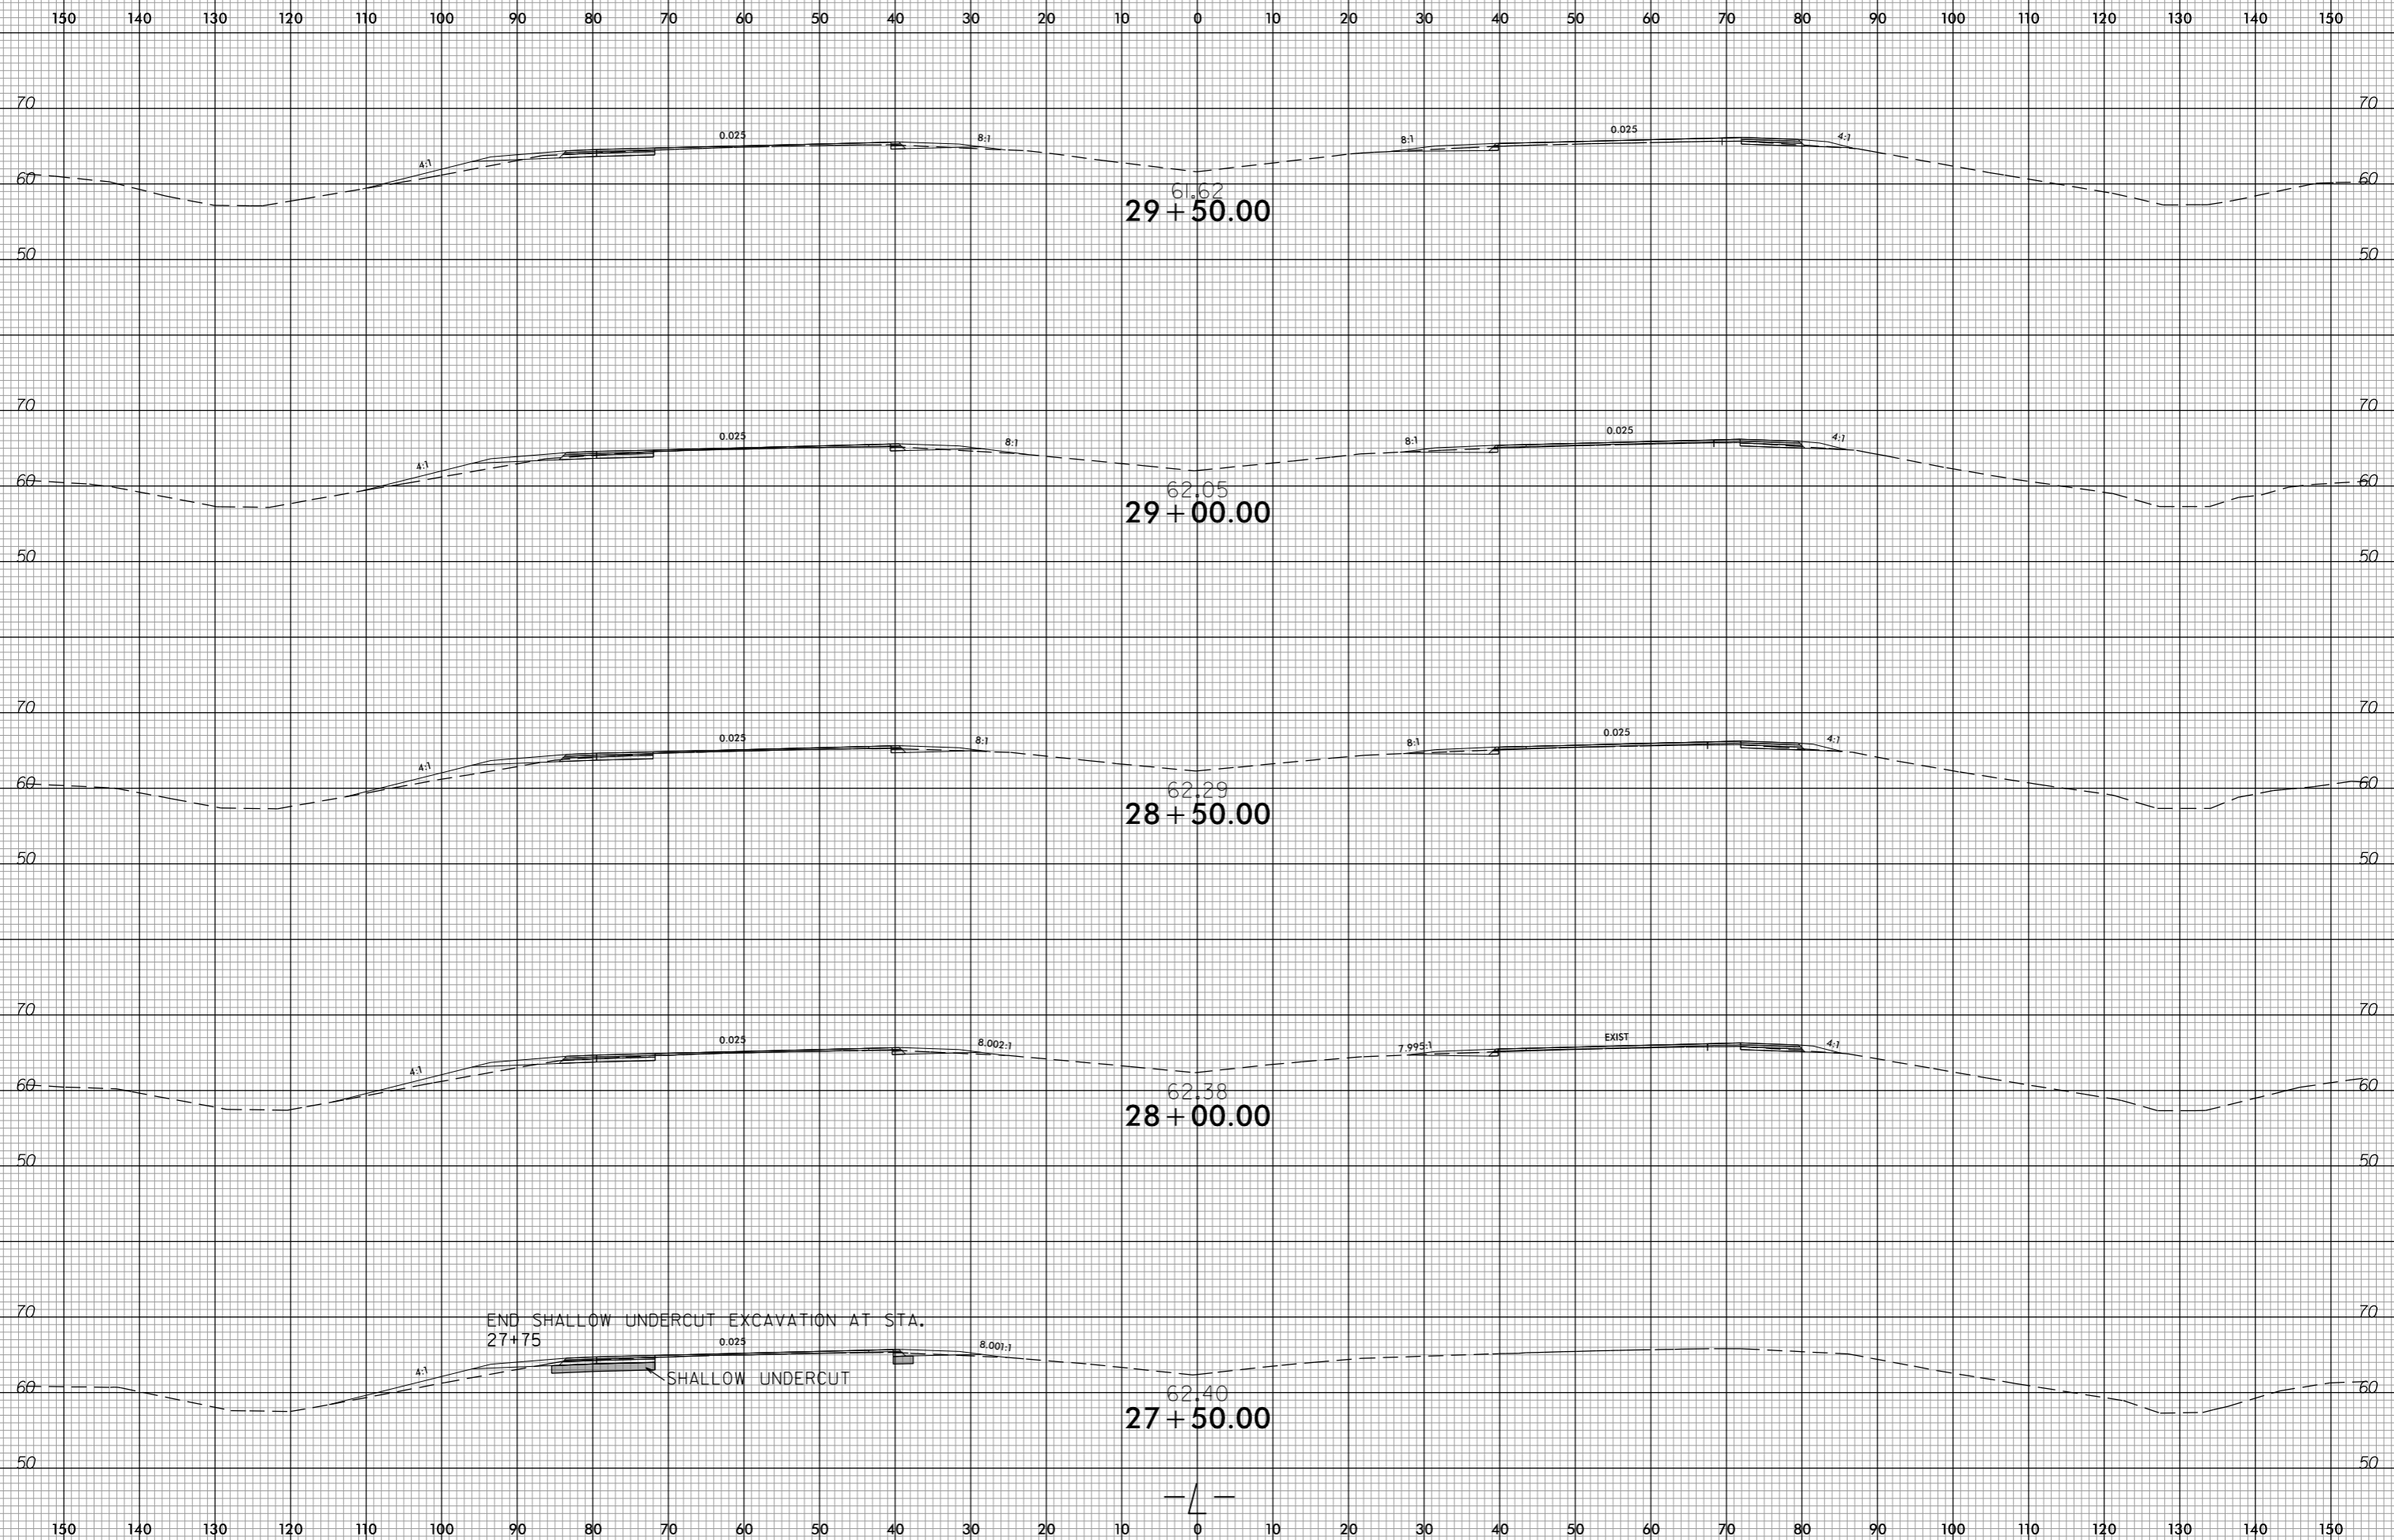

PROJ. REFERENCE NO. R-5749	SHEET NO. X-5
-------------------------------	------------------



invalid expression  
 i:\2014\05\16\5749\_rdy\_xp1.L.dgn  
 USER: CONRADAM