

**This electronic collection of documents is provided  
for the convenience of the user  
and is Not a Certified Document –**

**The documents contained herein were originally issued  
and sealed by the individuals whose names and license  
numbers appear on each page, on the dates appearing  
with their signature on that page.**

**This file or an individual page  
shall not be considered a certified document.**

09.08/99

**TIP PROJECT: B-5374**

# STATE OF NORTH CAROLINA DIVISION OF HIGHWAYS


T.I.P. NO.	SHEET NO.
B-5374	UO-1

**NOTE:**  
ALL UTILITY WORK SHOWN ON THIS SHEET IS DONE BY OTHERS.  
NO PAYMENT WILL BE MADE TO THE CONTRACTOR FOR UTILITY WORK SHOWN ON THIS SHEET.

## UTILITIES BY OTHERS PLANS UNION COUNTY



**LOCATION: BRIDGE NO. 448 OVER BUFFALO CREEK  
ON SR 2154 (GULLEDGE PARKER RD)**

**TYPE OF WORK: POWER AND TELEPHONE RELOCATION**

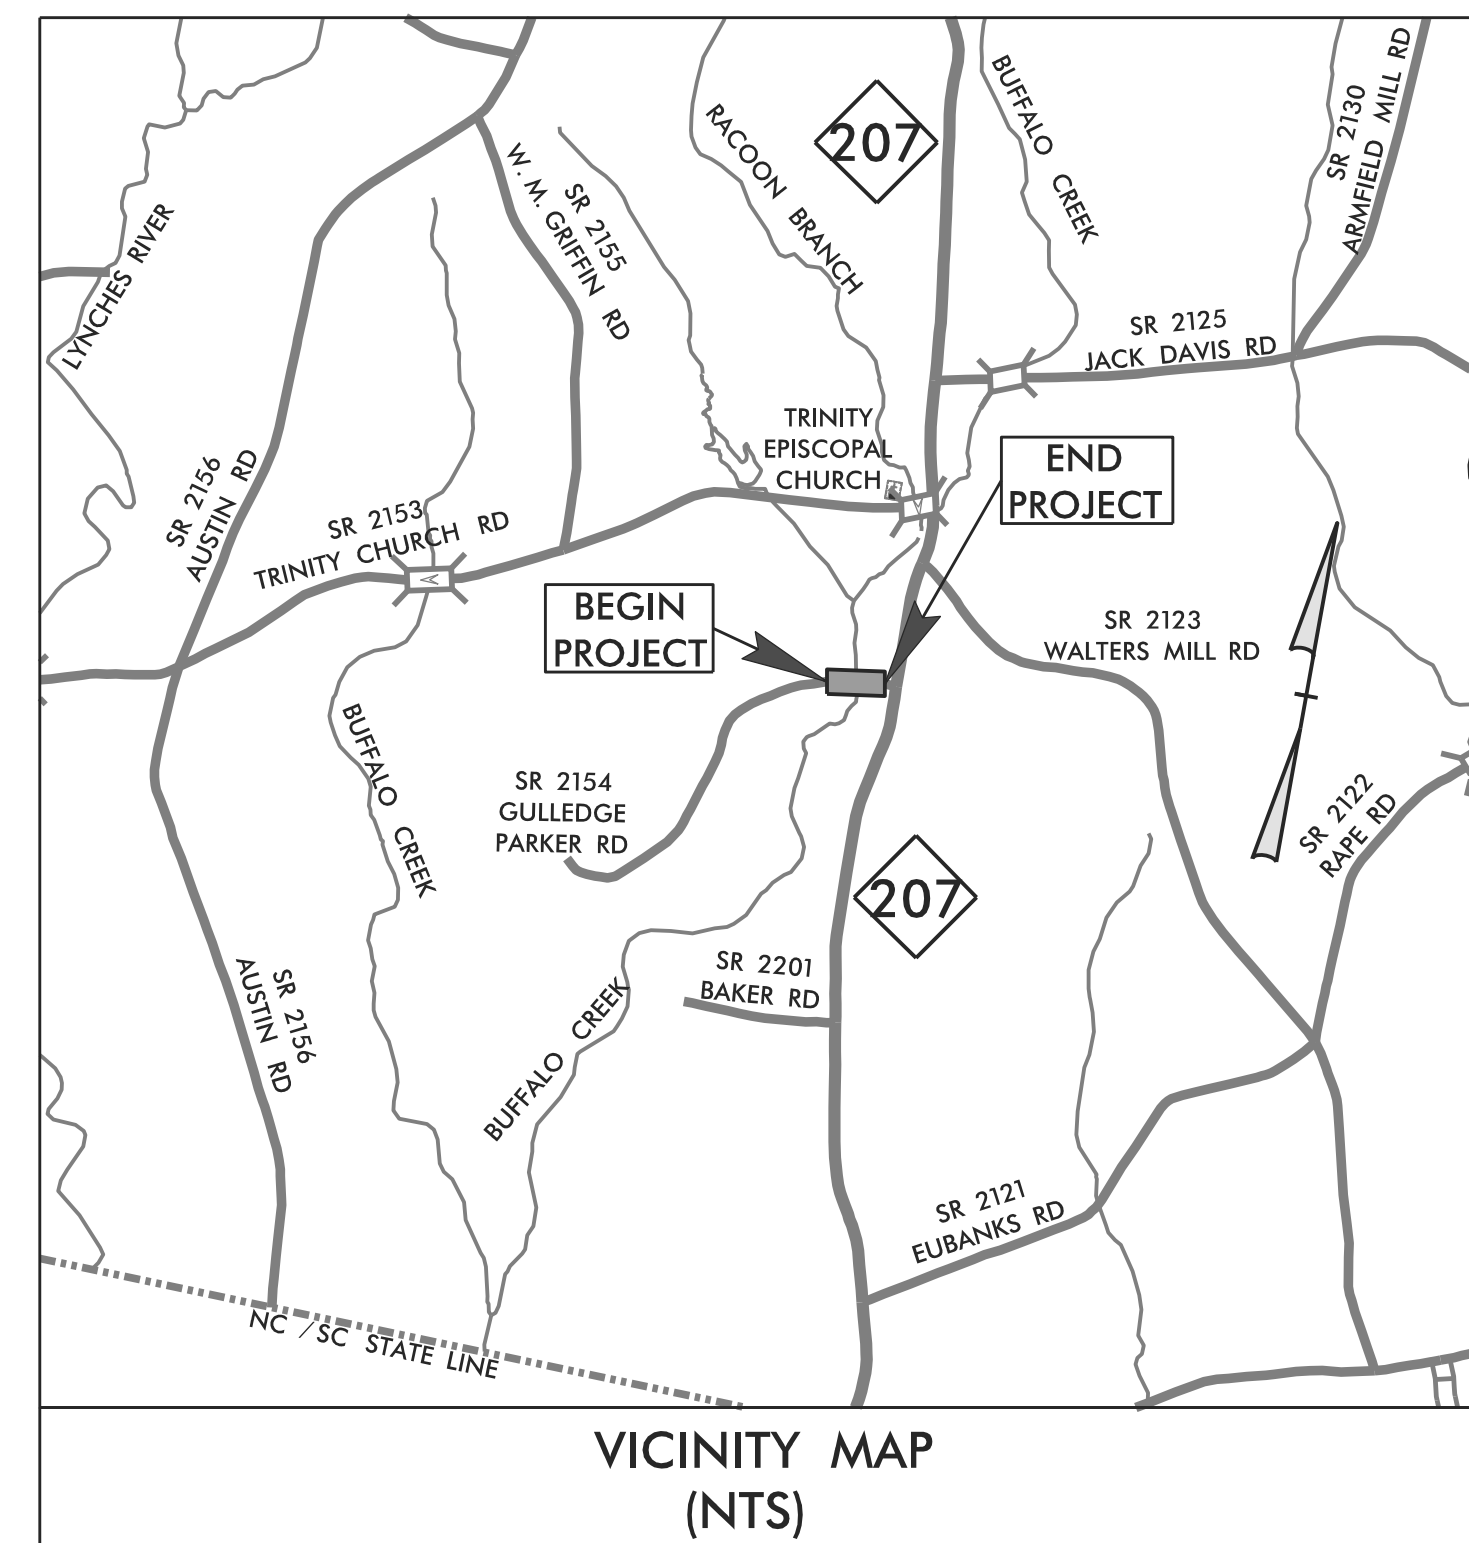


VICINITY MAP (NTS)

TO MONROE

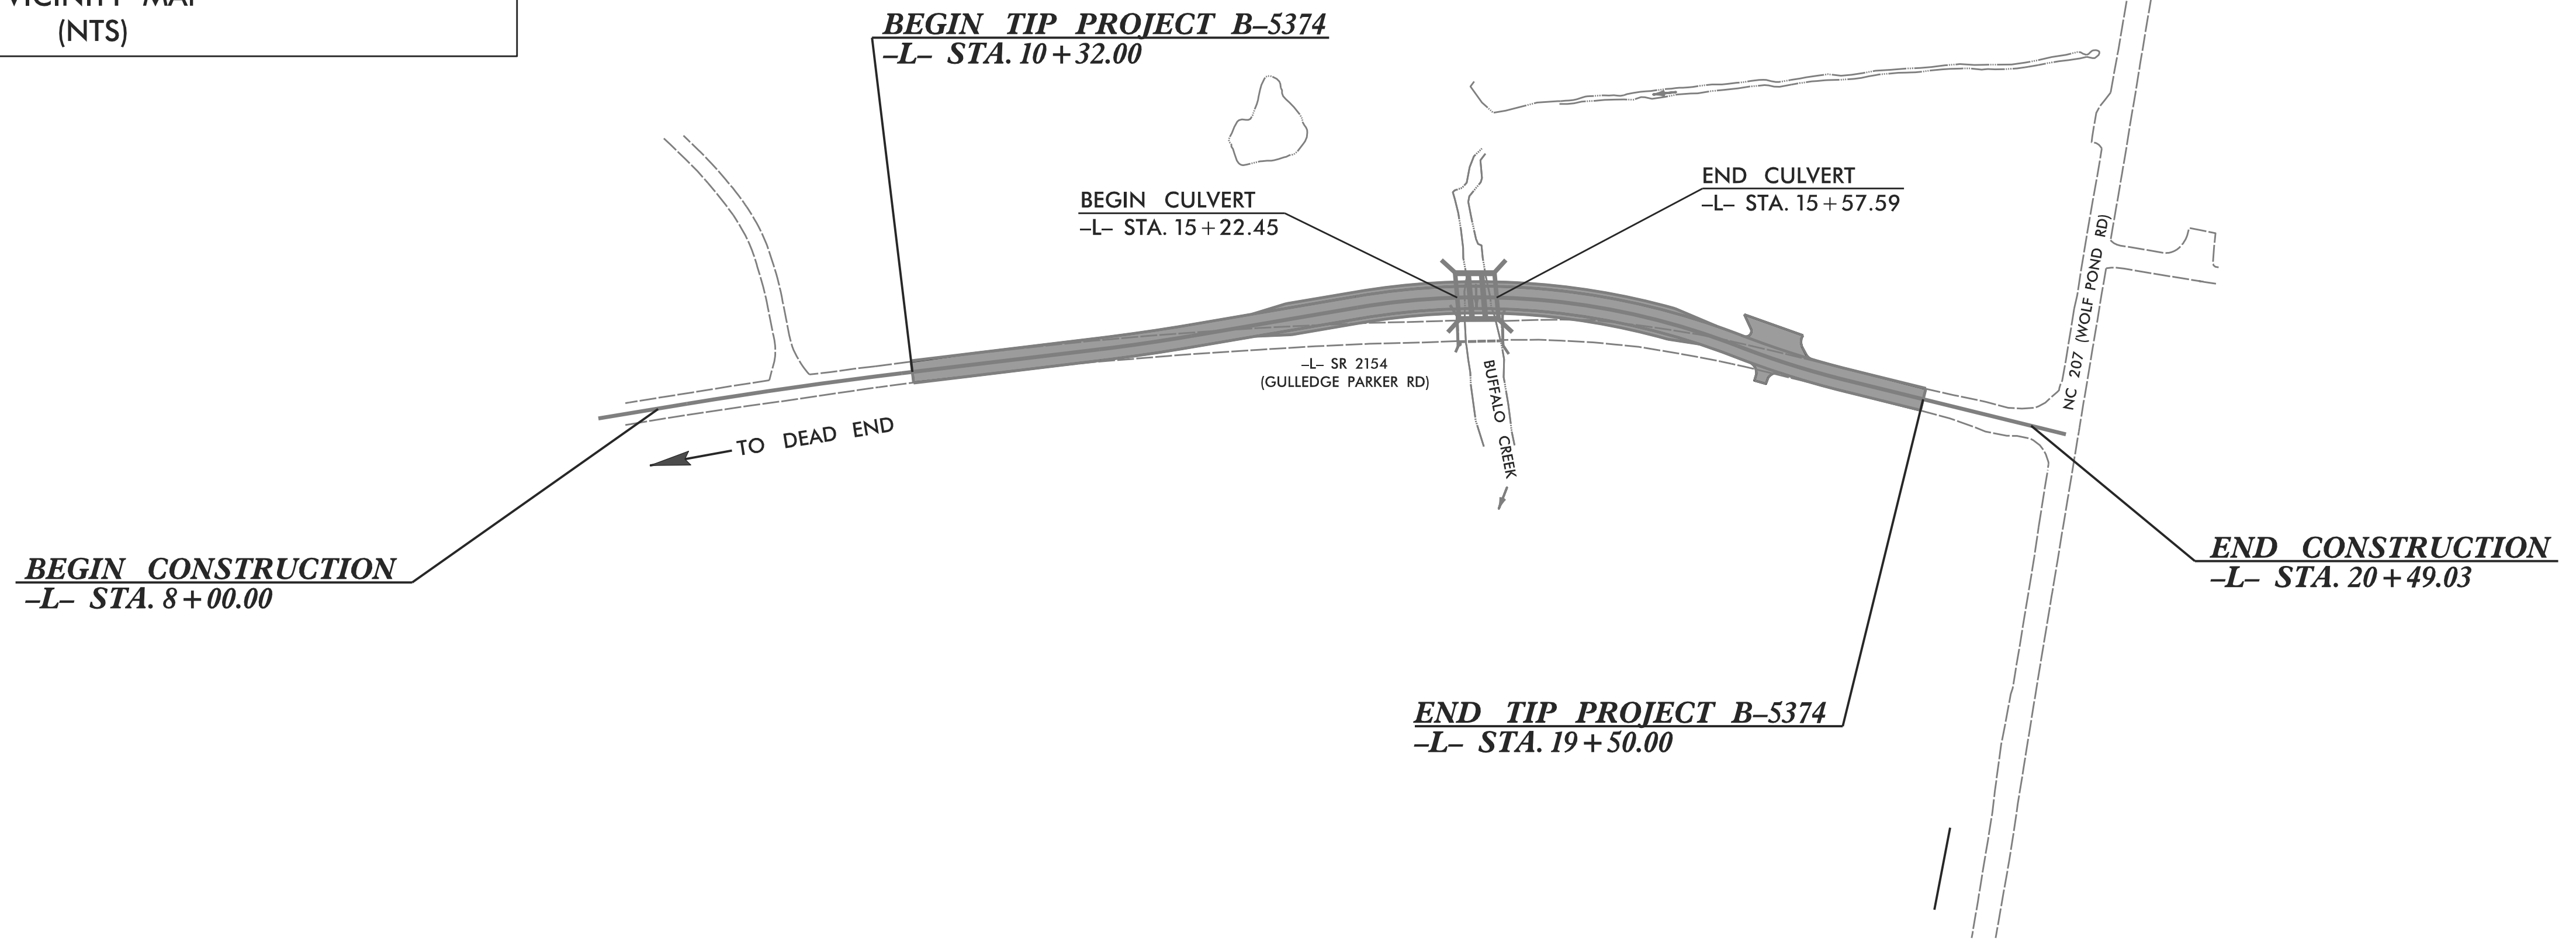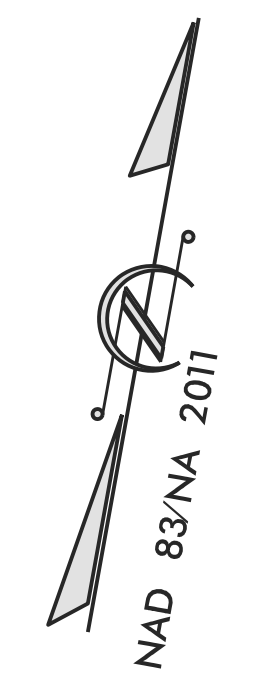

### GRAPHIC SCALES

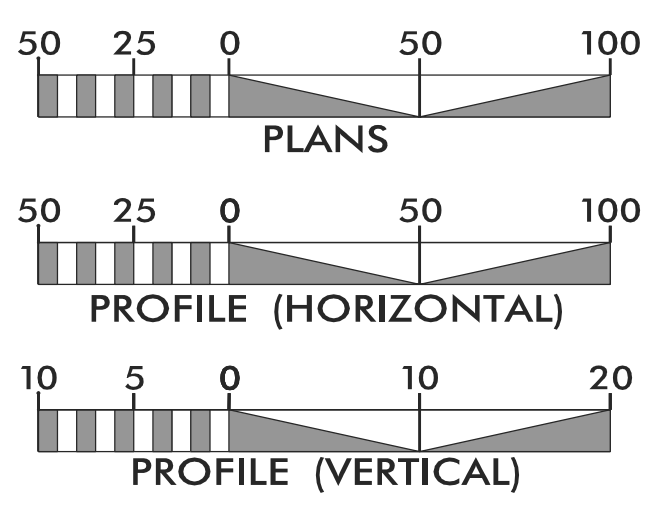


### INDEX OF SHEETS

SHEET NO.:	DESCRIPTION:
UO-1	TITLE SHEET
UO-2	UBO PLAN SHEET

### UTILITY OWNERS WITH CONFLICTS

- (A) POWER - UNION POWER COOPERATIVE
- (B) TELEPHONE - FRONTIER COMMUNICATIONS


PREPARED IN THE OFFICE OF:



**Cardno**  
CARDNO (NC), INC.  
9800 SOUTHERN PINE BOULEVARD  
SUITE 1  
CHARLOTTE NC 28273  
PHONE (704) 927-9700  
FAX (704) 529-3272

---

STEVE TREXLER PROJECT UTILITY COORDINATOR

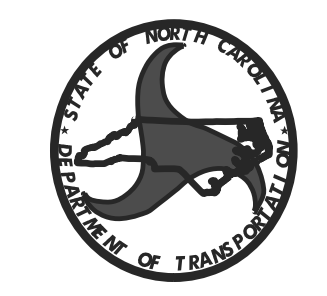

**DIVISION OF HIGHWAYS  
UTILITIES UNIT**  
1555 MAIL SERVICES CENTER  
RALEIGH NC 27699-1555  
PHONE (919) 707-6690  
FAX (919) 250-4151

---

MICHAEL BRIGHT UTILITIES REGIONAL ENGINEER  
MICHAEL BRIGHT UTILITIES ENGINEER  
AMY DUPREE UTILITIES AREA COORDINATOR  
GREG SEALY UTILITIES COORDINATOR

\$\$\$\$\$ SYSTEM \$\$\$\$\$\$  
\$\$\$\$\$ DGN \$\$\$\$\$\$  
\$\$\$\$\$ USERNAME \$\$\$\$\$\$

