


**This electronic collection of documents is provided
for the convenience of the user
and is Not a Certified Document –**

**The documents contained herein were originally issued
and sealed by the individuals whose names and license
numbers appear on each page, on the dates appearing
with their signature on that page.**

**This file or an individual page
shall not be considered a certified document.**

UTILITIES BY OTHERS

NOTE:
ALL UTILITY WORK SHOWN ON THIS SHEET IS DONE BY OTHERS.
NO PAYMENT WILL BE MADE TO THE CONTRACTOR FOR UTILITY WORK SHOWN ON THIS SHEET.


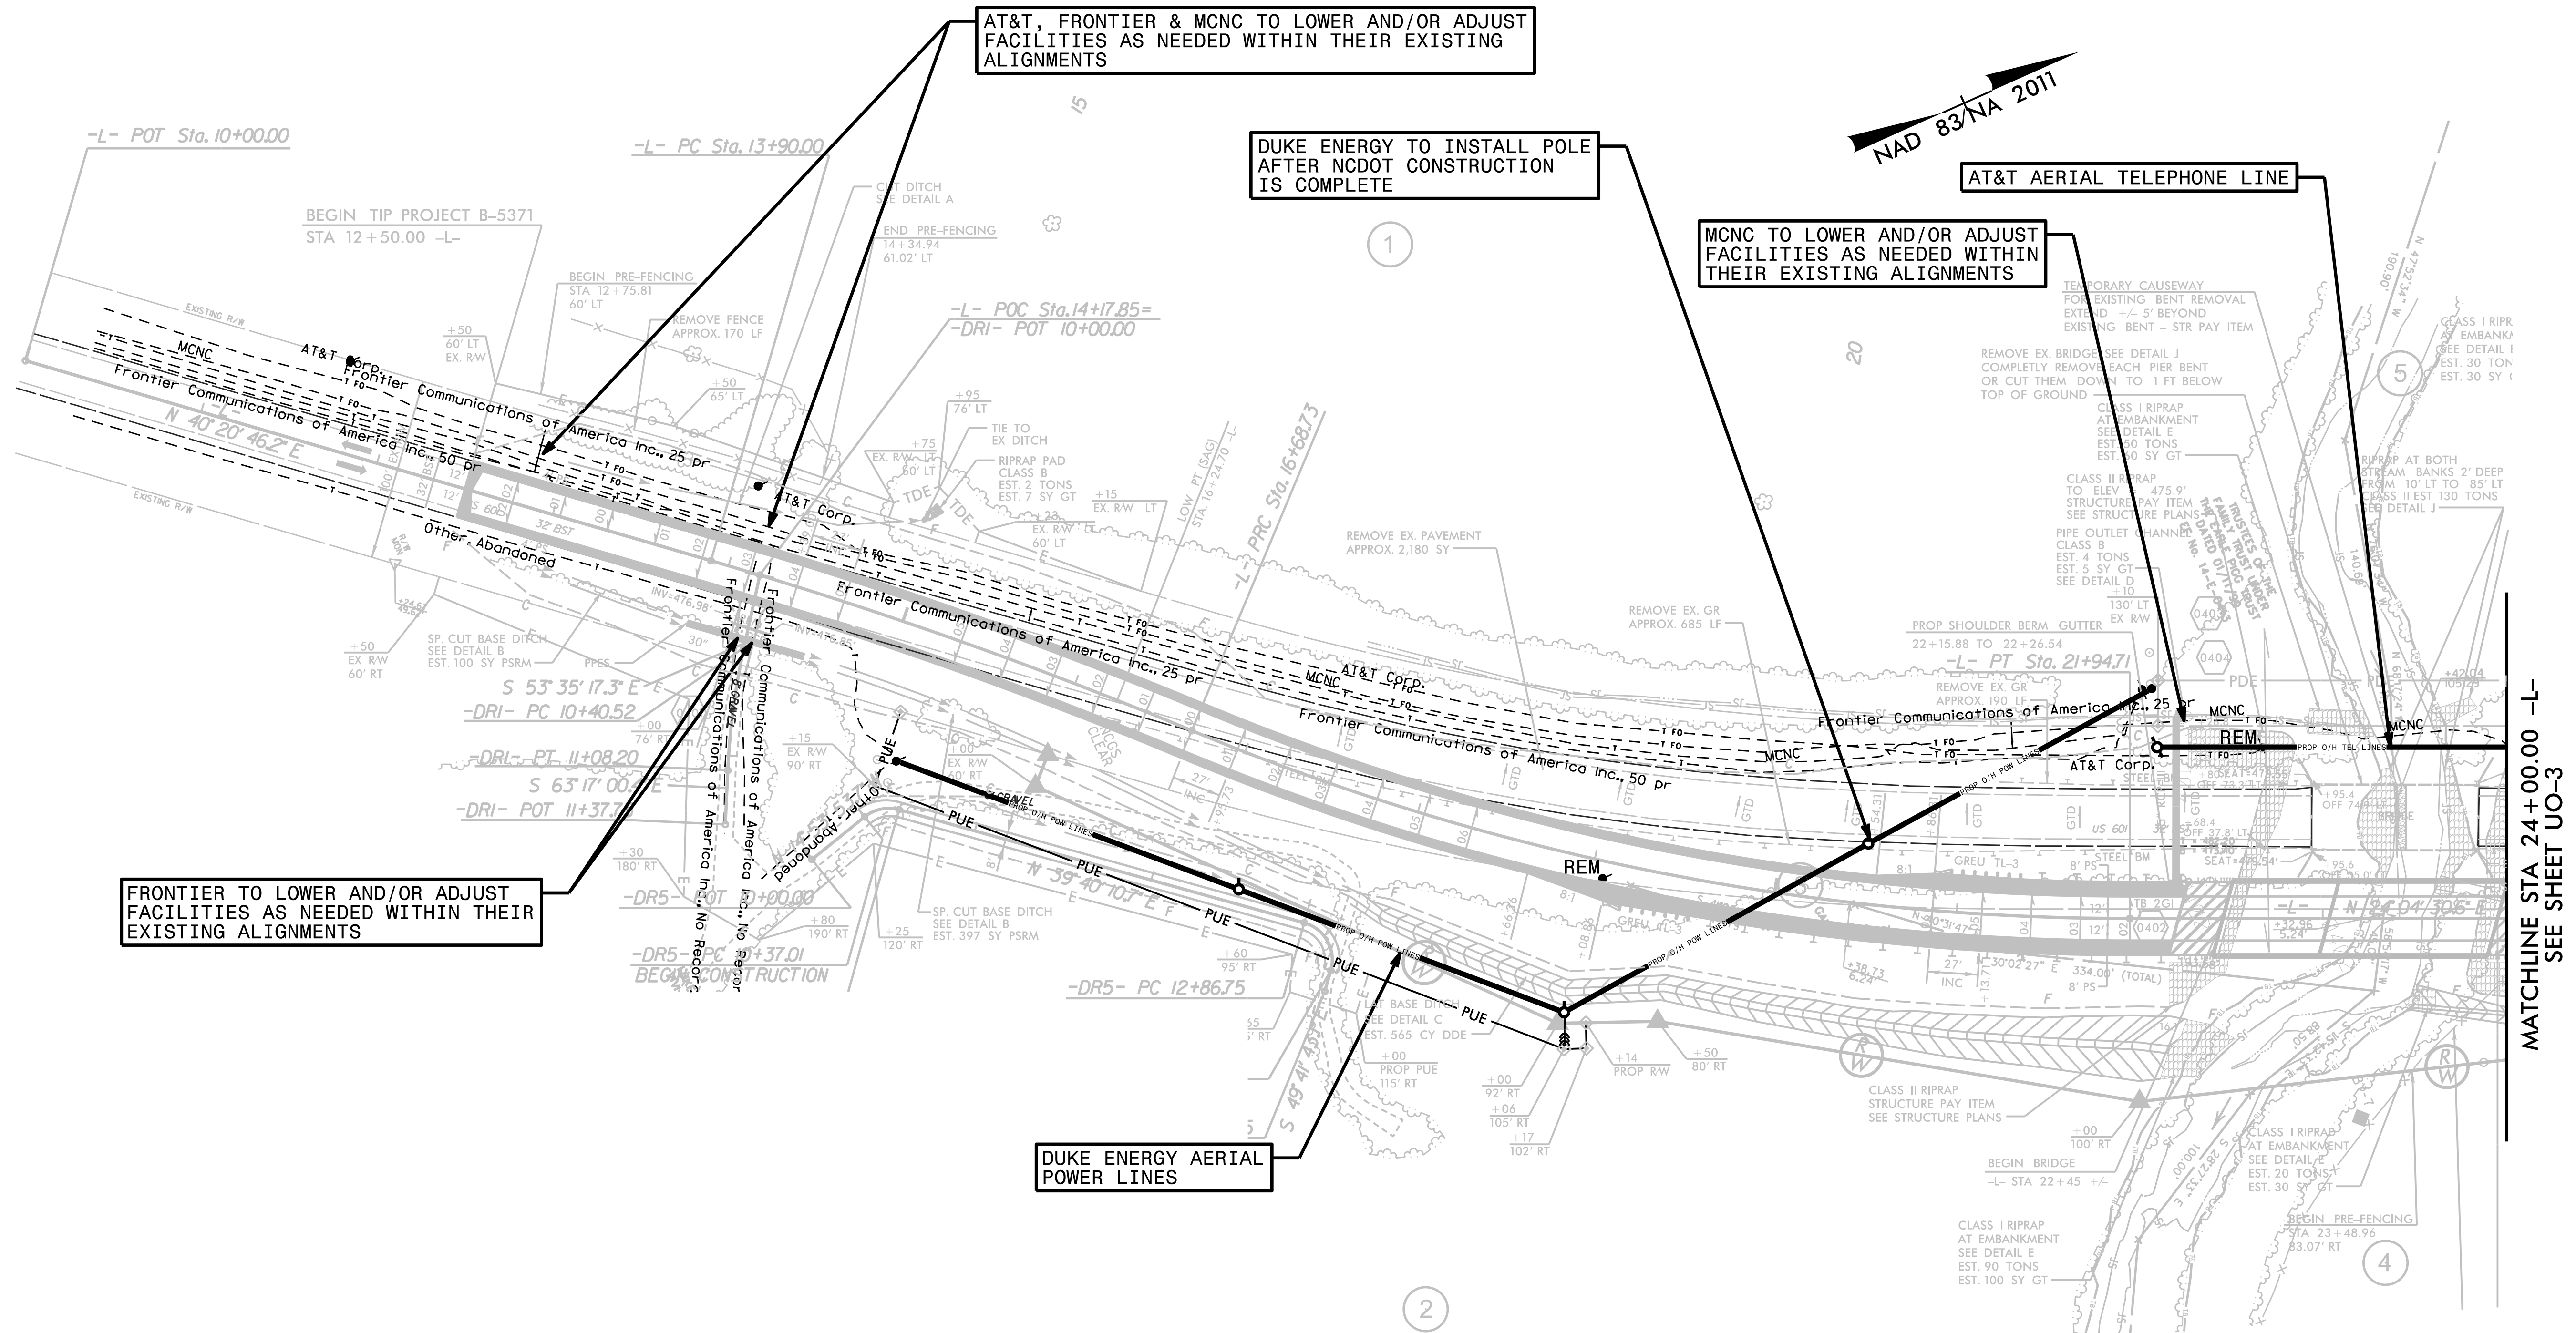


MATCHLINE STA 24 + 00.00 -L-
SEE SHEET UO-3

5/14/99
2903002 B-5371 - ut - rdy4 - U002 - psh.dgn

UTILITIES BY OTHERS

NOTE:
ALL UTILITY WORK SHOWN ON THIS SHEET IS DONE BY OTHERS.
NO PAYMENT WILL BE MADE TO THE CONTRACTOR FOR UTILITY WORK SHOWN ON THIS SHEET.

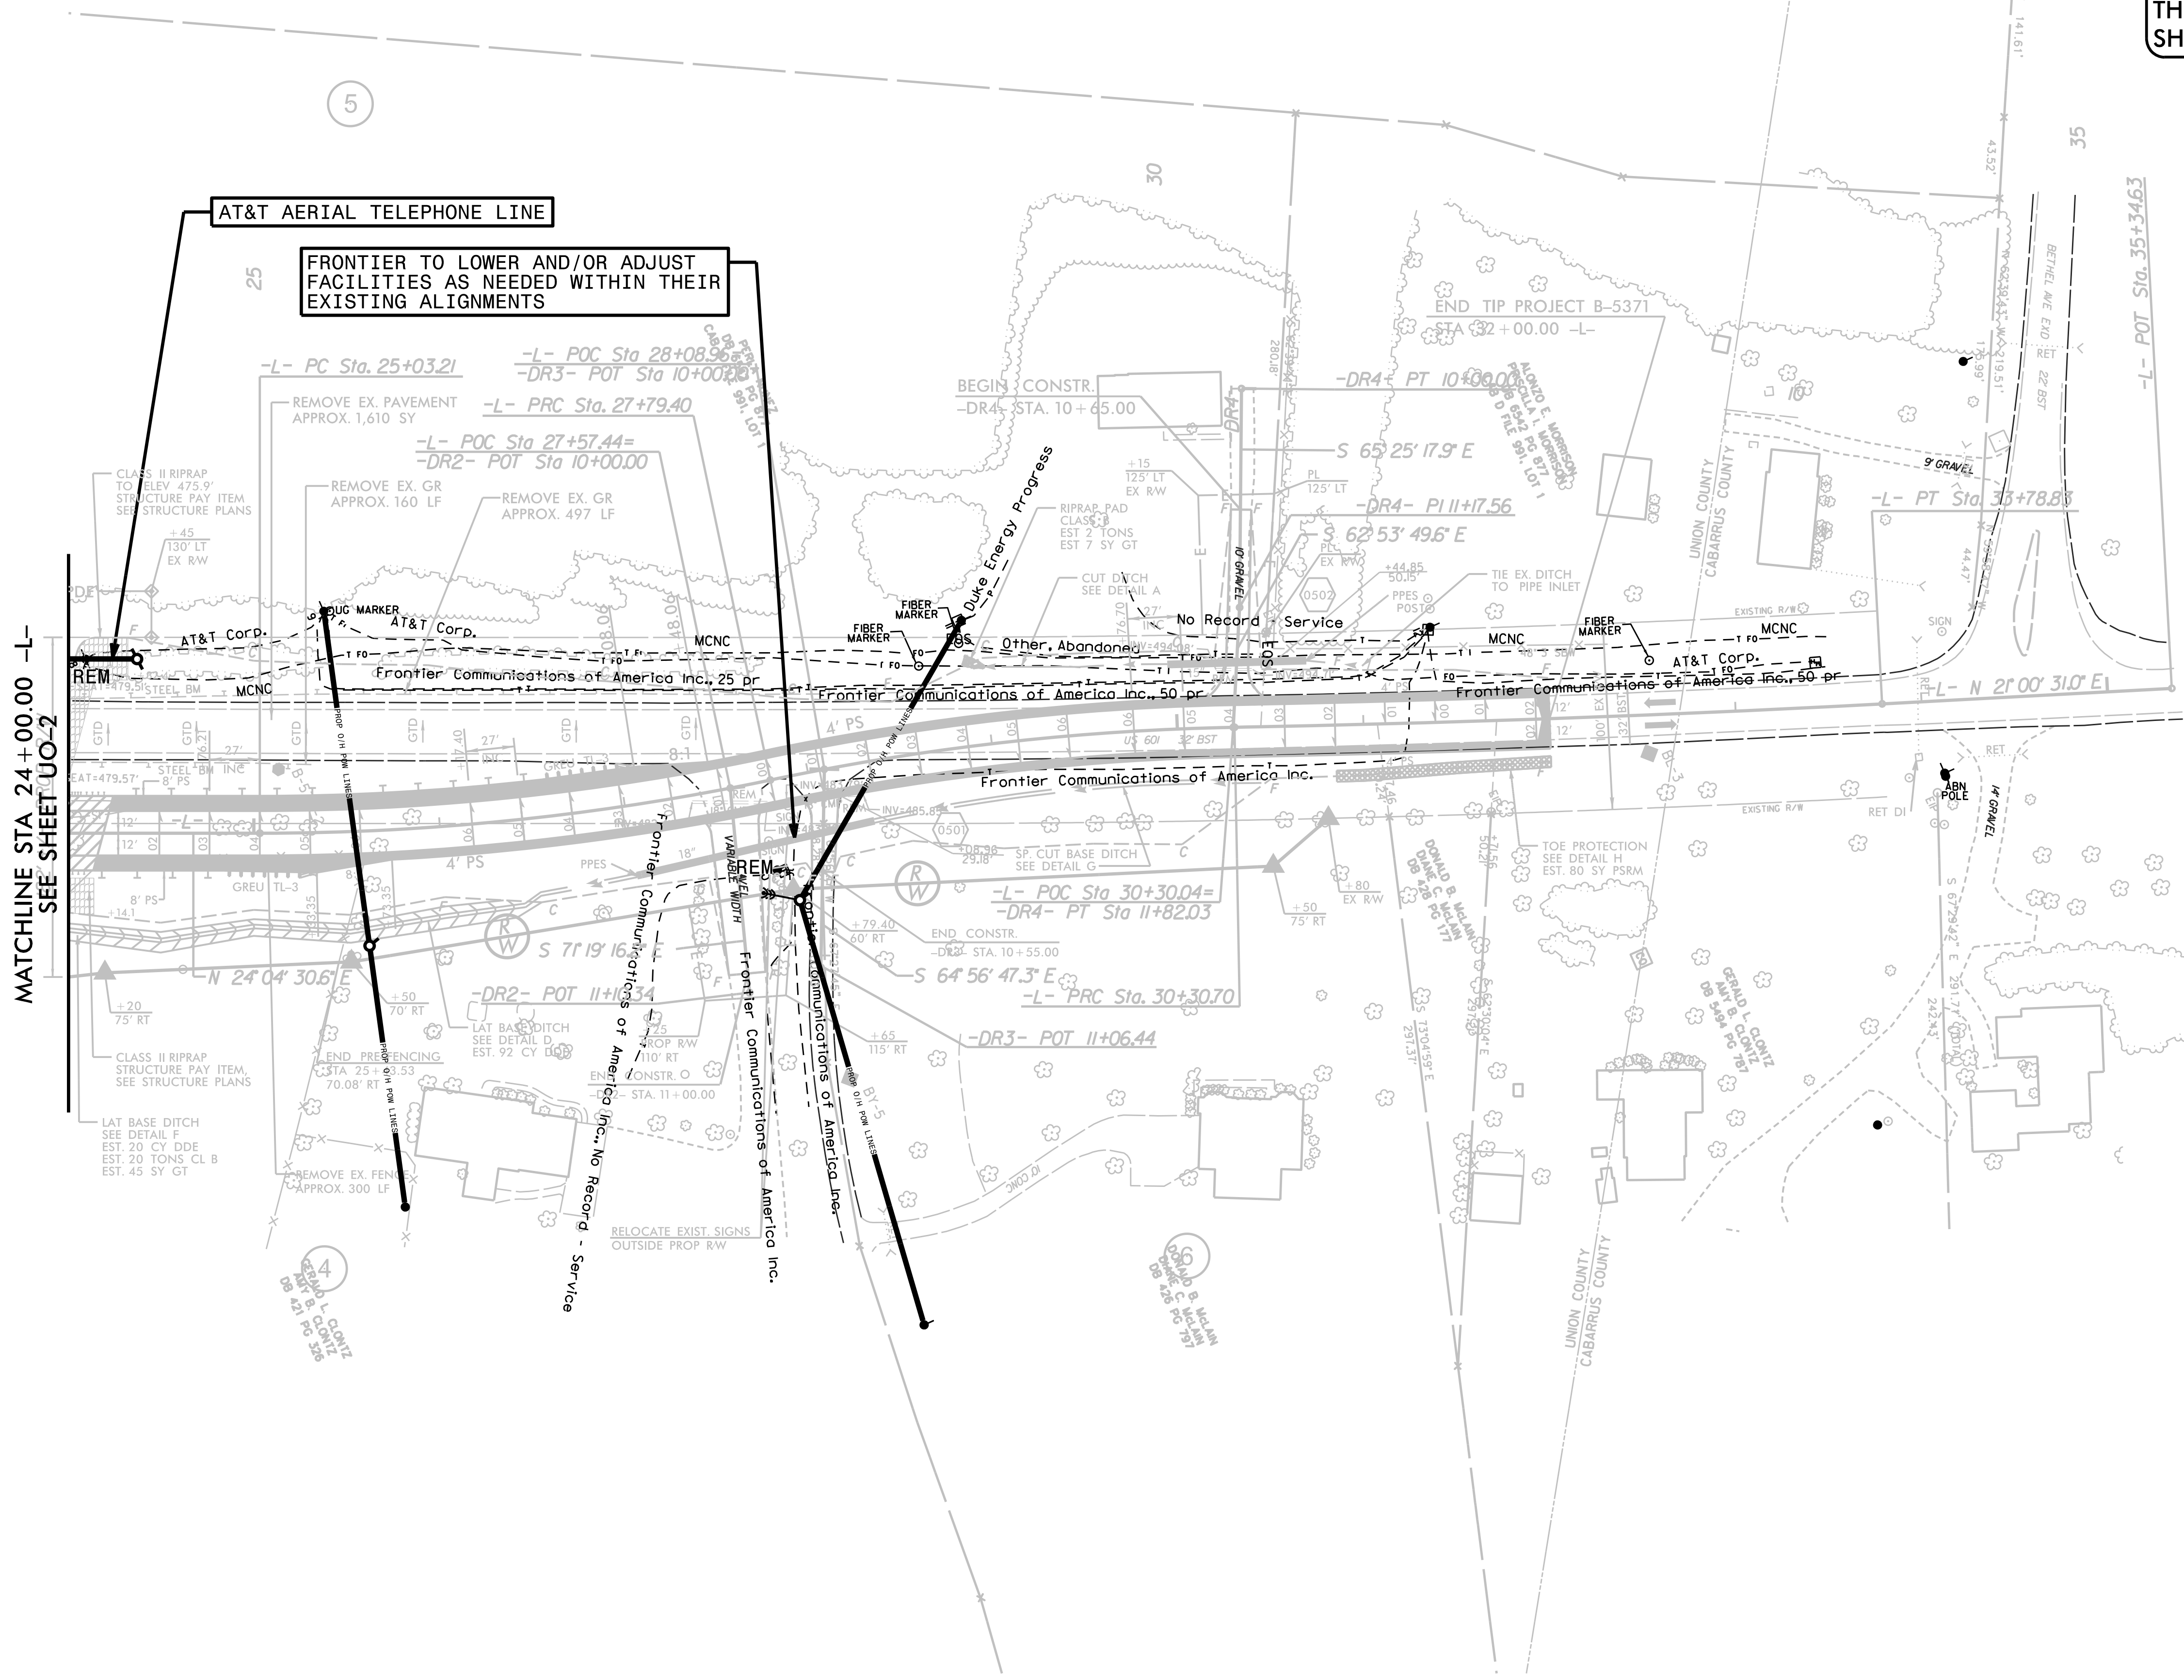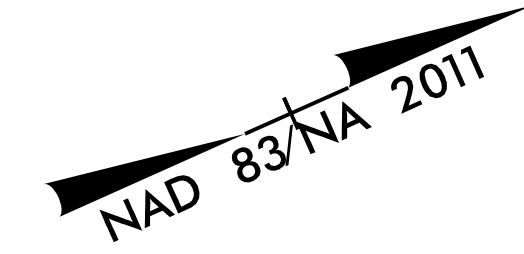

AT&T AERIAL TELEPHONE LINE

FRONTIER TO LOWER AND/OR ADJUST FACILITIES AS NEEDED WITHIN THEIR EXISTING ALIGNMENTS

MATCHLINE STA 24+00.00 -L- SEE SHEET U0-2

CIVIL ENGINEERS
ENVIRONMENTAL - CEI
LAND SURVEYING
SUBSURFACE UTILITY ENGINEERING

4505 FALLS OF NEUSE RD
SUITE 400
RALEIGH, NORTH CAROLINA 27609
(919) 783-9214
WWW.KCI.COM

5/14/99
 2008.05.26 AM
 2008.05.26 10:53:11 ut_rdy5_U003_psh.dgn