


1-18 STATE OF NORTH CAROLINA DEPT. OF TRANSPORTATION DIVISION OF HIGHWAYS RALEIGH, N.C.

ENGLISH STANDARD DRAWING FOR
ELECTRICAL SERVICE GROUNDING
GROUNDING AND BONDING


SHEET 1 OF 1
1700D01

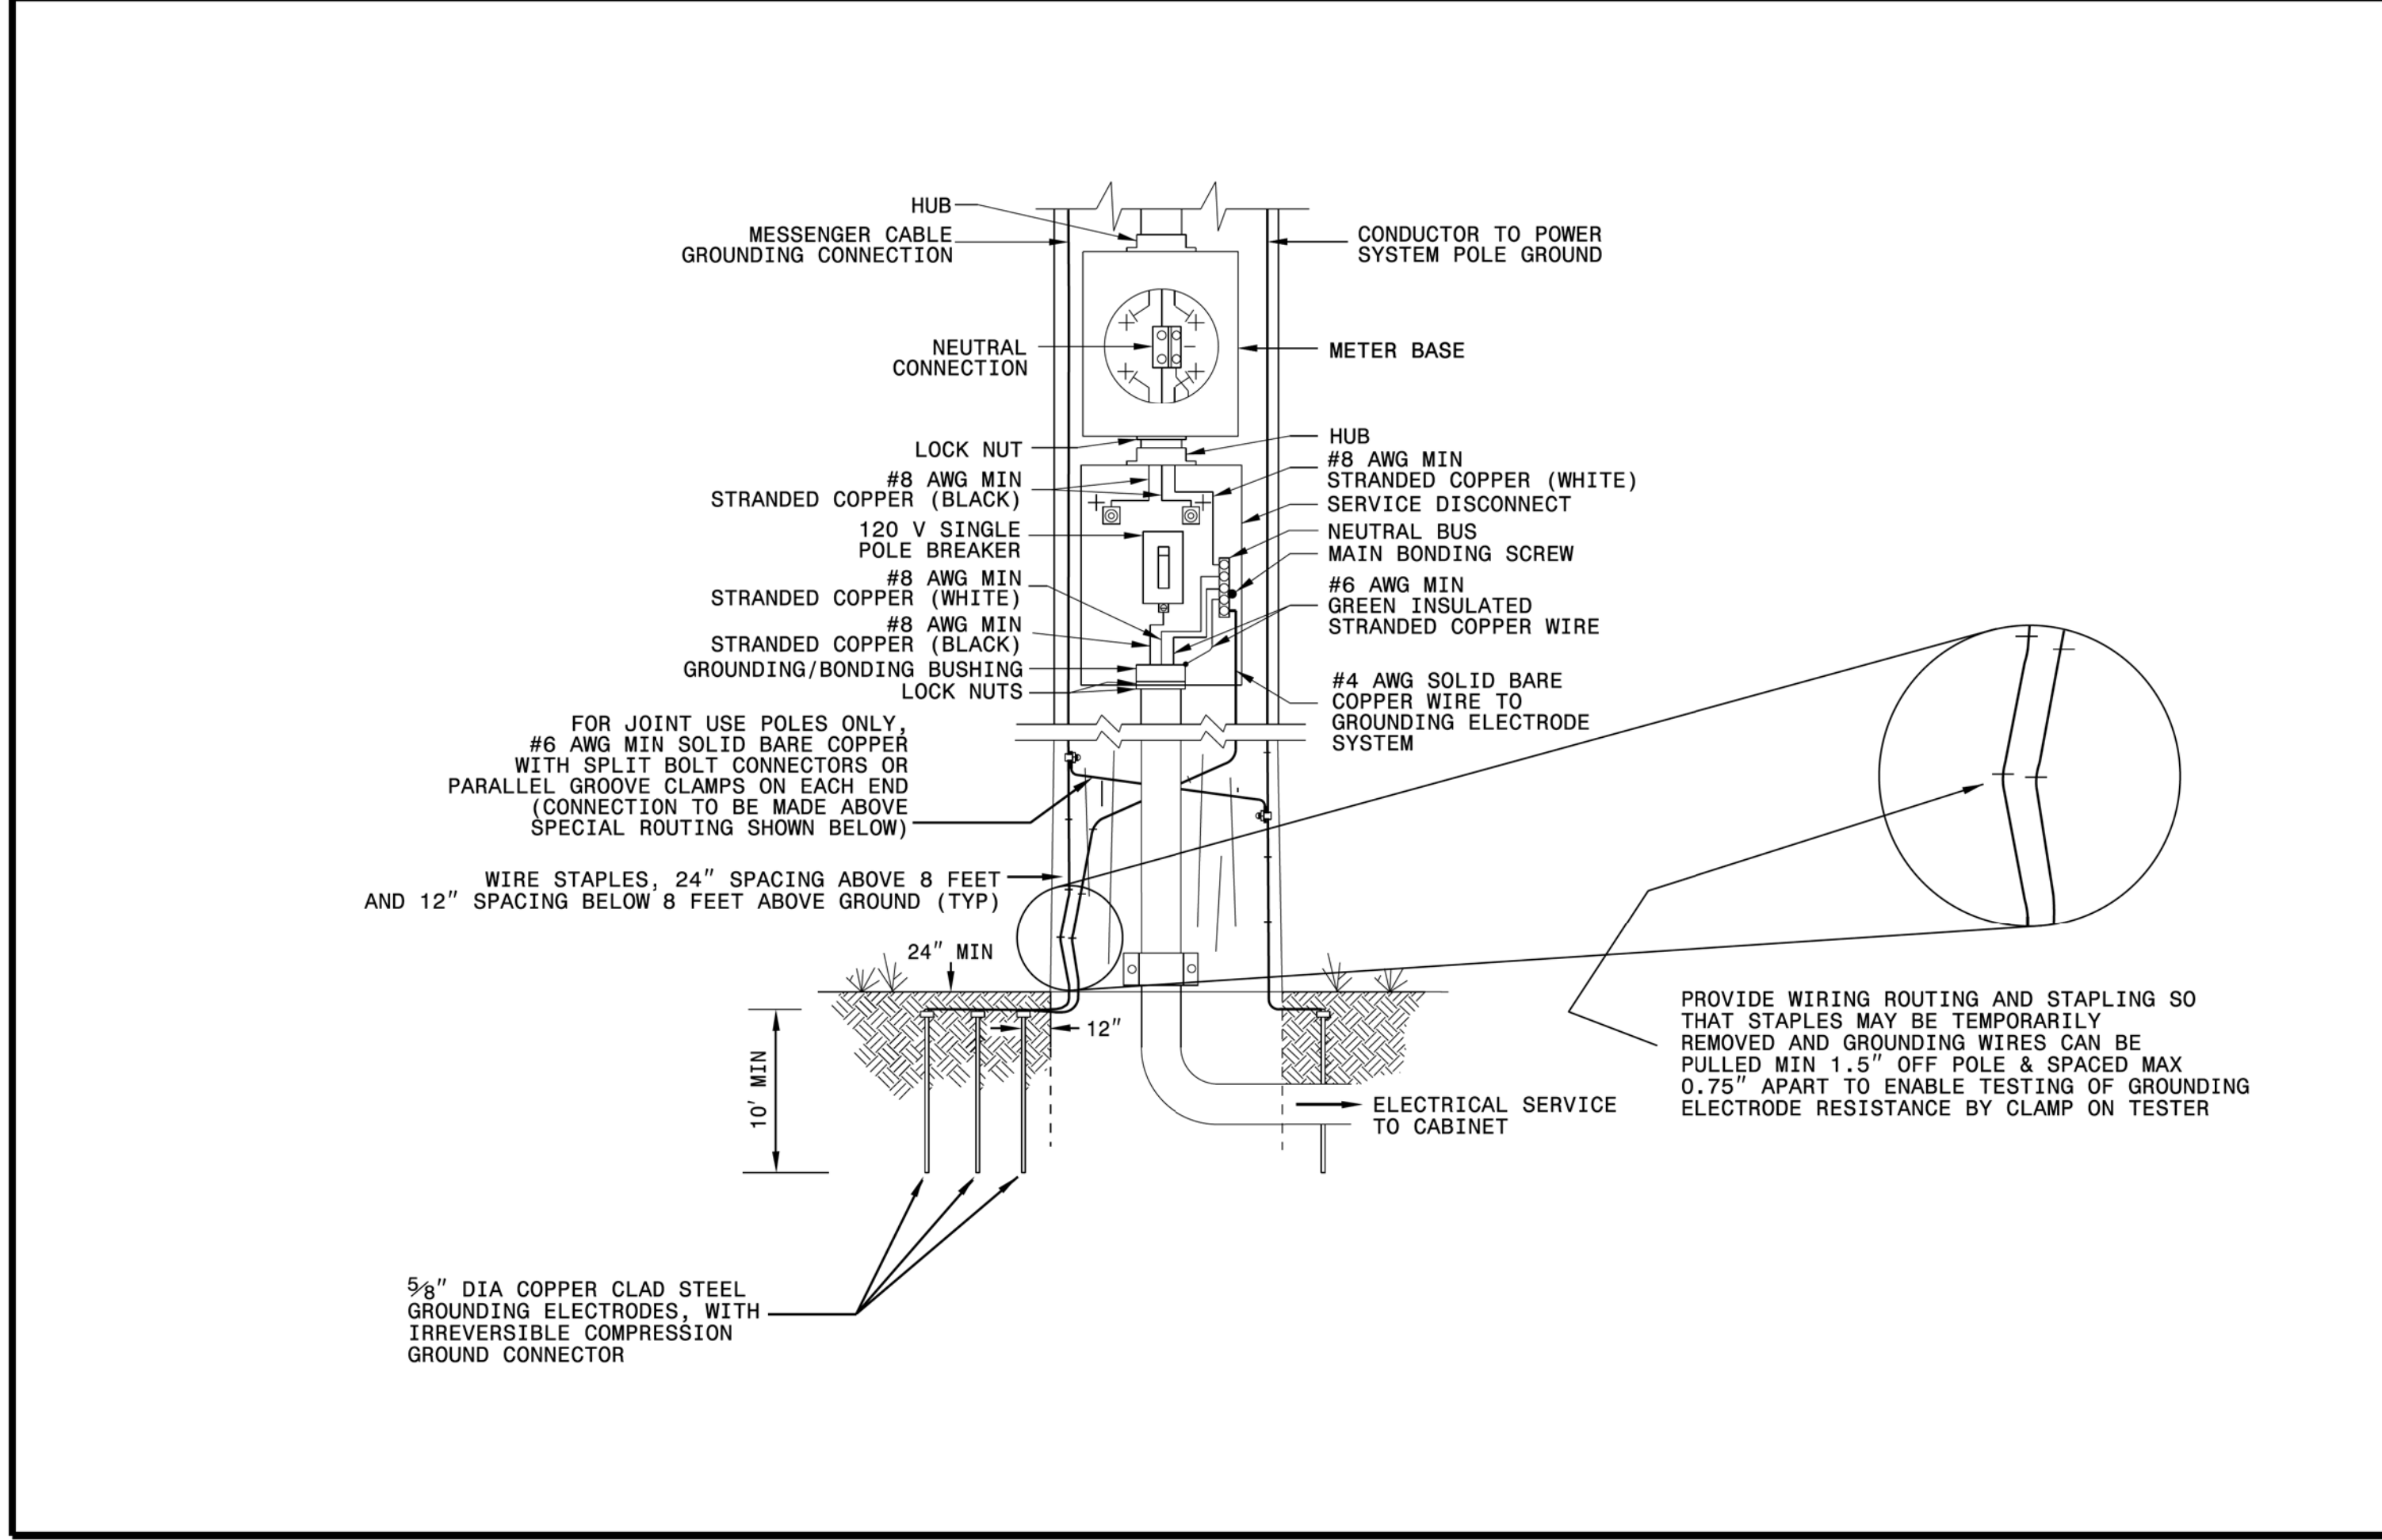

1-18 STATE OF NORTH CAROLINA DEPT. OF TRANSPORTATION DIVISION OF HIGHWAYS RALEIGH, N.C.

ENGLISH STANDARD DRAWING FOR
WOOD POLES
METHODS OF ATTACHMENT AND GROUNDING

SHEET 1 OF 1
1720D01

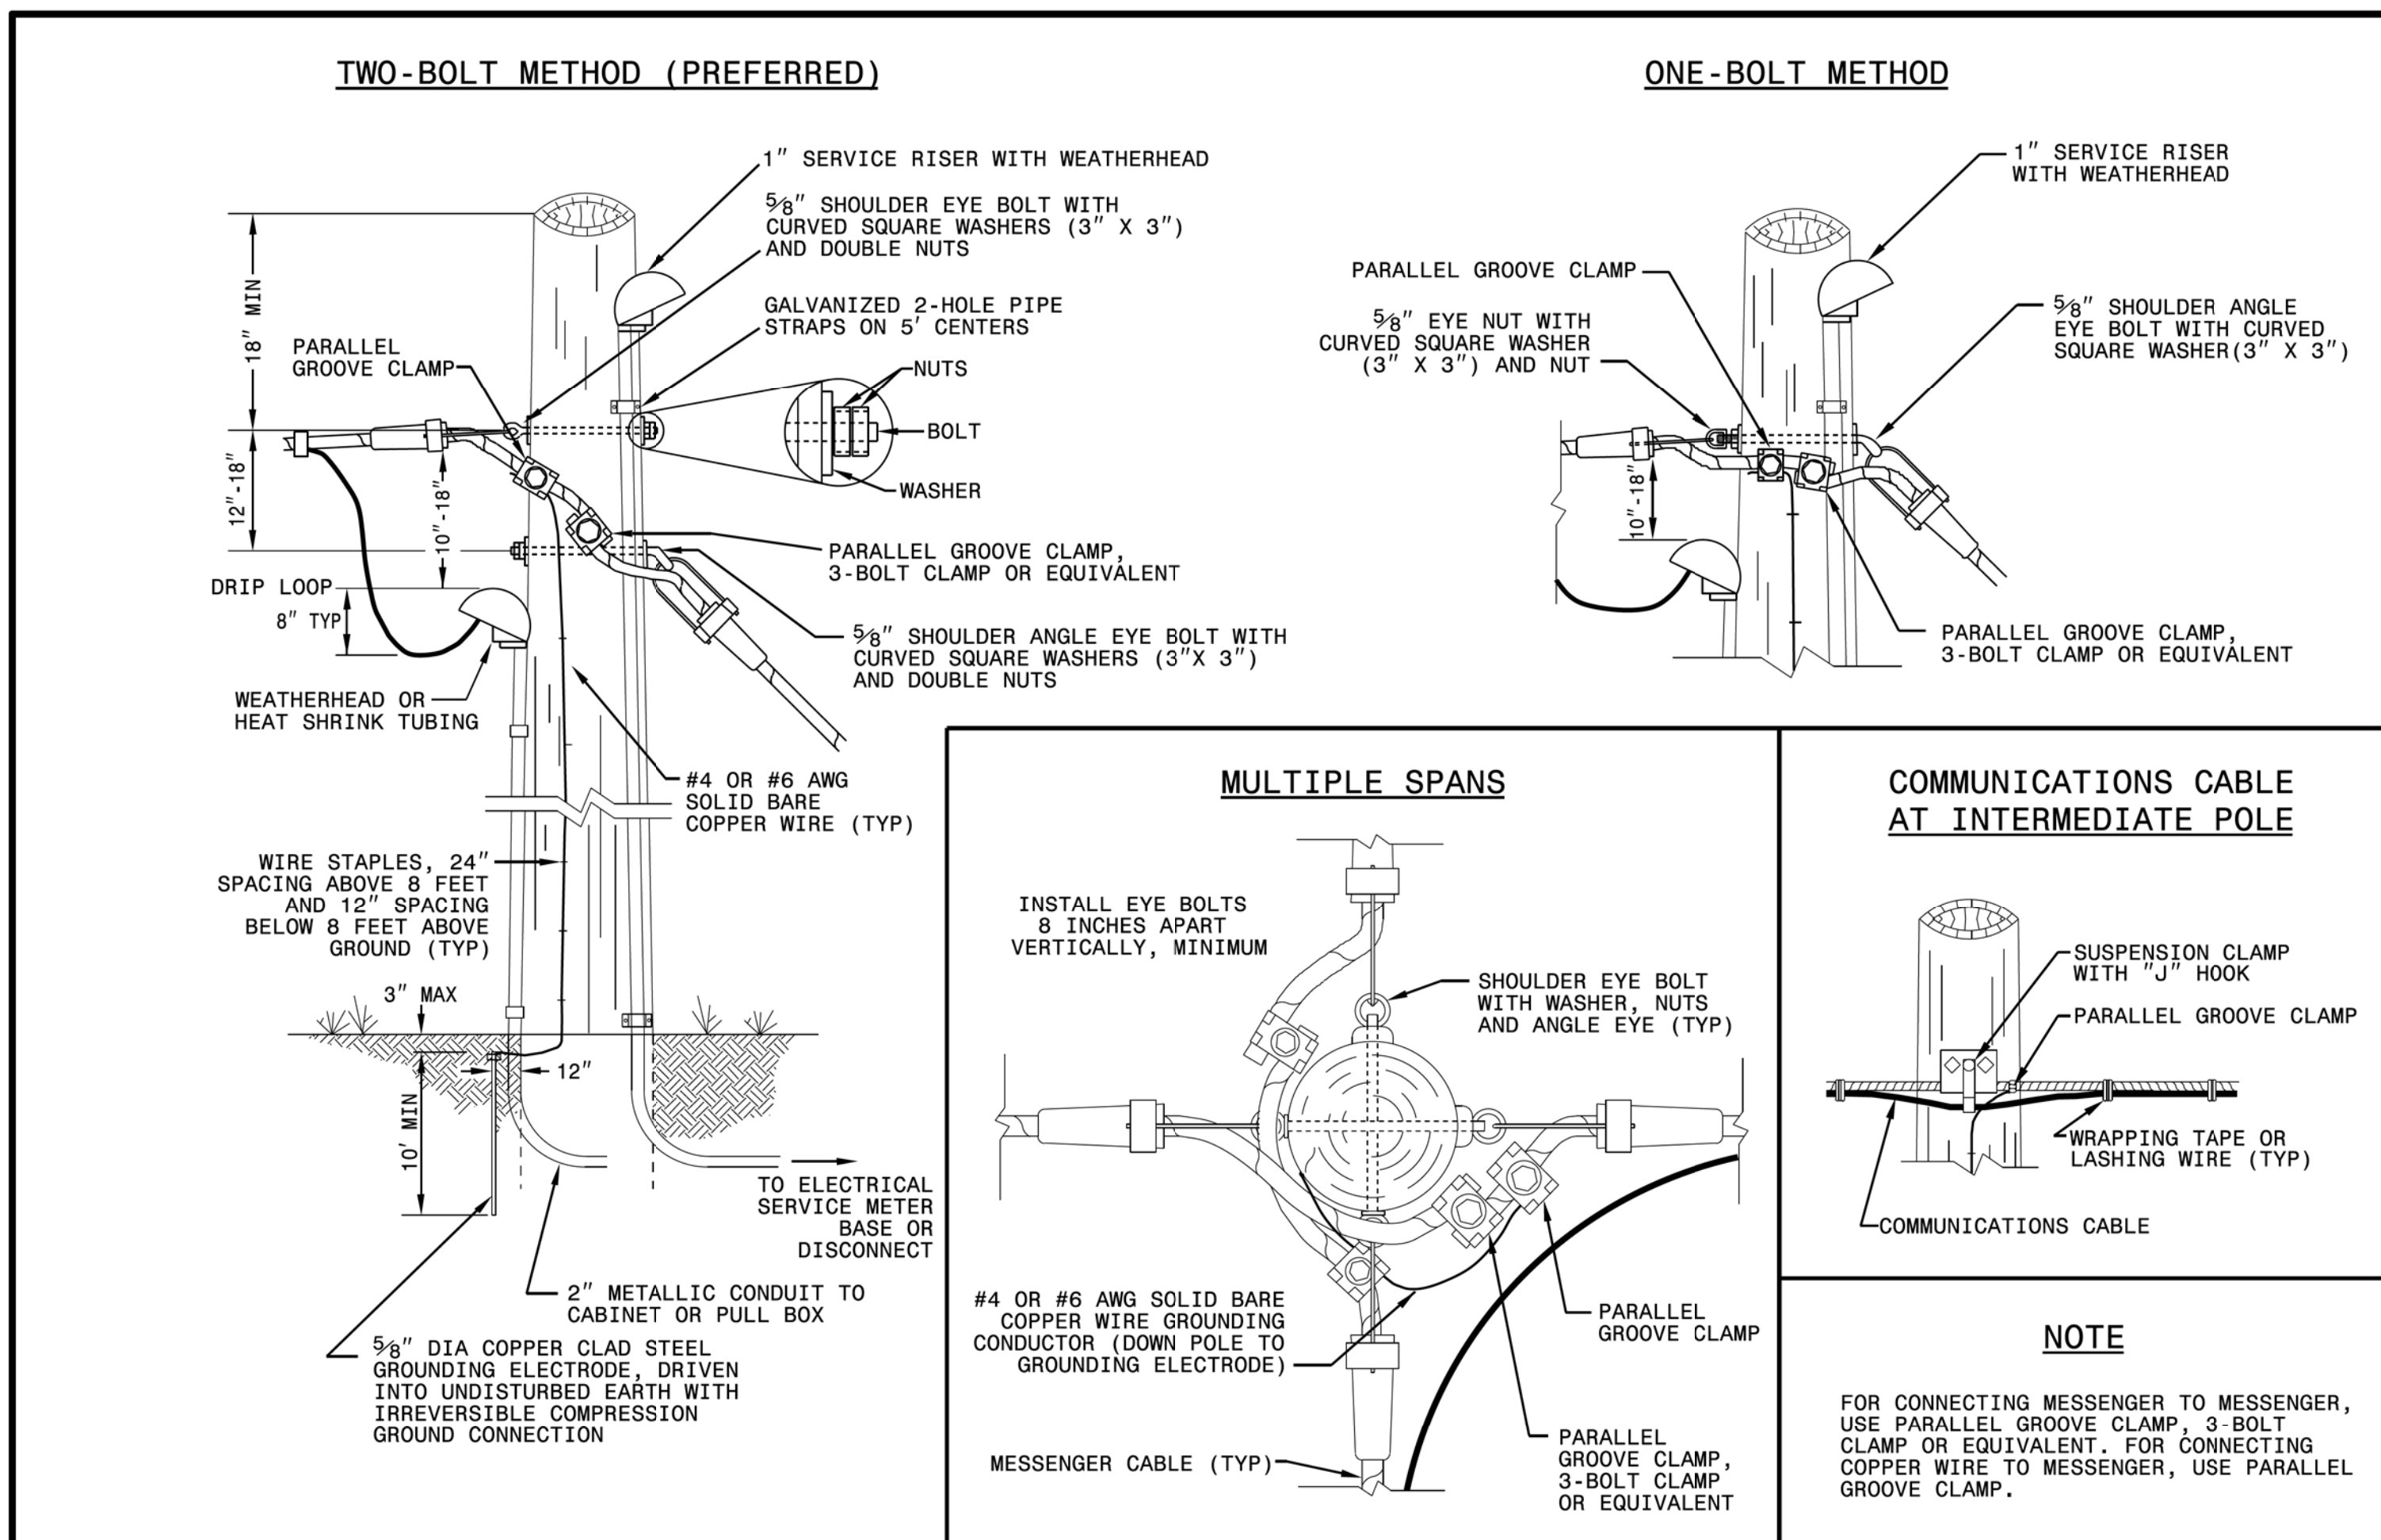

DOCUMENT NOT CONSIDERED
FINAL UNLESS ALL
SIGNATURES COMPLETED

See Plate for Title

<p>Prepared in the Offices of:</p> <p>750 N. Greenfield Parkway Garner, NC 27529</p>	<p>SEAL</p> <p>SEAL 032108 ENGINEER MOHD A. ASLAMI</p> <p>Drawn/Signed by: Mohd Aslami</p> <p>10/11/2017 DATE</p>
--	---

11-0CT-2017_08-55
11-2018_Std Drawings/Plate Sheets/2018_Plate Sheet -dgn
r.wrough