


STATE OF NORTH CAROLINA
DIVISION OF HIGHWAYS

CUMBERLAND COUNTY


LOCATION: BRIDGE NO. 22 OVER I-95 BUSINESS /US 301 ON NC 59

TYPE OF WORK: TRAFFIC SIGNALS

TIP Project: B-4491

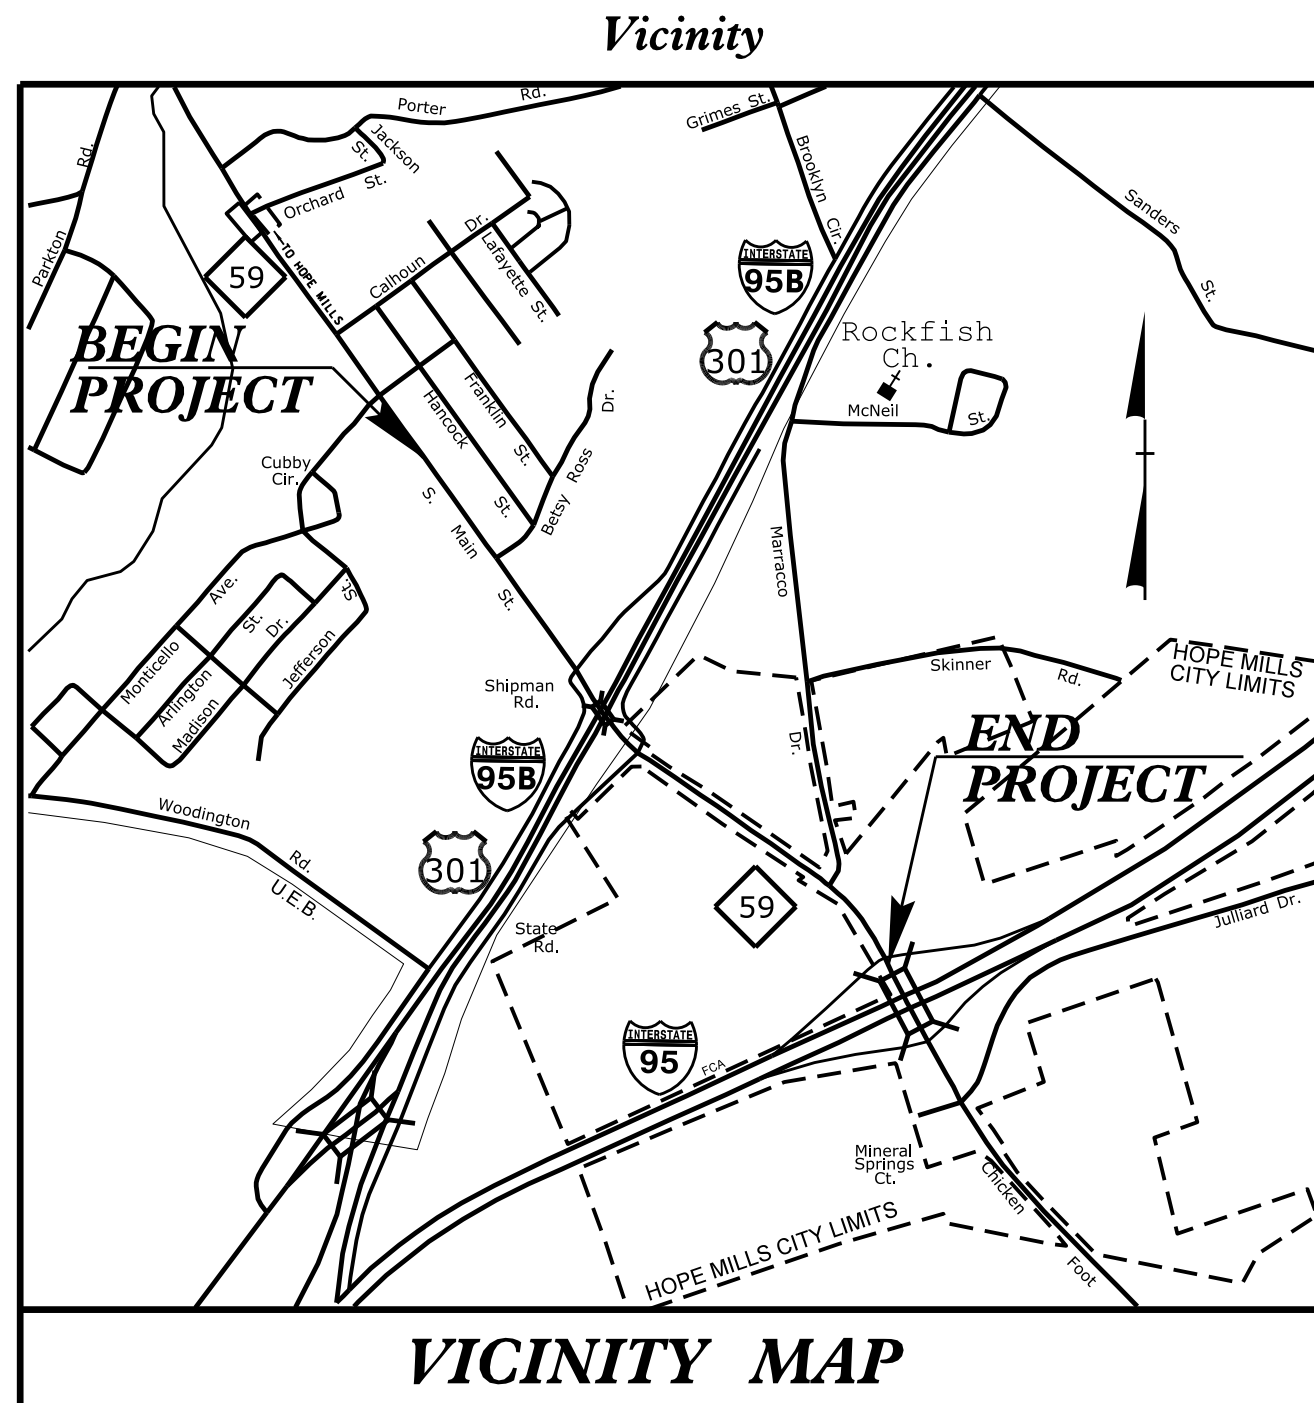

BEGIN PROJECT

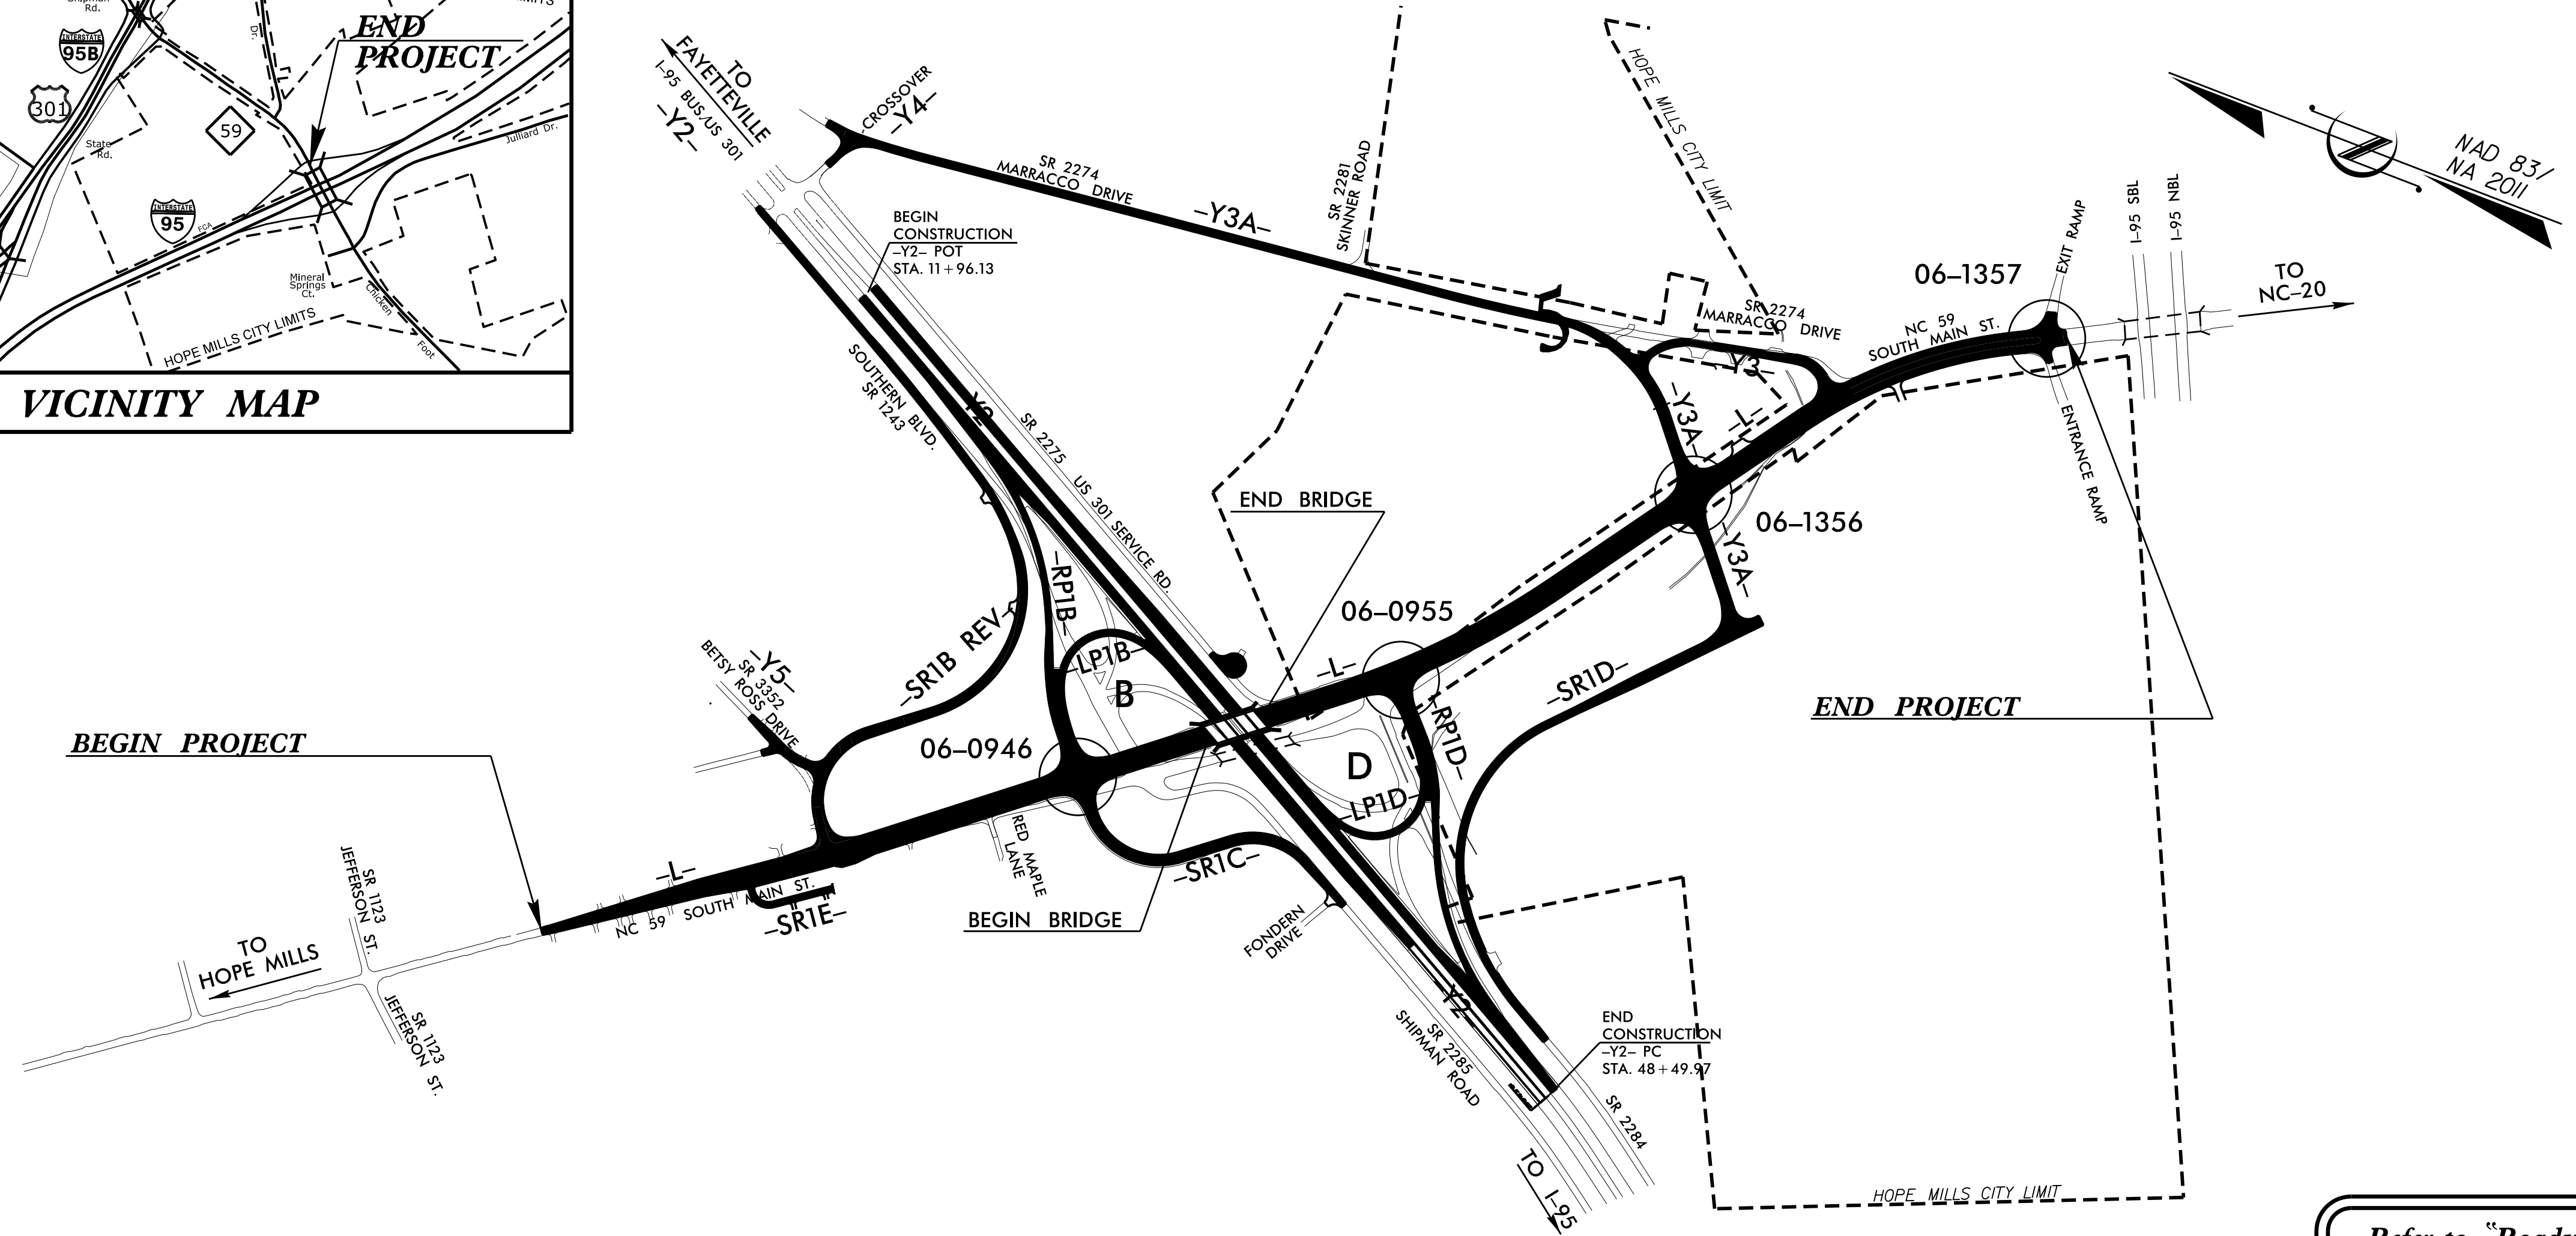

Index of Plans

Sheet #	Reference #	Location/Description
Sig. 1.0	-----	Title Sheet
Sig. 2.0-2.3	06-0946 Temp1	NC 59 (S Main Street) at I-95 Bus./US 301 SB Ramps /SR 2285 (Shipman Road)
Sig. 3.0-3.2	06-0946 Temp2	NC 59 (S Main Street) at I-95 Bus./US 301 SB Ramps /SR 2285 (Shipman Road)
Sig. 4.0-4.2	06-0946 Temp3	NC 59 (S Main Street) at I-95 Bus./US 301 SB Ramps /SR 2285 (Shipman Road)
Sig. 5.0-5.2	06-0946 Temp4	NC 59 (S Main Street) at I-95 Bus./US 301 SB Ramps /SR 2285 (Shipman Road)
Sig. 6.0-6.2	06-0946 Final	NC 59 (S Main Street) at I-95 Bus./US 301 SB Ramps /SR 2285 (Shipman Road)
Sig. 7.0-7.1	06-0955 Temp1	NC 59 (Chicken Foot Road) at I-95 Bus./US 301 NB Ramps /SR 2284 (State Road)
Sig. 8.0-8.1	06-0955 Temp2	NC 59 (Chicken Foot Road) at I-95 Bus./US 301 NB Ramps /SR 2284 (State Road)
Sig. 9.0-9.1	06-0955 Temp3	NC 59 (Chicken Foot Road) at I-95 Bus./US 301 NB Ramps /SR 2284 (State Road)
Sig.10.0-10.1	06-0955 Temp4	NC 59 (Chicken Foot Road) at I-95 Bus./US 301 NB Ramps /SR 2284 (State Road)
Sig.11.0-11.1	06-0955 Final	NC 59 (Chicken Foot Road) at I-95 Bus./US 301 NB Ramps /SR 2284 (State Road)
Sig.12.0-12.1	06-1356 Temp1	NC 59 (S Main Street) at SR 2274 (Marracco Drive)
Sig.13.0-13.1	06-1356 Temp2	NC 59 (S Main Street) at SR 2274 (Marracco Drive)
Sig.14.0-14.1	06-1356 Final	NC 59 (S Main Street) at SR 2274 (Marracco Drive)
Sig.15.0-15.1	06-1357	NC 59 (S Main Street) at I-95 SB Ramps
Sig.16.0		Electrical Service Grounding
Sig.M1-M8		Metal Pole Standards
Scp.1-8		Signal Communication

Refer to "Roadway Standard Drawings NCDOT" dated January 2018 and "Standard Specifications for Roads and Structures" dated January 2018.

INTELLIGENT TRANSPORTATION AND SIGNALS UNIT

Contacts:
Meredith McDiarmid, PE., CPM - ITS and Signals Engineer
Meghan E. LeBlanc, PE. - Eastern Region Signals Project Engineer
Keith M. Mims, PE - Signal Equipment Design Engineer
Mohd A. Aslami, PE - Signals Management Engineer

Prepared in the Office of:
DIVISION OF HIGHWAYS
TRANSPORTATION MOBILITY AND SAFETY
DIVISION

750 N. Greenfield Parkway, Garner, NC 27529

09 JAN 2018 11:52 U:\JAN\2018\Design\Signals\06-0946\4491_1_title_Sheet.dgn