


PROJECT REFERENCE NO.	SHEET NO.
2018CPT.09.05.10341, etc	1

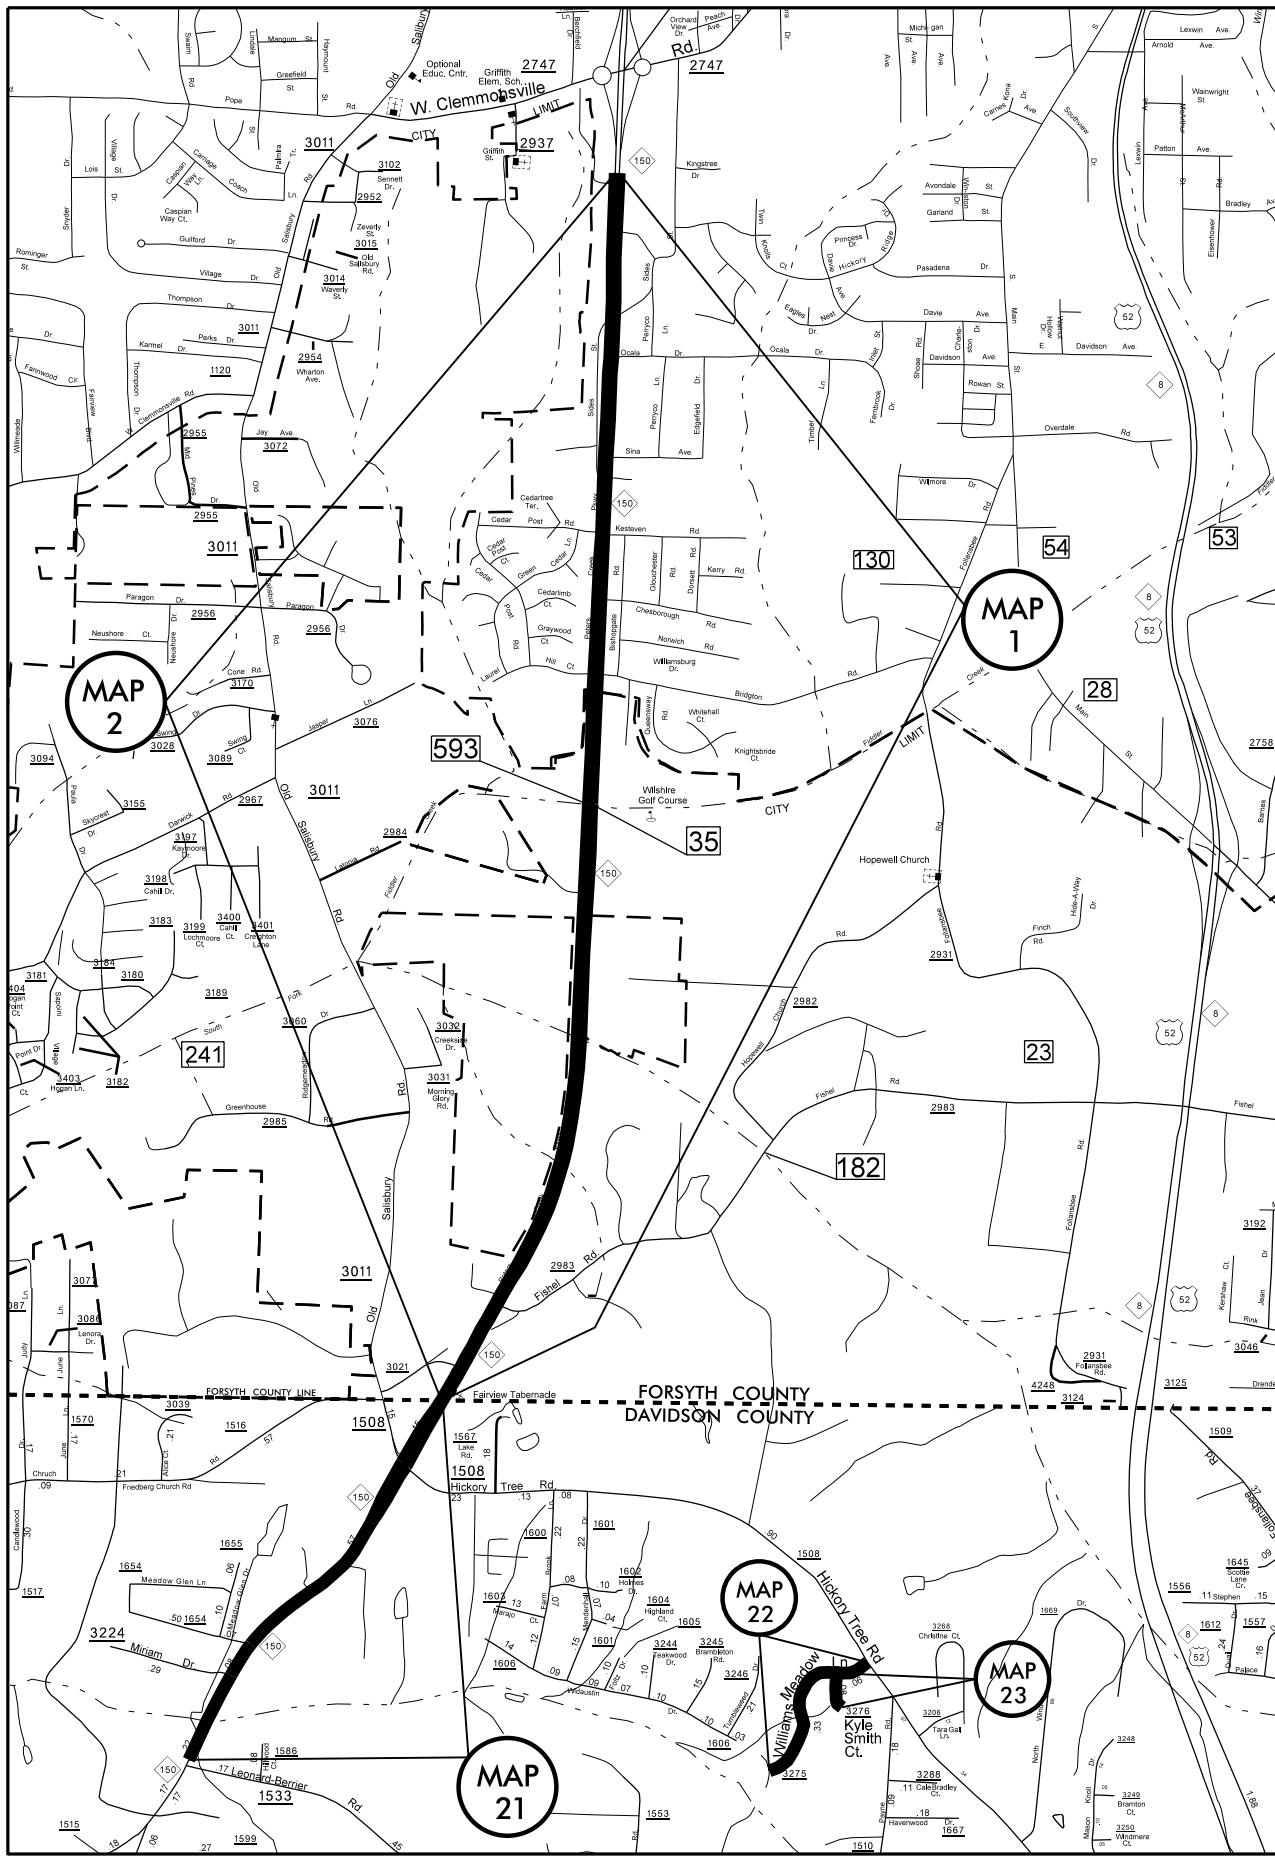

Map 1
 NC 150 Peters Creek Parkway North Bound
 Mill 1½" depth Pave back 1½" S9.5C
 ALL WORK ON THIS MAP TO BE
 NIGHT TIME ONLY 7 P.M. TO 6 A.M., Monday-Sunday.

Map 2
 NC 150 Peters Creek Parkway South Bound
 Mill 1½" depth Pave back 1½" S9.5C
 ALL WORK ON THIS MAP TO BE
 NIGHT TIME ONLY 7 P.M. TO 6 A.M., Monday-Sunday.

Map 21
 Davidson County
 NC 150 Peters Creek Parkway North/South Bound
 Mill 1½" depth Pave back 1½" S9.5C
 ALL WORK ON THIS MAP TO BE
 DAYTIME ONLY

Map 22
 Davidson County
 WILLIAMS MEADOW LANE (SR 3275)
 NO Milling
 NO Shoulder Reconstruction
 NO Thermoplastic Markings
 Pave 1½" S9.5B

Map 23
 Davidson County
 KYLE SMITH (SR 3276)
 NO Milling
 NO Shoulder Reconstruction
 NO Thermoplastic Markings
 Pave 1½" S9.5B

FORSYTH COUNTY
DAVIDSON COUNTY
 NORTH CAROLINA