



STATE OF NORTH CAROLINA DEPT. OF TRANSPORTATION DIVISION OF HIGHWAYS RALEIGH, N.C.

STATE OF NORTH CAROLINA DEPT. OF TRANSPORTATION DIVISION OF HIGHWAYS RALEIGH, N.C.

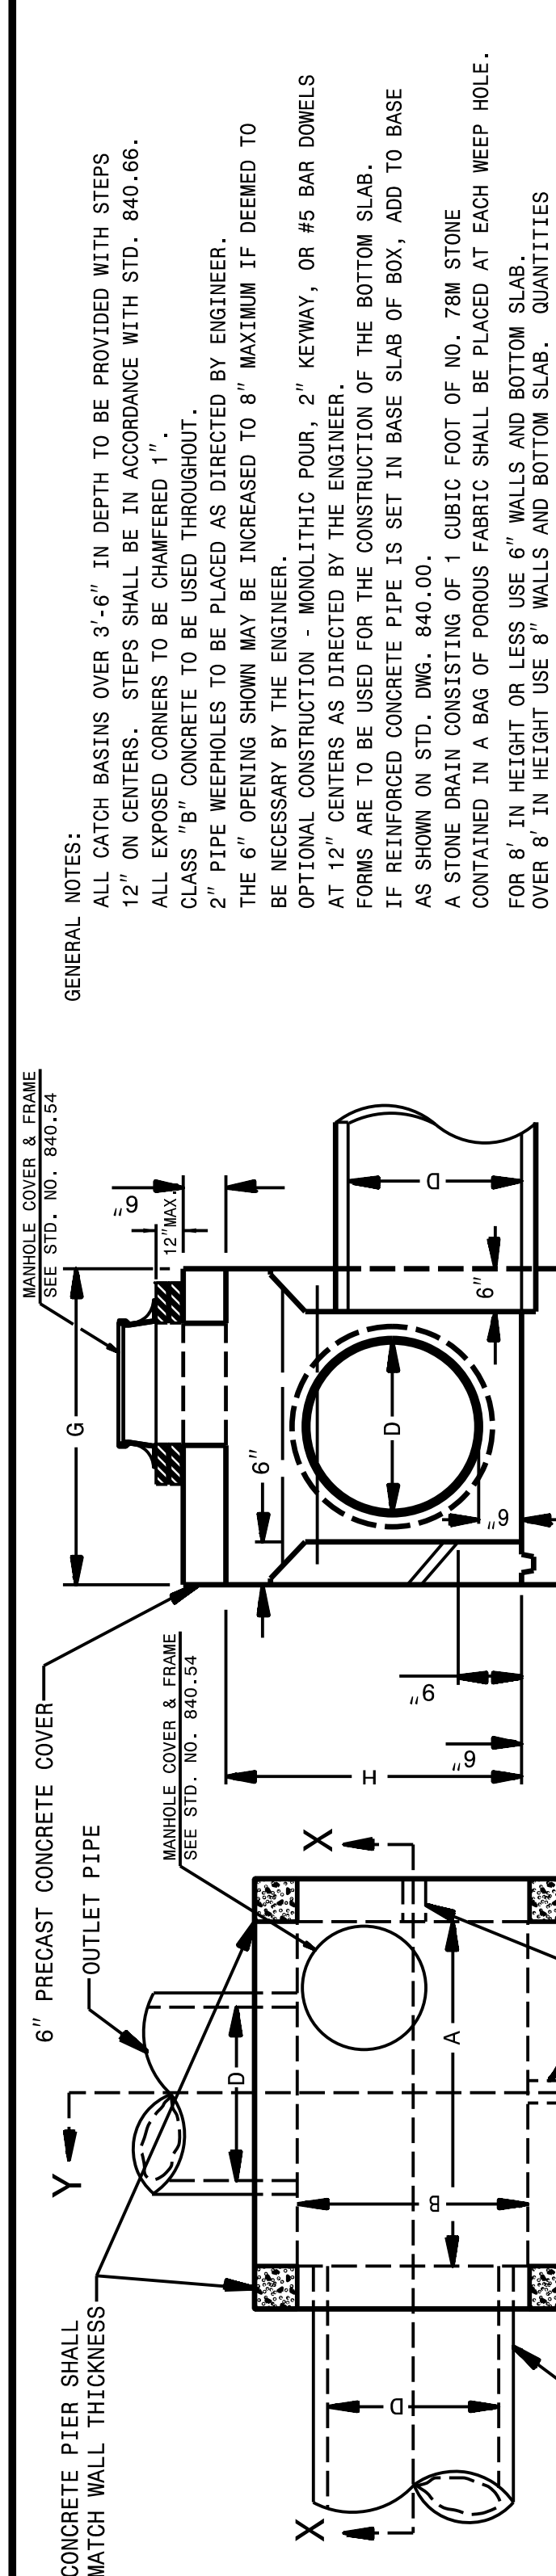

ENGLISH DETAIL DRAWING FOR CONCRETE CATCH BASIN (3 OR 4 SIDE OPEN THROAT) (MANHOLE OPTIONAL)

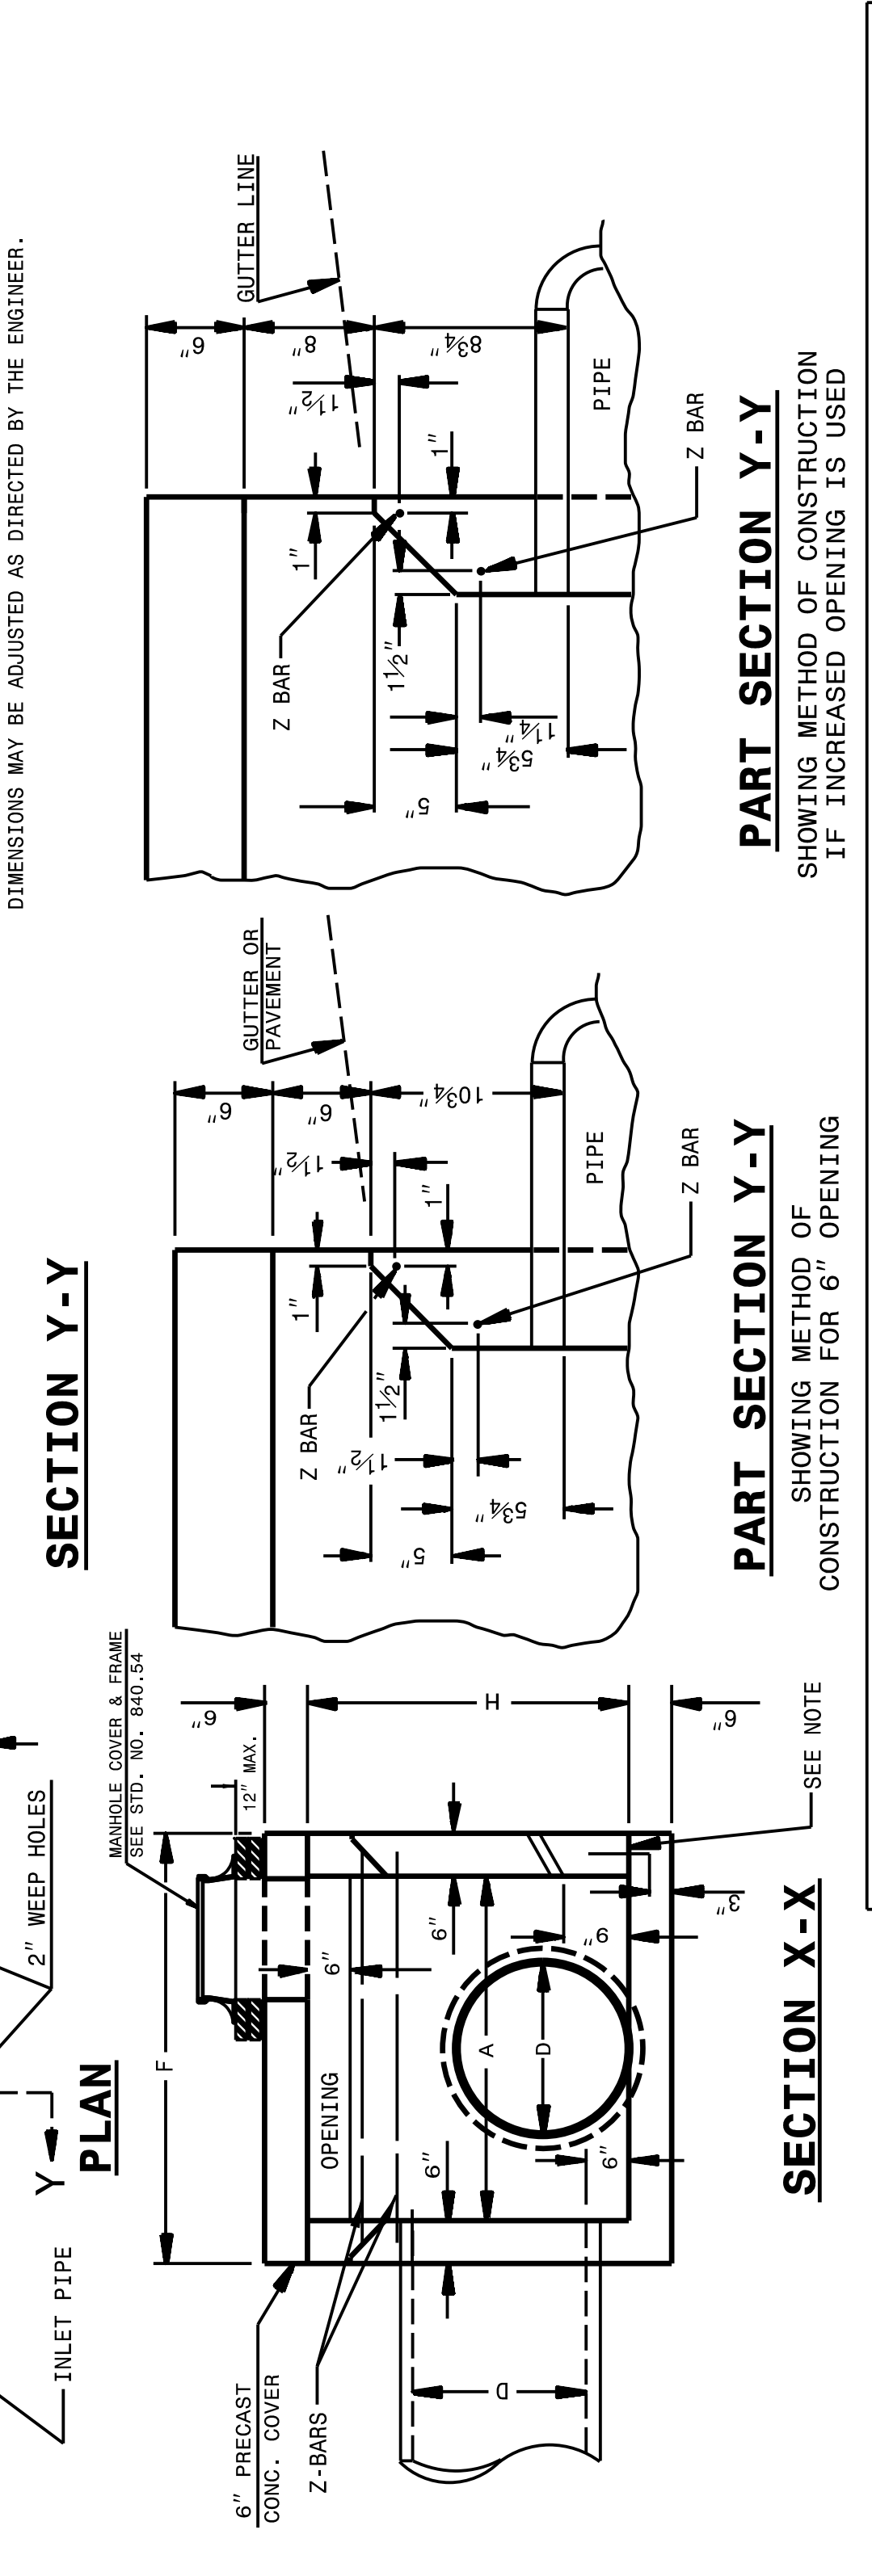

ENGLISH DETAIL DRAWING FOR CONCRETE CATCH BASIN (3 OR 4 SIDE OPEN THROAT) (MANHOLE OPTIONAL)

PIPE DIMS OF BOX & PIPE	MIN. DIMENSIONS AND QUANTITIES FOR CONCRETE CATCH BASIN (BASED ON MIN. HEIGHT, H)			TOTAL QUANTITIES			DEDUCTION ONE PIPE	R. C.	YD ³						
	SPAN	WIDTH	HEIGHT	CU. YDS. CONC. IN BOX	BOX & SLABS DIMENSIONS	REINFC. (MIN. H)				R. C.					
12"	3'-6"	2'-3"	1'-10"	4	3'-0"	4	3'-3"	0.181	0.271	0.250	27	1.046	0.015	0.032	0.046
15"	3'-6"	2'-3"	2'-1"	4	3'-0"	6	4'-3"	0.181	0.271	0.250	27	1.108	0.023	0.036	0.046
18"	4'-0"	2'-8"	2'-4"	5	3'-5"	7	4'-9"	0.226	0.340	0.284	35	1.379	0.033	0.049	0.063
24"	4'-0"	2'-8"	2'-10"	5	3'-5"	7	4'-9"	0.226	0.340	0.284	35	1.521	0.059	0.085	0.063
30"	4'-0"	3'-6"	3'-4"	5	4'-3"	9	5'-0"	0.278	0.417	0.315	43	1.916	0.092	0.127	0.093
36"	4'-6"	4'-0"	3'-10"	5	4'-9"	10	5'-3"	0.340	0.510	0.362	51	2.390	0.132	0.178	0.069
42"	5'-0"	4'-6"	4'-4"	5	5'-3"	12	5'-9"	0.407	0.611	0.389	64	2.914	0.180	0.243	0.066
48"	5'-0"	5'-0"	4'-10"	5	5'-9"	13	5'-9"	0.444	0.666	0.407	68	3.298	0.235	0.317	0.066

SHEET 1 OF 2 840D04

ENGLISH DETAIL DRAWING FOR CONCRETE CATCH BASIN (3 OR 4 SIDE OPEN THROAT) (MANHOLE OPTIONAL)

SHEET 1 OF 2 840D04

STATE OF NORTH CAROLINA DEPT. OF TRANSPORTATION DIVISION OF HIGHWAYS RALEIGH, N.C.

ENGLISH DETAIL DRAWING FOR CONCRETE CATCH BASIN (3 OR 4 SIDE OPEN THROAT) (MANHOLE OPTIONAL)

ENGLISH DETAIL DRAWING FOR CONCRETE CATCH BASIN (3 OR 4 SIDE OPEN THROAT) (MANHOLE OPTIONAL)

STATE OF NORTH CAROLINA DEPT. OF TRANSPORTATION DIVISION OF HIGHWAYS RALEIGH, N.C.



ENGLISH DETAIL DRAWING FOR CONCRETE CATCH BASIN (3 OR 4 SIDE OPEN THROAT) (MANHOLE OPTIONAL)



STATE OF NORTH CAROLINA DEPT. OF TRANSPORTATION DIVISION OF HIGHWAYS RALEIGH, N.C.

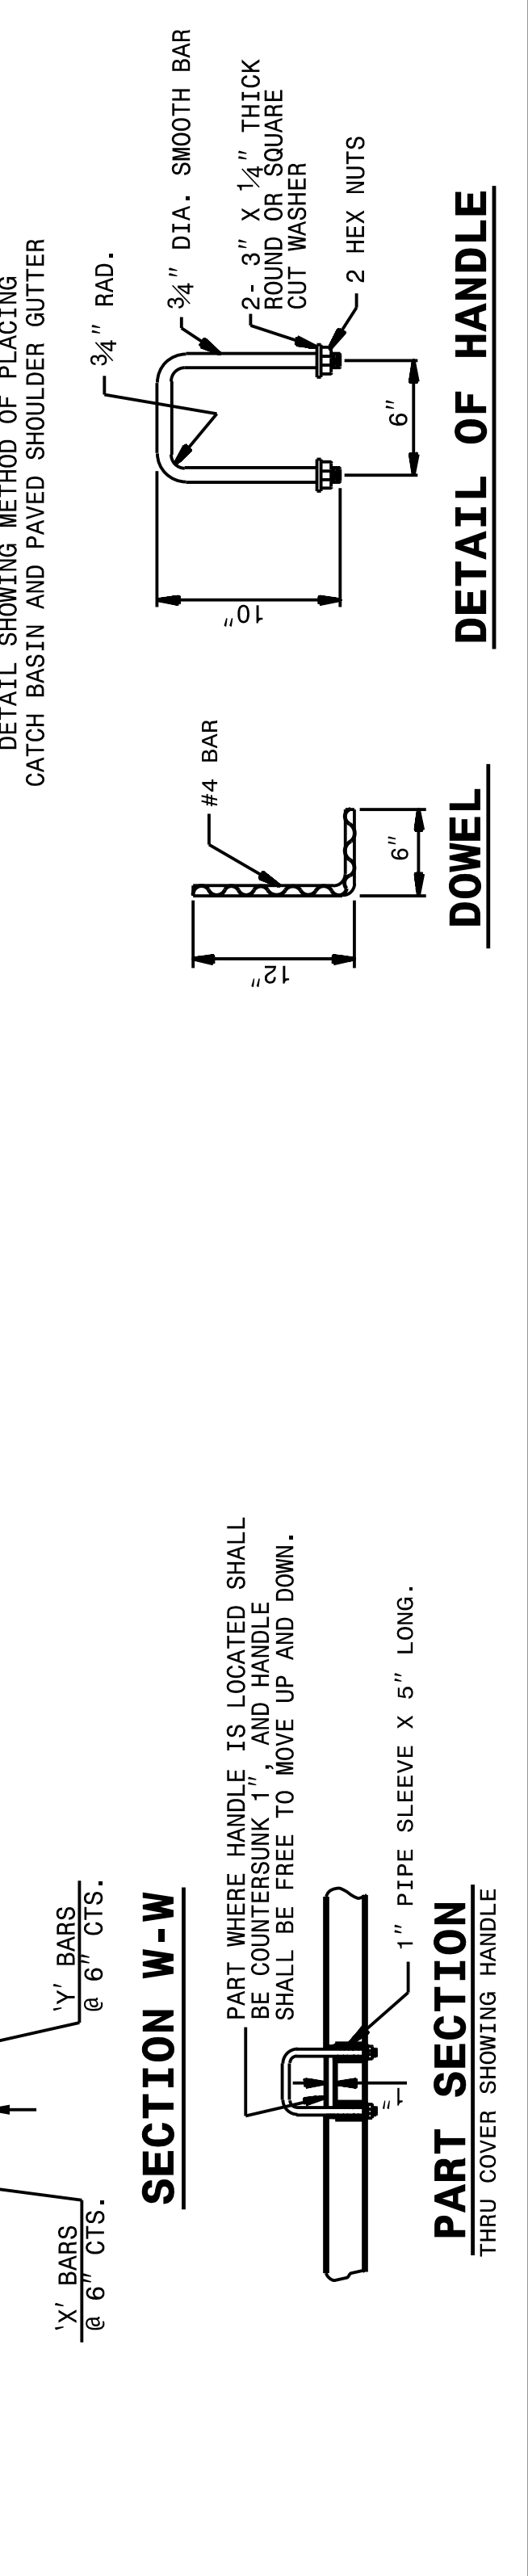

ENGLISH DETAIL DRAWING FOR CONCRETE CATCH BASIN (3 OR 4 SIDE OPEN THROAT) (MANHOLE OPTIONAL)



CONTRACT STANDARDS AND DEVELOPMENT UNIT
Office 919-707-6950 FAX 919-250-4119

SEE PLATE FOR TITLE

ORIGINAL BY: _____ DATE: _____
 MODIFIED BY: rnbritt DATE: 07-03-2014
 CHECKED BY: _____ DATE: _____
 FILE SPEC.: details/rnbritt/english/hydro/840d04.dgn

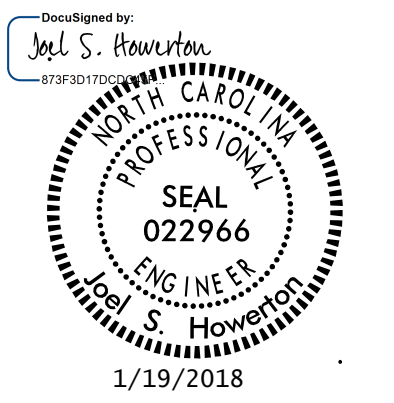

DOCUMENT NOT CONSIDERED FINAL UNLESS ALL SIGNATURES COMPLETED