


PROJECT REFERENCE NO. U-2525C		SHEET 2H	
GEOENVIRONMENTAL ENGINEER		ENGINEER	
		DocuSigned by: Cyrus F. Parker 4/6/2016 C16492AF5E824DF...	
		SIGNATURE DATE SIGNATURE DATE	


Detail for Temporary Containment of Contaminated Soil

Cross-Section View

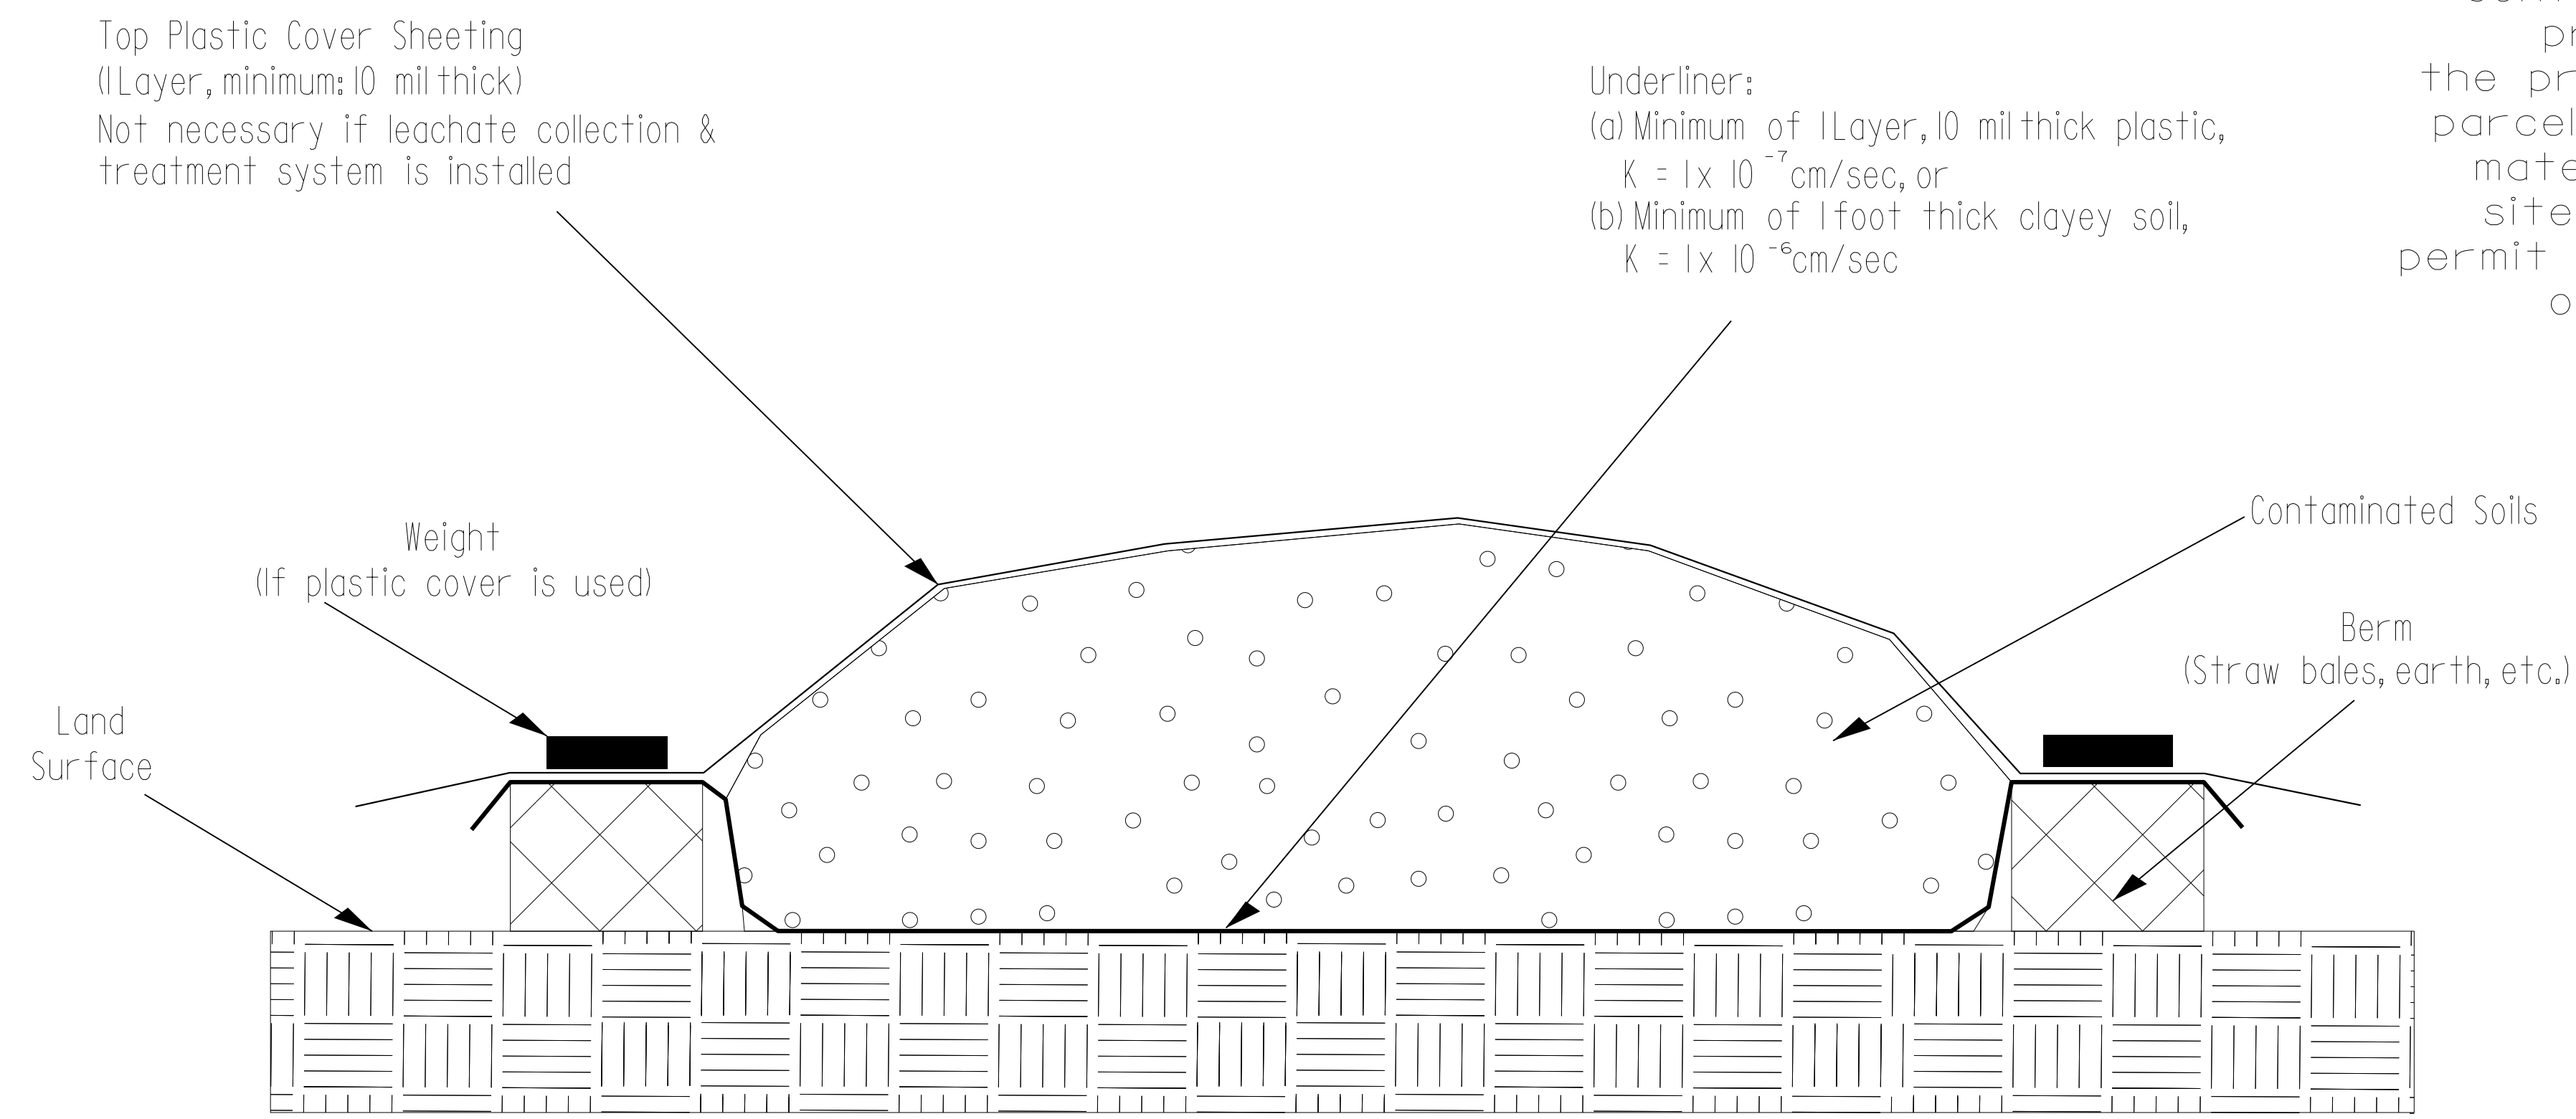

NOTE:
 The Contractor shall stockpile all contaminated soil excavated from a property in a location within the property boundaries of the source parcel. If the volume of contaminated material exceeds available space on site, the Contractor shall obtain a permit from the NCDENR UST Section for off-site temporary storage.

Map View

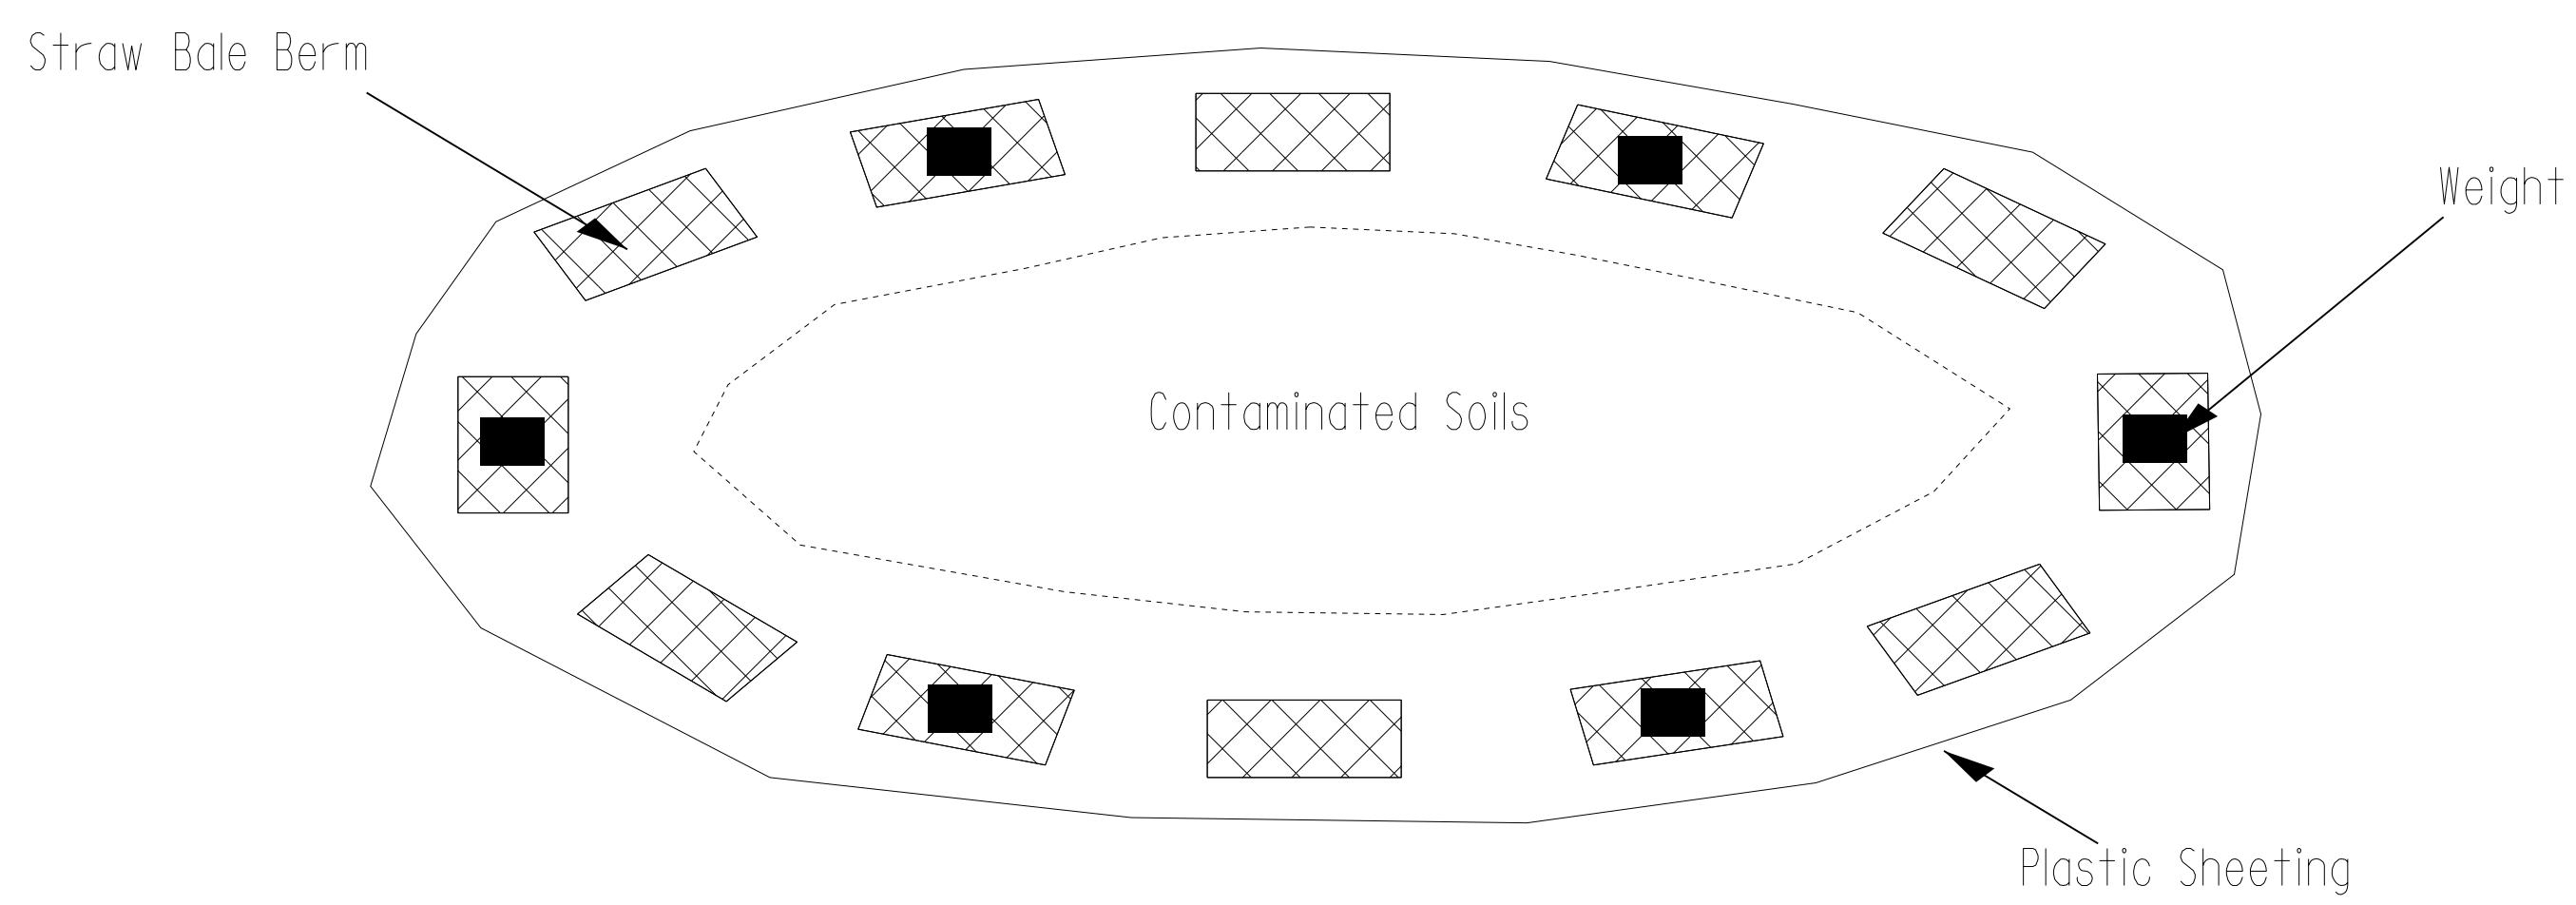

GEOTECHNICAL ENGINEERING UNIT

EASTERN REGIONAL OFFICE
 WESTERN REGIONAL OFFICE
 CONTRACT OFFICE

STATE OF NORTH CAROLINA
DEPARTMENT OF TRANSPORTATION
RALEIGH

STOCKPILE CONTAINMENT DETAIL

REVISIONS					
NO.	BY	DATE	NO.	BY	DATE
1			3		
2			4		

PREPARED BY:	DATE:
REVIEWED BY:	DATE: