
PROJECT REFERENCE NO. U-2525C Sig. 8.2

OVERLAP PROGRAMMING DETAIL FOR OVERLAPS A AND C*

(program controller as shown below)

*NOTE FOR ALL OVERLAPS: Use Default values for Overlap 'PLUS' programming details.

FROM MAIN MENU PRESS "1" CONTROLLER AND THEN "5" OVERLAPS

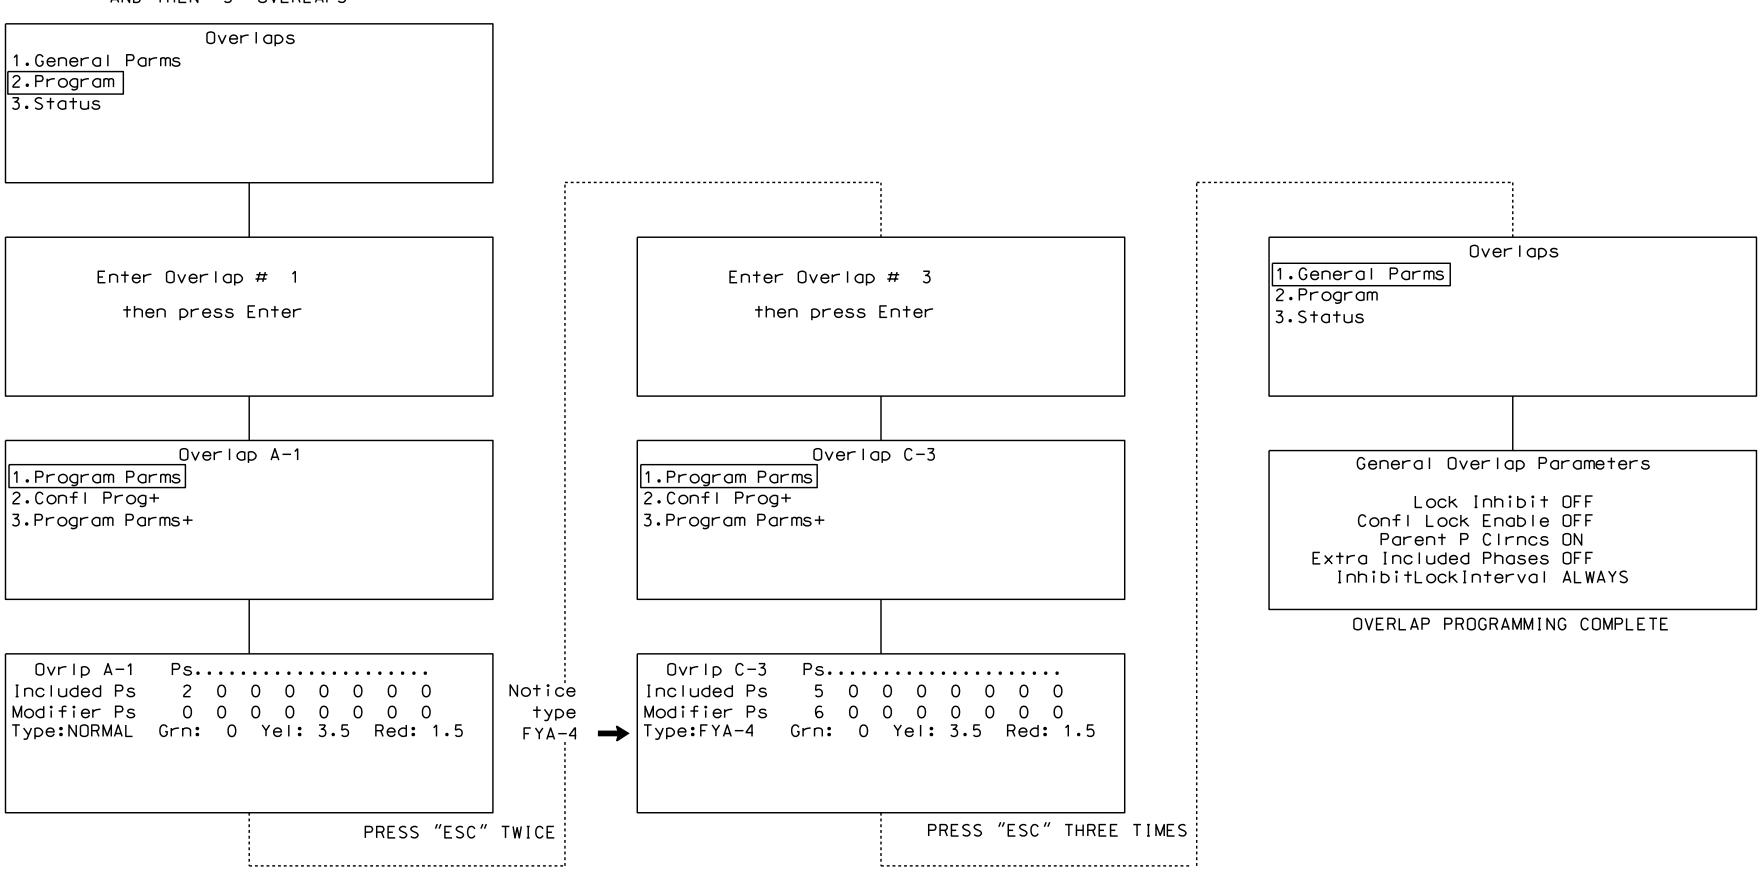

THIS ELECTRICAL DETAIL IS FOR THE SIGNAL DESIGN: GBO-559T2 DESIGNED: October 2017 SEALED: 10/31/2017 REVISED:

Electrical Detail - Temp 2 - Sheet 2 of 3

ELECTRICAL AND PROGRAMMING DETAILS FOR:

N. Elm Street

United Health Care and Lake Jeanette Office Park

Guilford County PLAN DATE: October 2017 REVIEWED BY: T. Joyce PREPARED BY: C. Strickland REVIEWED BY: REVISIONS INIT. DATE

DOCUMENT NOT CONSIDERED FINAL UNLESS ALL SIGNATURES COMPLETED

031001

750 N.Greenfield Pkwy, Garner, NC 27529

SIG. INVENTORY NO. GBO-559T2