
PROJECT REFERENCE NO. U-2525C Sig. 10.2

## OVERLAP PROGRAMMING DETAIL FOR OVERLAPS A AND C\*

(program controller as shown below)

\*NOTE FOR ALL OVERLAPS: Use Default values for Overlap 'PLUS' programming details.

FROM MAIN MENU PRESS "1" CONTROLLER AND THEN "5" OVERLAPS

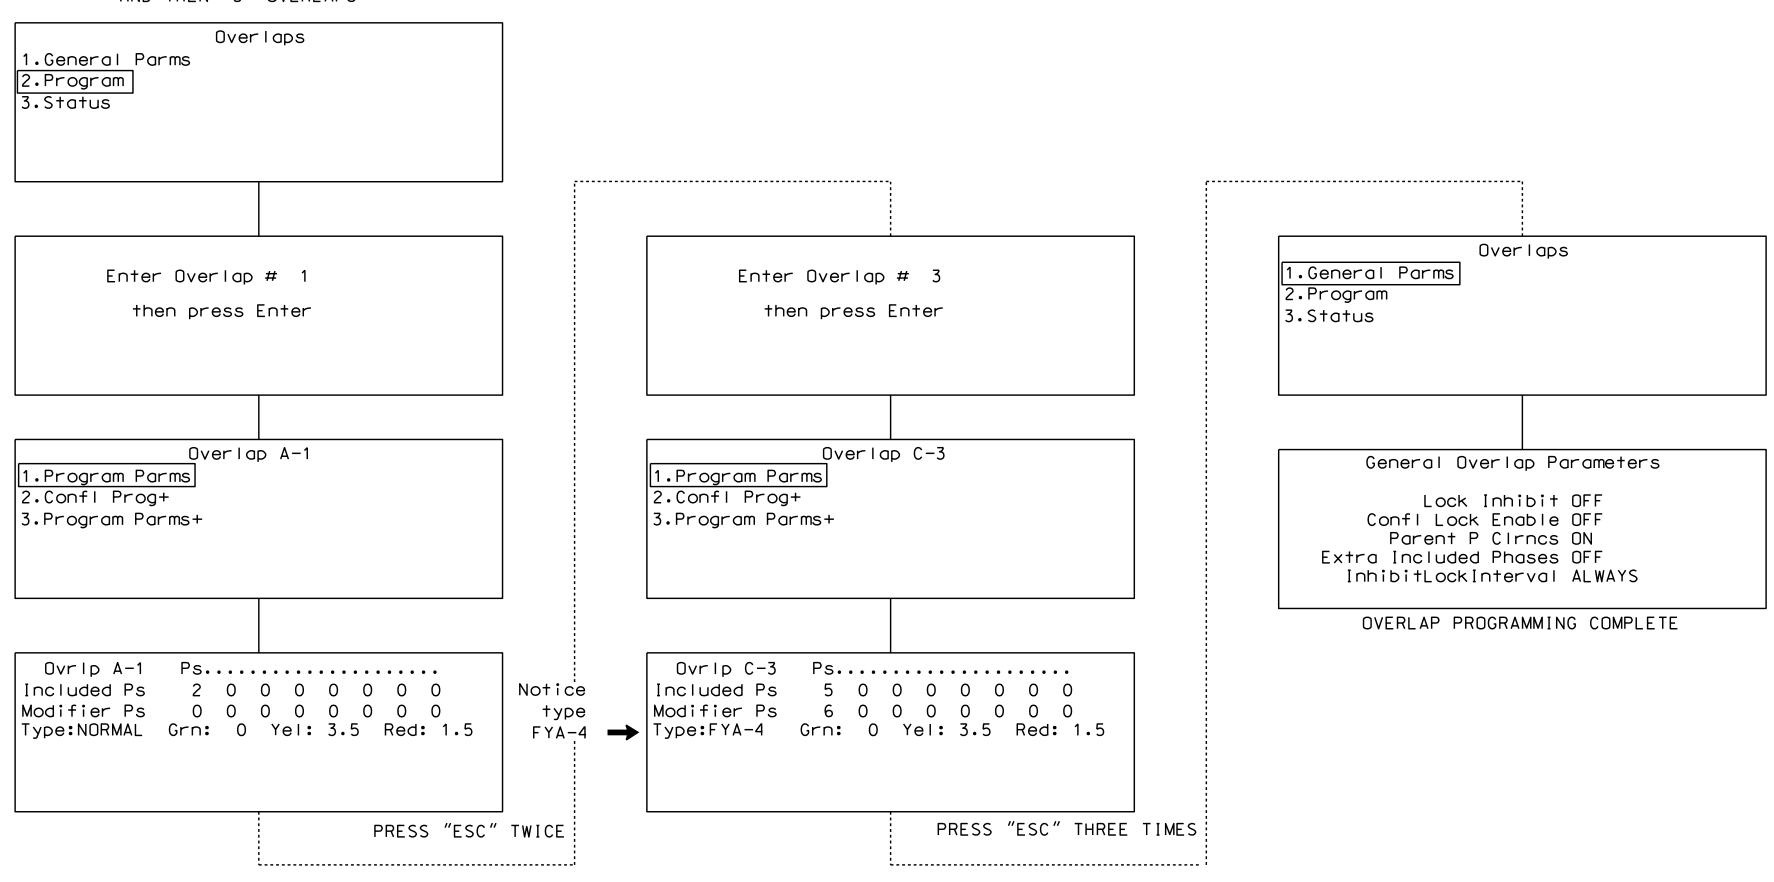

THIS ELECTRICAL DETAIL IS FOR THE SIGNAL DESIGN: GBO-559 DESIGNED: October 2017 SEALED: 10/31/2017 REVISED:

Electrical Detail - Sheet 2 of 3

ELECTRICAL AND PROGRAMMING DETAILS FOR: PREPARED BY: C. Strickland REVIEWED BY: REVISIONS

750 N.Greenfield Pkwy, Garner, NC 27529

N. Elm Street United Health Care and

Lake Jeanette Office Park Guilford County PLAN DATE: October 2017 REVIEWED BY: T. Joyce

> INIT. DATE D. Told Joya 11/2/2017 SIG. INVENTORY NO. GBO-559

DOCUMENT NOT CONSIDERED FINAL UNLESS ALL SIGNATURES COMPLETED

031001