
SIGNAL COMMUNICATIONS— SYSTEM 3

U-2525C SCP 22

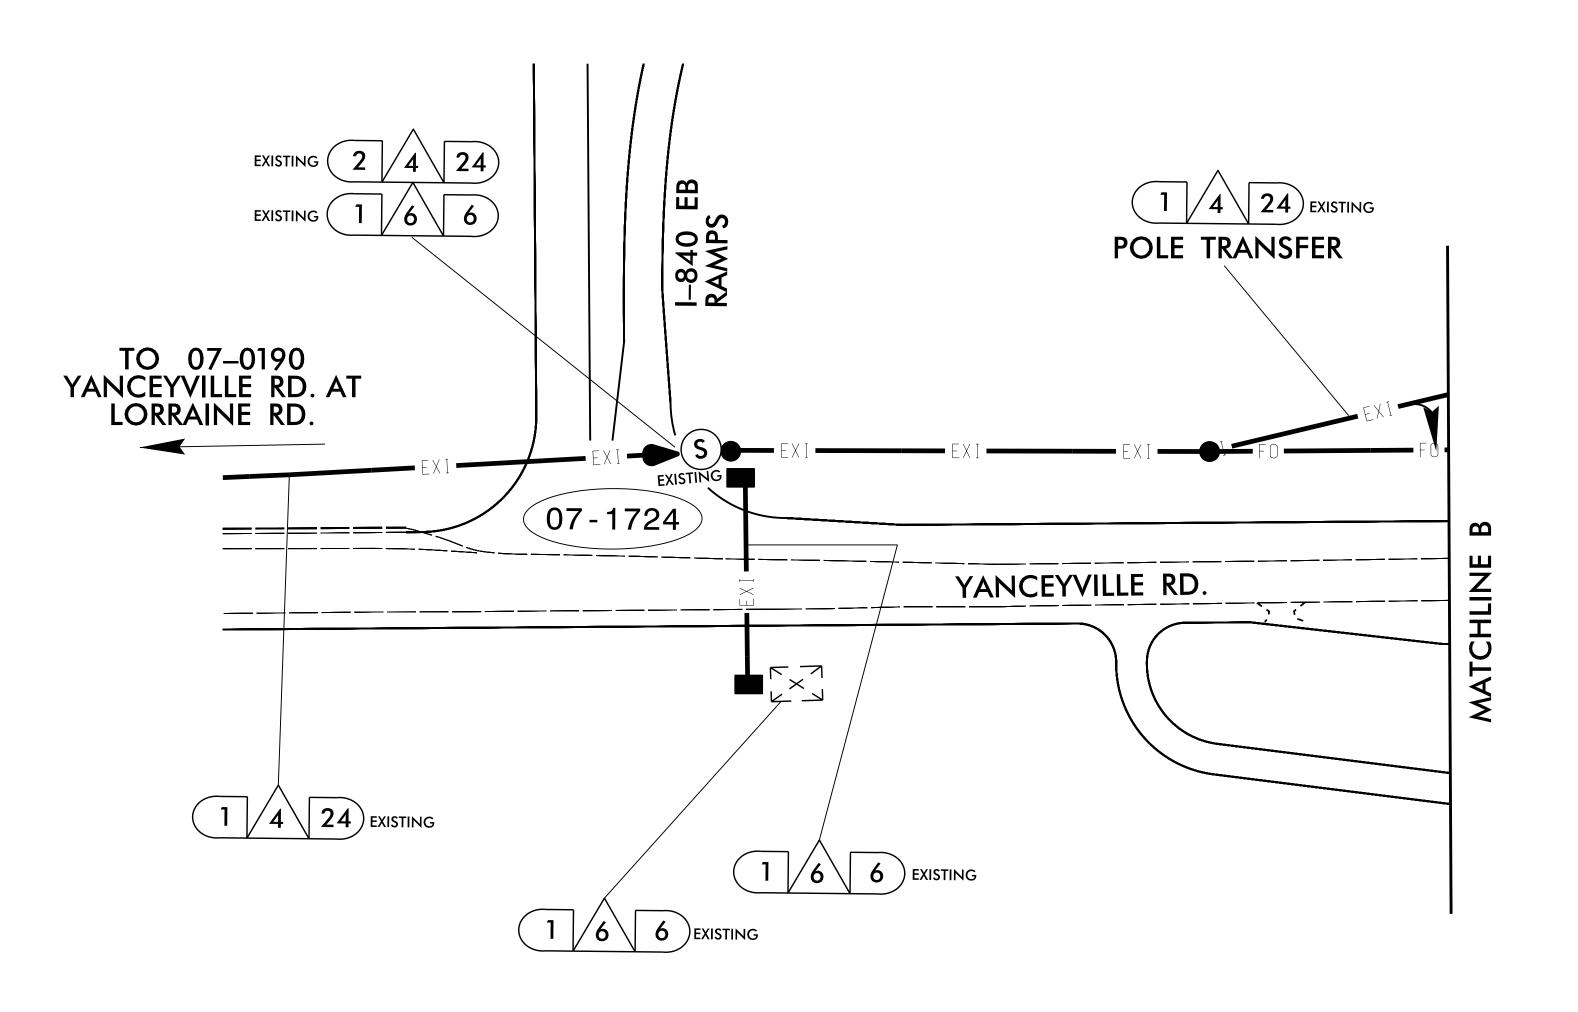


GENERAL NOTES:

1)FIVE (5) DAYS PRIOR TO BEGINNING WORK ON THE SIGNAL SYSTEM COMMUNICATIONS CABLE, CONTACT THE CITY OF GREENSBORO SIGNAL SYSTEM COORDINATOR, DALE MCCRAW, AT (336) 552–5984 TO ARRANGE FOR THE CITY OF GREENSBORO TO PROGRAM THE NEW FIELD ETHERNET SWITCHES WITH THE NECESSARY NETWORK CONFIGURATION DATA, INCLUDING BUT NOT LIMITED TO: THE PROJECT IP ADDRESS, DEFAULT GATEWAY, SUBNET MASK AND VLAN ID INFORMATION. NOTIFY THE CITY SIGNAL SYSTEM COORDINATOR AFTER ALL WORK HAS BEEN PERFORMED TO ENSURE THAT ALL FIBER CIRCUITS ARE FUNCTIONING PROPERLY. WORK IS NOT COMPLETE UNTIL THE SIGNAL SYSTEM IS BACK UP AND OPERATIONAL.

2)ALL ATTACHMENT POINTS ARE 40" BELOW POWER, FRONT SIDE OF POLE, UNLESS OTHERWISE NOTED.

TMP FINAL PHASE

DOCUMENT NOT CONSIDERED FINAL UNLESS ALL SIGNATURES COMPLETED

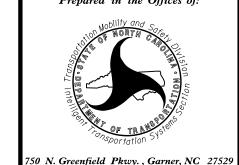


COMMUNICATIONS CABLE ROUTING PLANS

PLANS
DIVISION 07 GUILFORD CO. Docusigned GAREENSBORD
PLAN DATE: OCTOBER 2017 REVIEWED BY: No Months

PLAN DATE: OCTOBER 2017 REVIEWED BY: N. DWLY

N. Greenfield Pkwy., Garner, NC 27529 PREPARED BY: H. T. BERGGREN REVIEWED BY: 09F5DB4CBED3443...

SCALE REVISIONS INIT. [

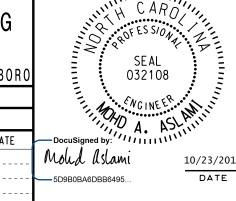

SEAL