



**NEW SPLICE ENCLOSURE
AT I-840 AND LAKE JEANETTE RD.
OVERPASS**

SHEET ITS-29

COLOR CODE TIA/EIA 598-C		LEGEND	
(1) BLUE	(7) RED	ETHERNET SWITCH TERMINATION CONFIGURATIONS ARE GENERIC. CONTRACTOR IS RESPONSIBLE FOR DETERMINING /ENSURING PROPER TERMINATION.	
(2) ORANGE	(8) BLACK	X - NEW FUSION SPLICE INDIVIDUAL FIBER	
(3) GREEN	(9) YELLOW	O - EXISTING FUSION SPLICE INDIVIDUAL FIBER	
(4) BROWN	(10) VIOLET	 BUFFER SPLICE	SPLICE ENTIRE BUFFER TUBE
(5) SLATE	(11) ROSE	 EXPRESS	EXPRESS ENTIRE BUFFER TUBE
(6) WHITE	(12) AQUA		




LEGEND

X = FUSION SPLICE
E = EXISTING FUSION SPLICE


**COLOR CODE
TIA/EIA 598-A**

- | | |
|------------|-------------|
| (1) BLUE | (7) RED |
| (2) ORANGE | (8) BLACK |
| (3) GREEN | (9) YELLOW |
| (4) BROWN | (10) VIOLET |
| (5) SLATE | (11) ROSE |
| (6) WHITE | (12) AQUA |

EXPRESS ALL FIBERS IN BLUE, GREEN, BROWN, SLATE, WHITE, RED, BLACK, YELLOW, VIOLET, ROSE AND AQUA BUFFER TUBES

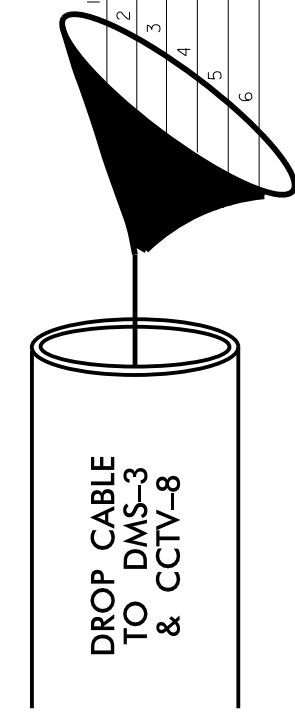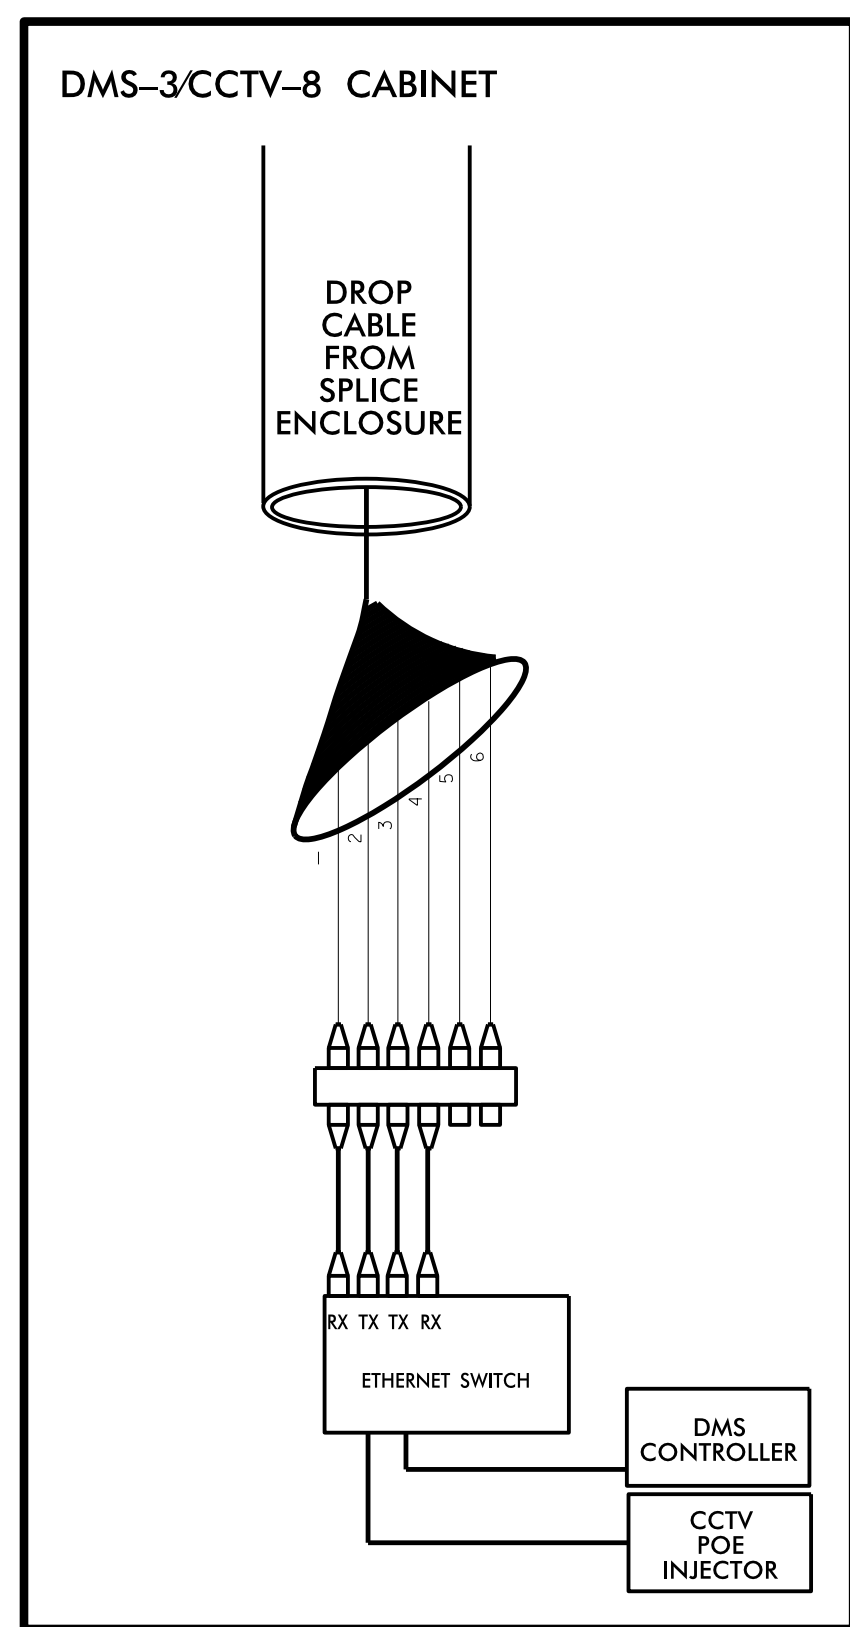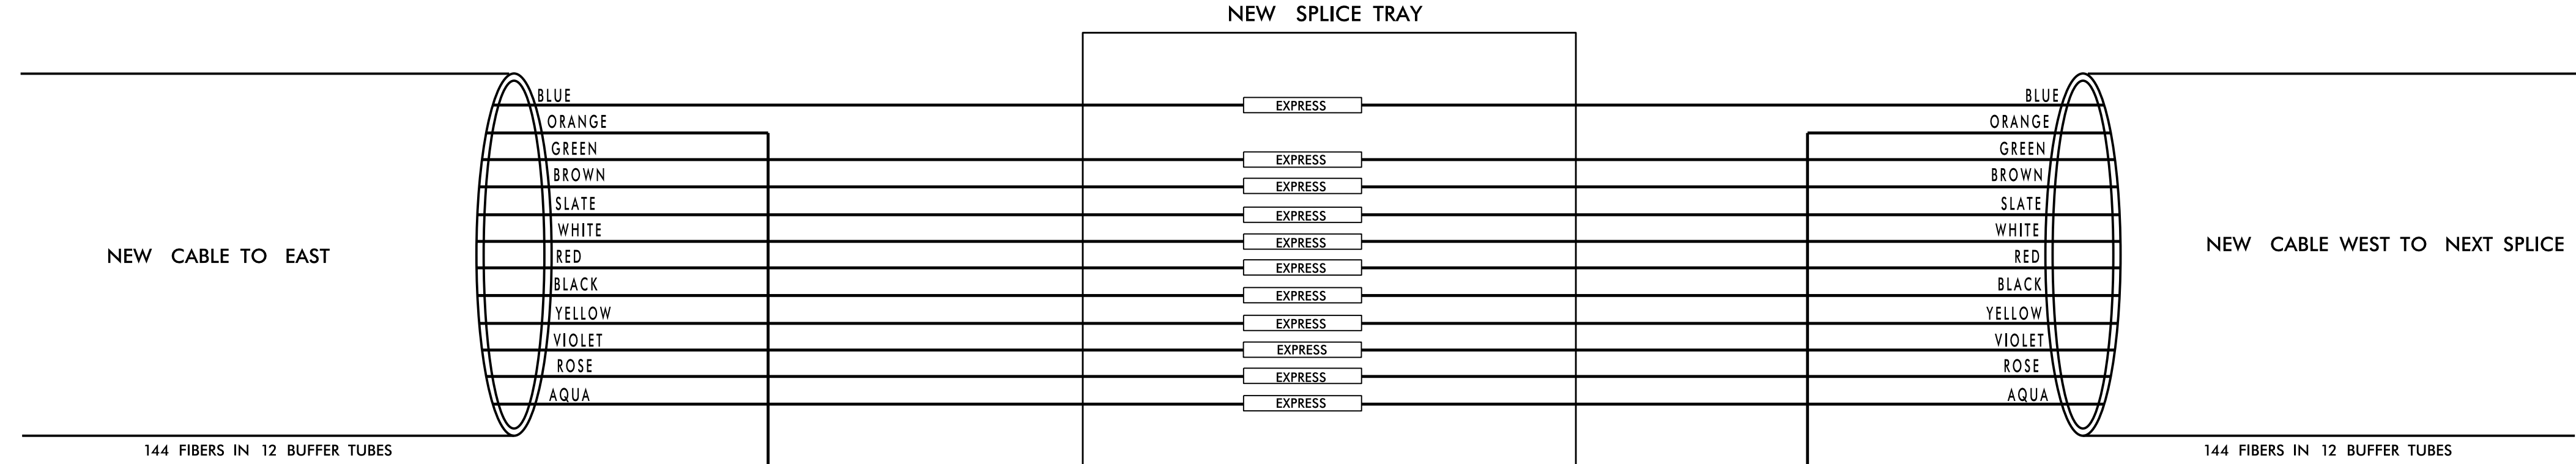

NOTES:
1. COIL AND STORE ALL UNUSED FIBERS IN SPLICE TRAY. CAP UNUSED BUFFER TUBES.

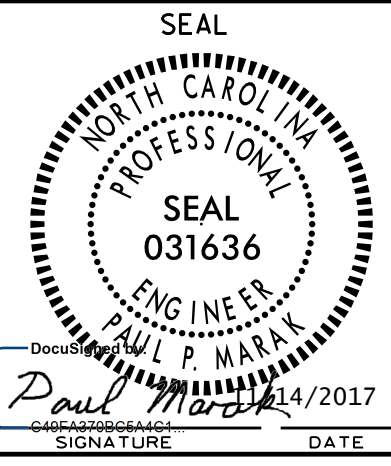	SPLICE DETAILS	
	DIVISION 07 GUILFORD CO. GREENSBORO PLAN DATE: NOVEMBER 2017 PREPARED BY: G.A. GREEN	REVIEWED BY: P.P. MARAK, PE REVIEWED BY: M.A. ASLAMI, PE
REVISIONS INIT. DATE	SIGNATURE DATE	CADD Filename: