










8/23/99



PROJ. REFERENCE NO.
U-2525C

SHEET NO.
X-502

150 140 130 120 110 100 90 80 70 60 50 40 30 20 10 0 10 20 30 40 50 60 70 80 90 100 110 120 130 140 150

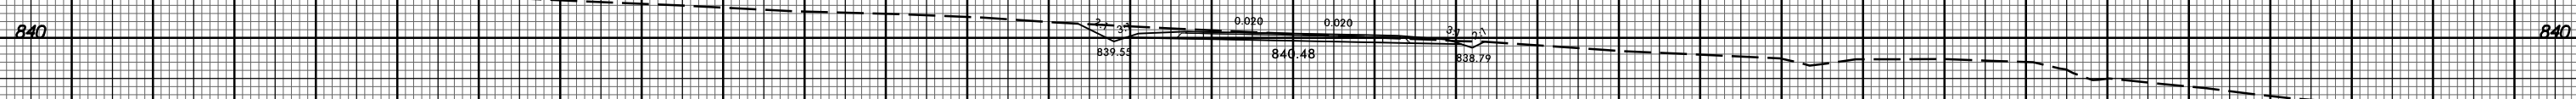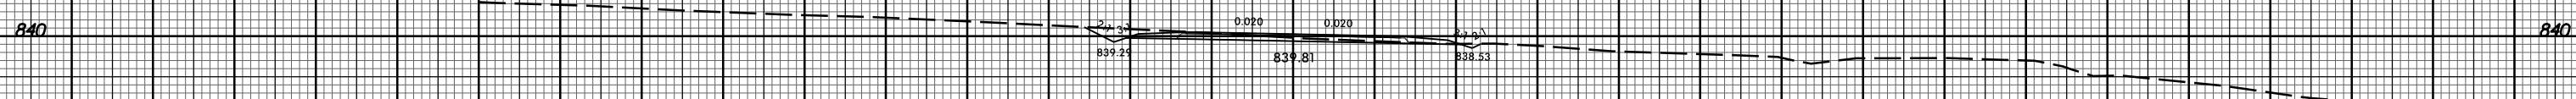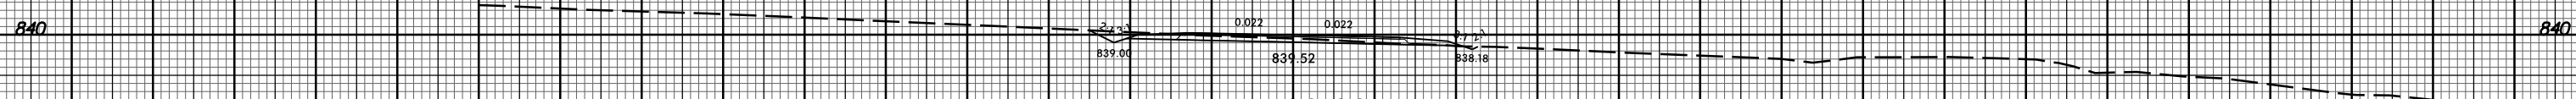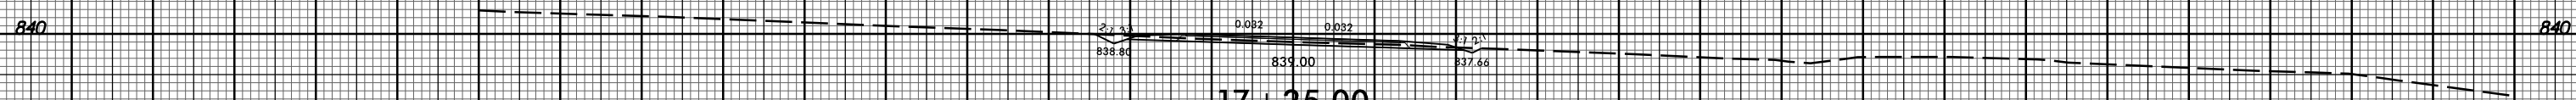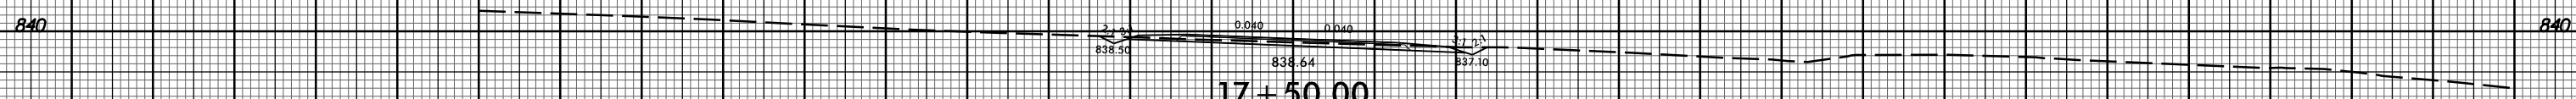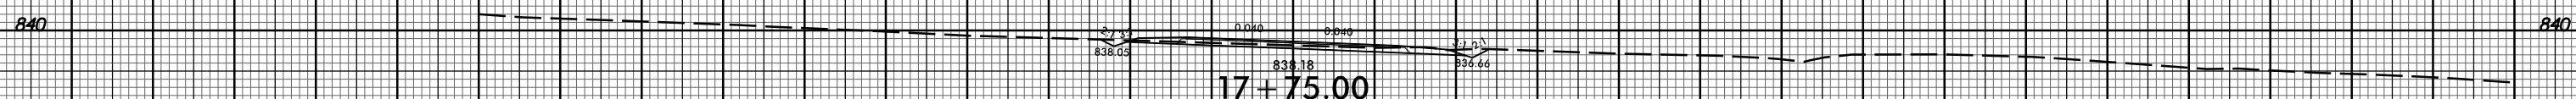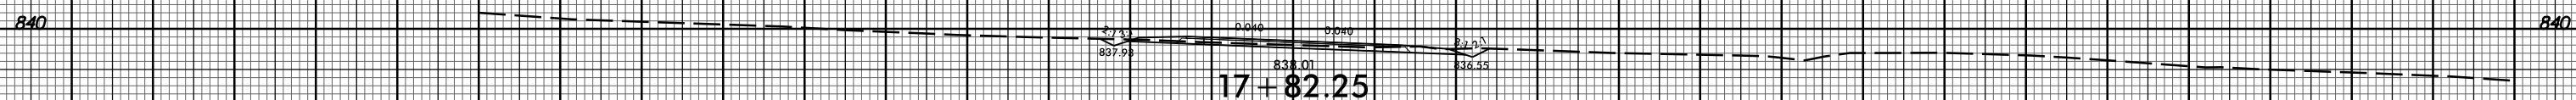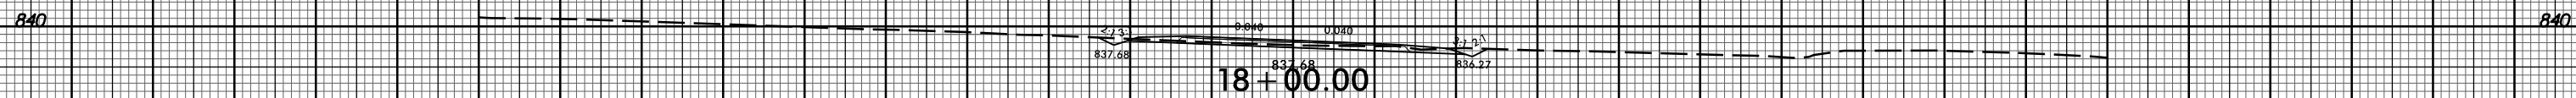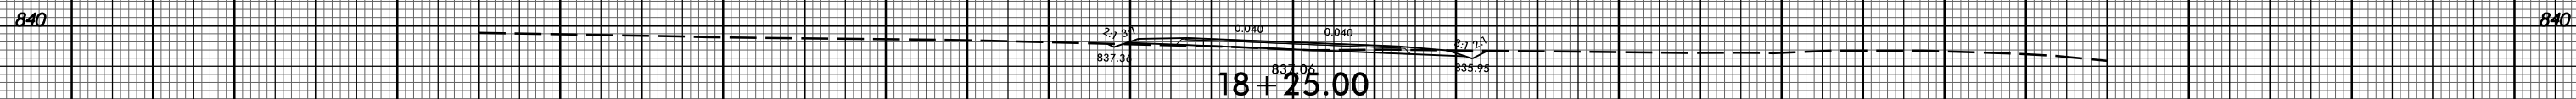

150 140 130 120 110 100 90 80 70 60 50 40 30 20 10 0 10 20 30 40 50 60 70 80 90 100 110 120 130 140 150

Y4DET

11/20/2017 11:58:32 AM U:\Projects\2525C\rdy_xpl\Y4DET.dgn