


8/23/99



PROJ. REFERENCE NO.
U-2525C

SHEET NO.
X-505

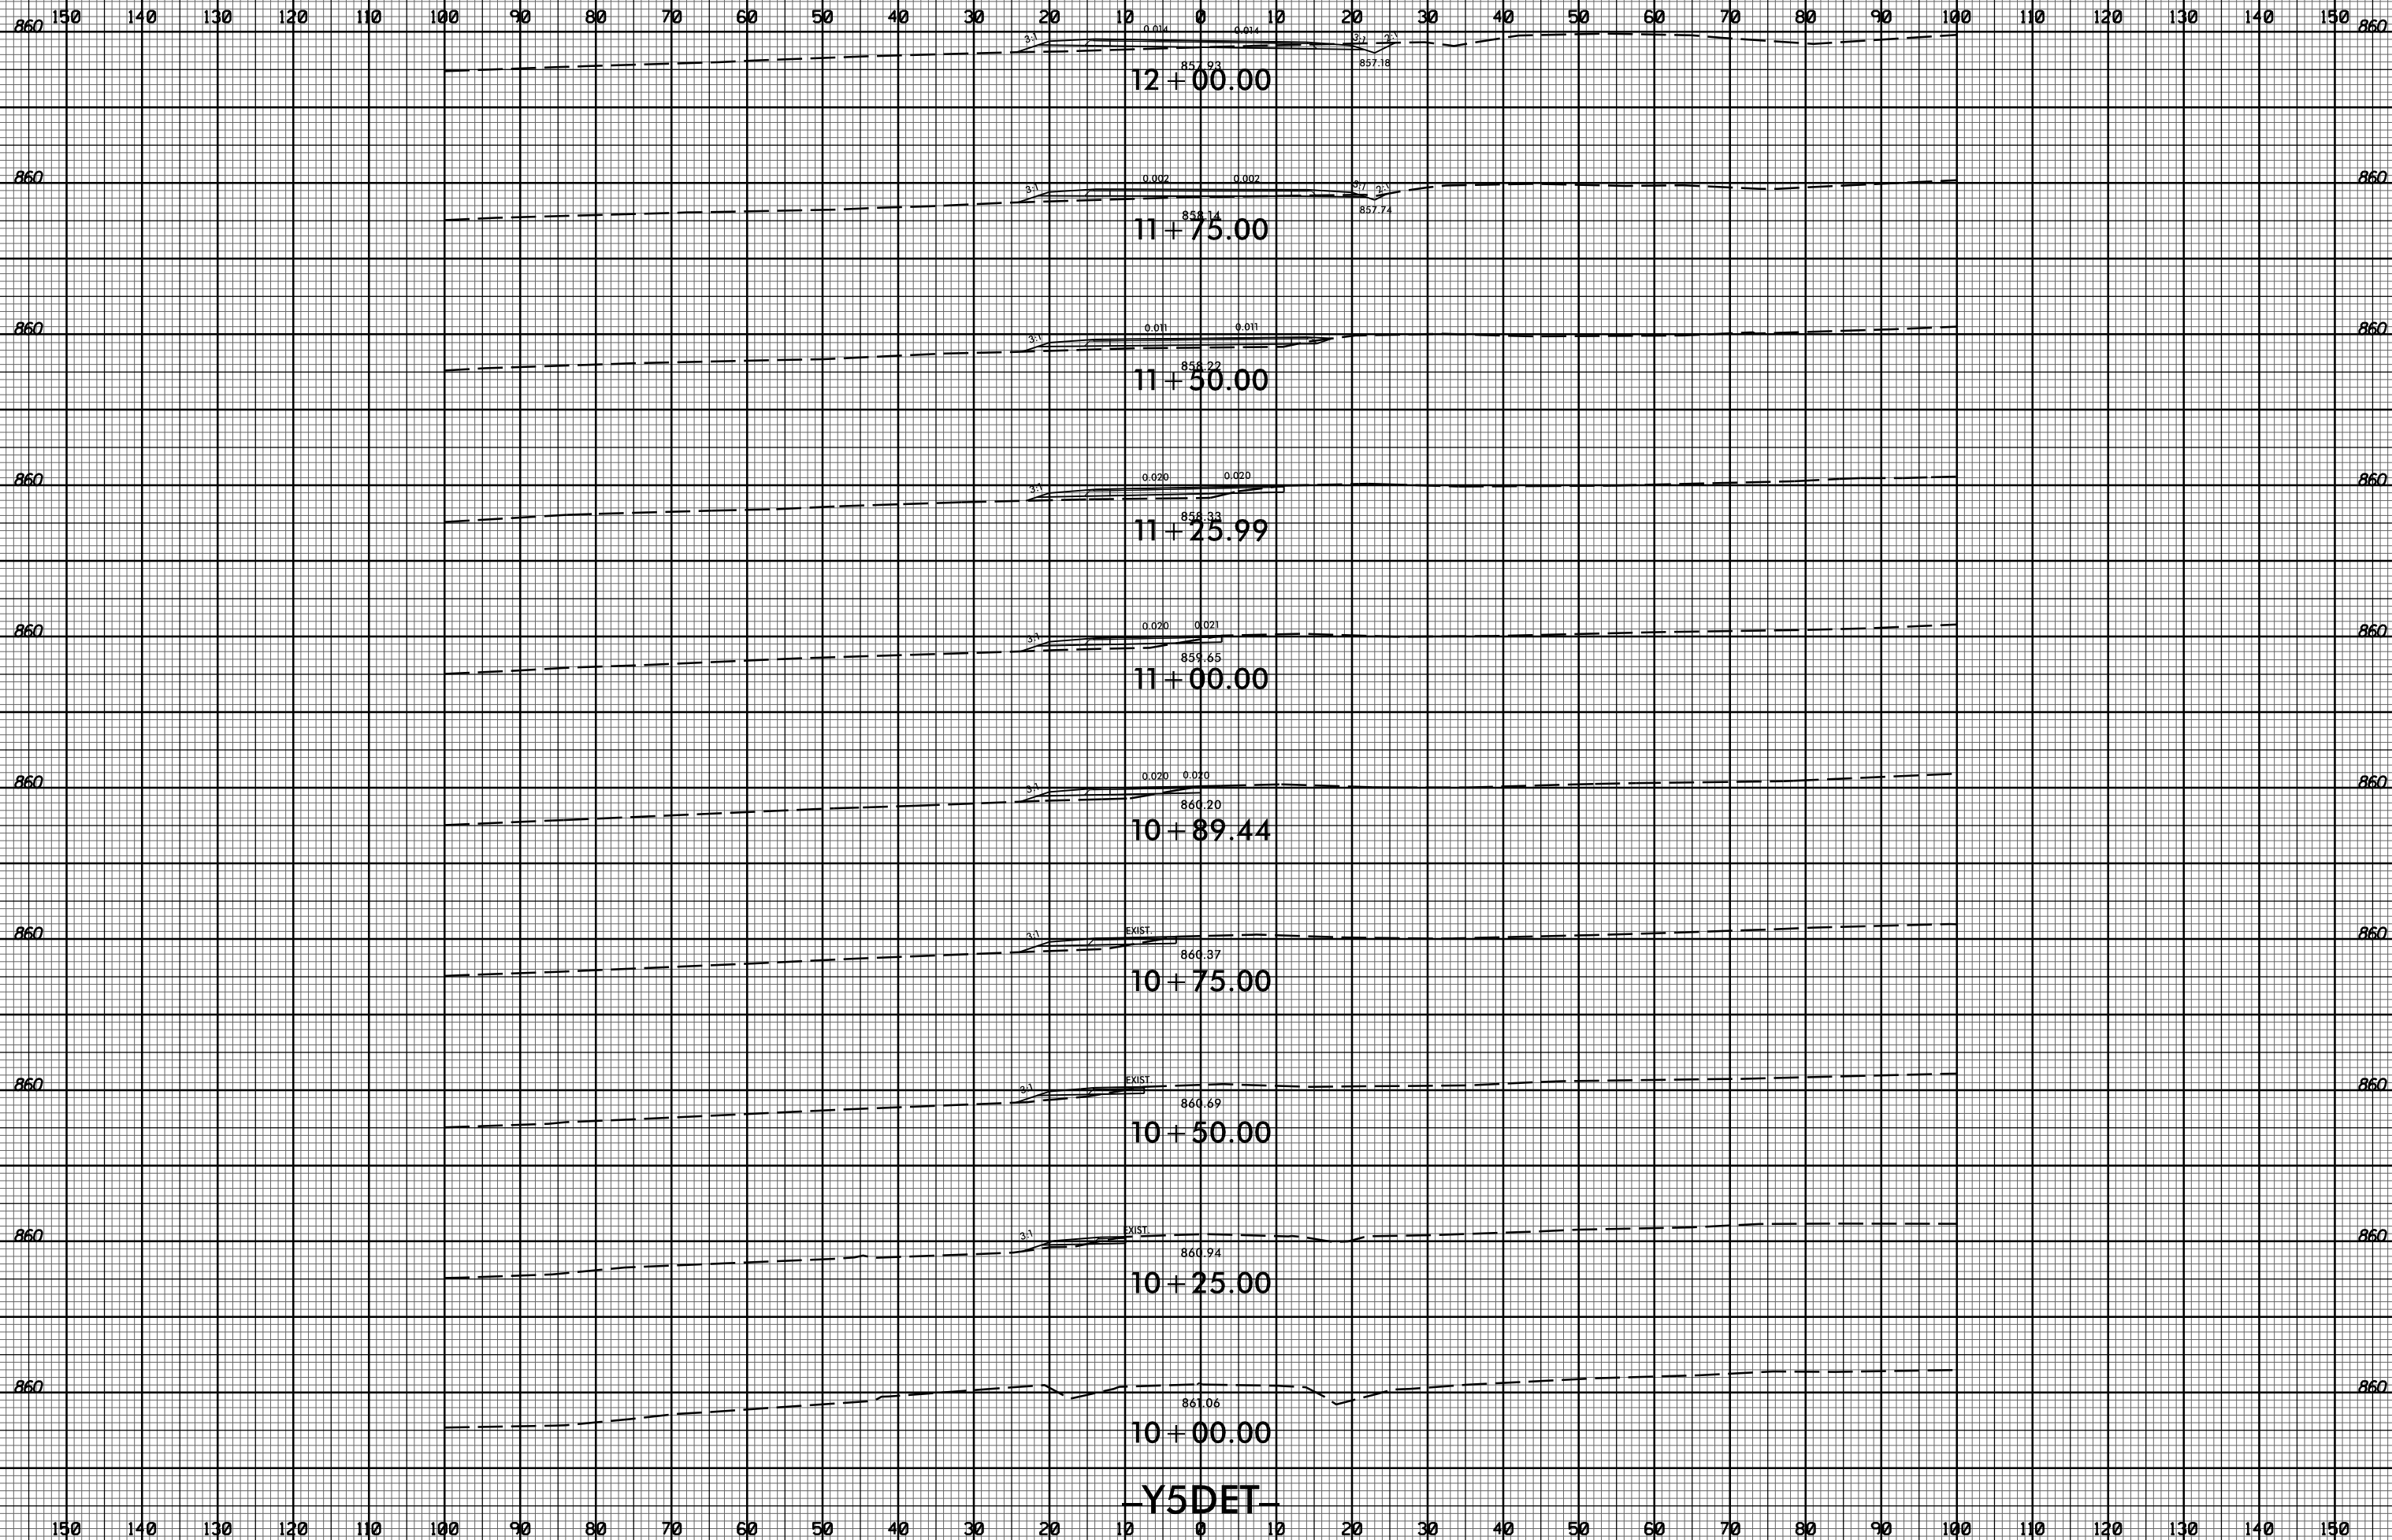

11/20/2017
I:\Projects\2525C-rdy_xpl\Y5DET.dgn

Y5DET