


8/23/99



PROJ. REFERENCE NO.  
U-2525C

SHEET NO.  
X-507

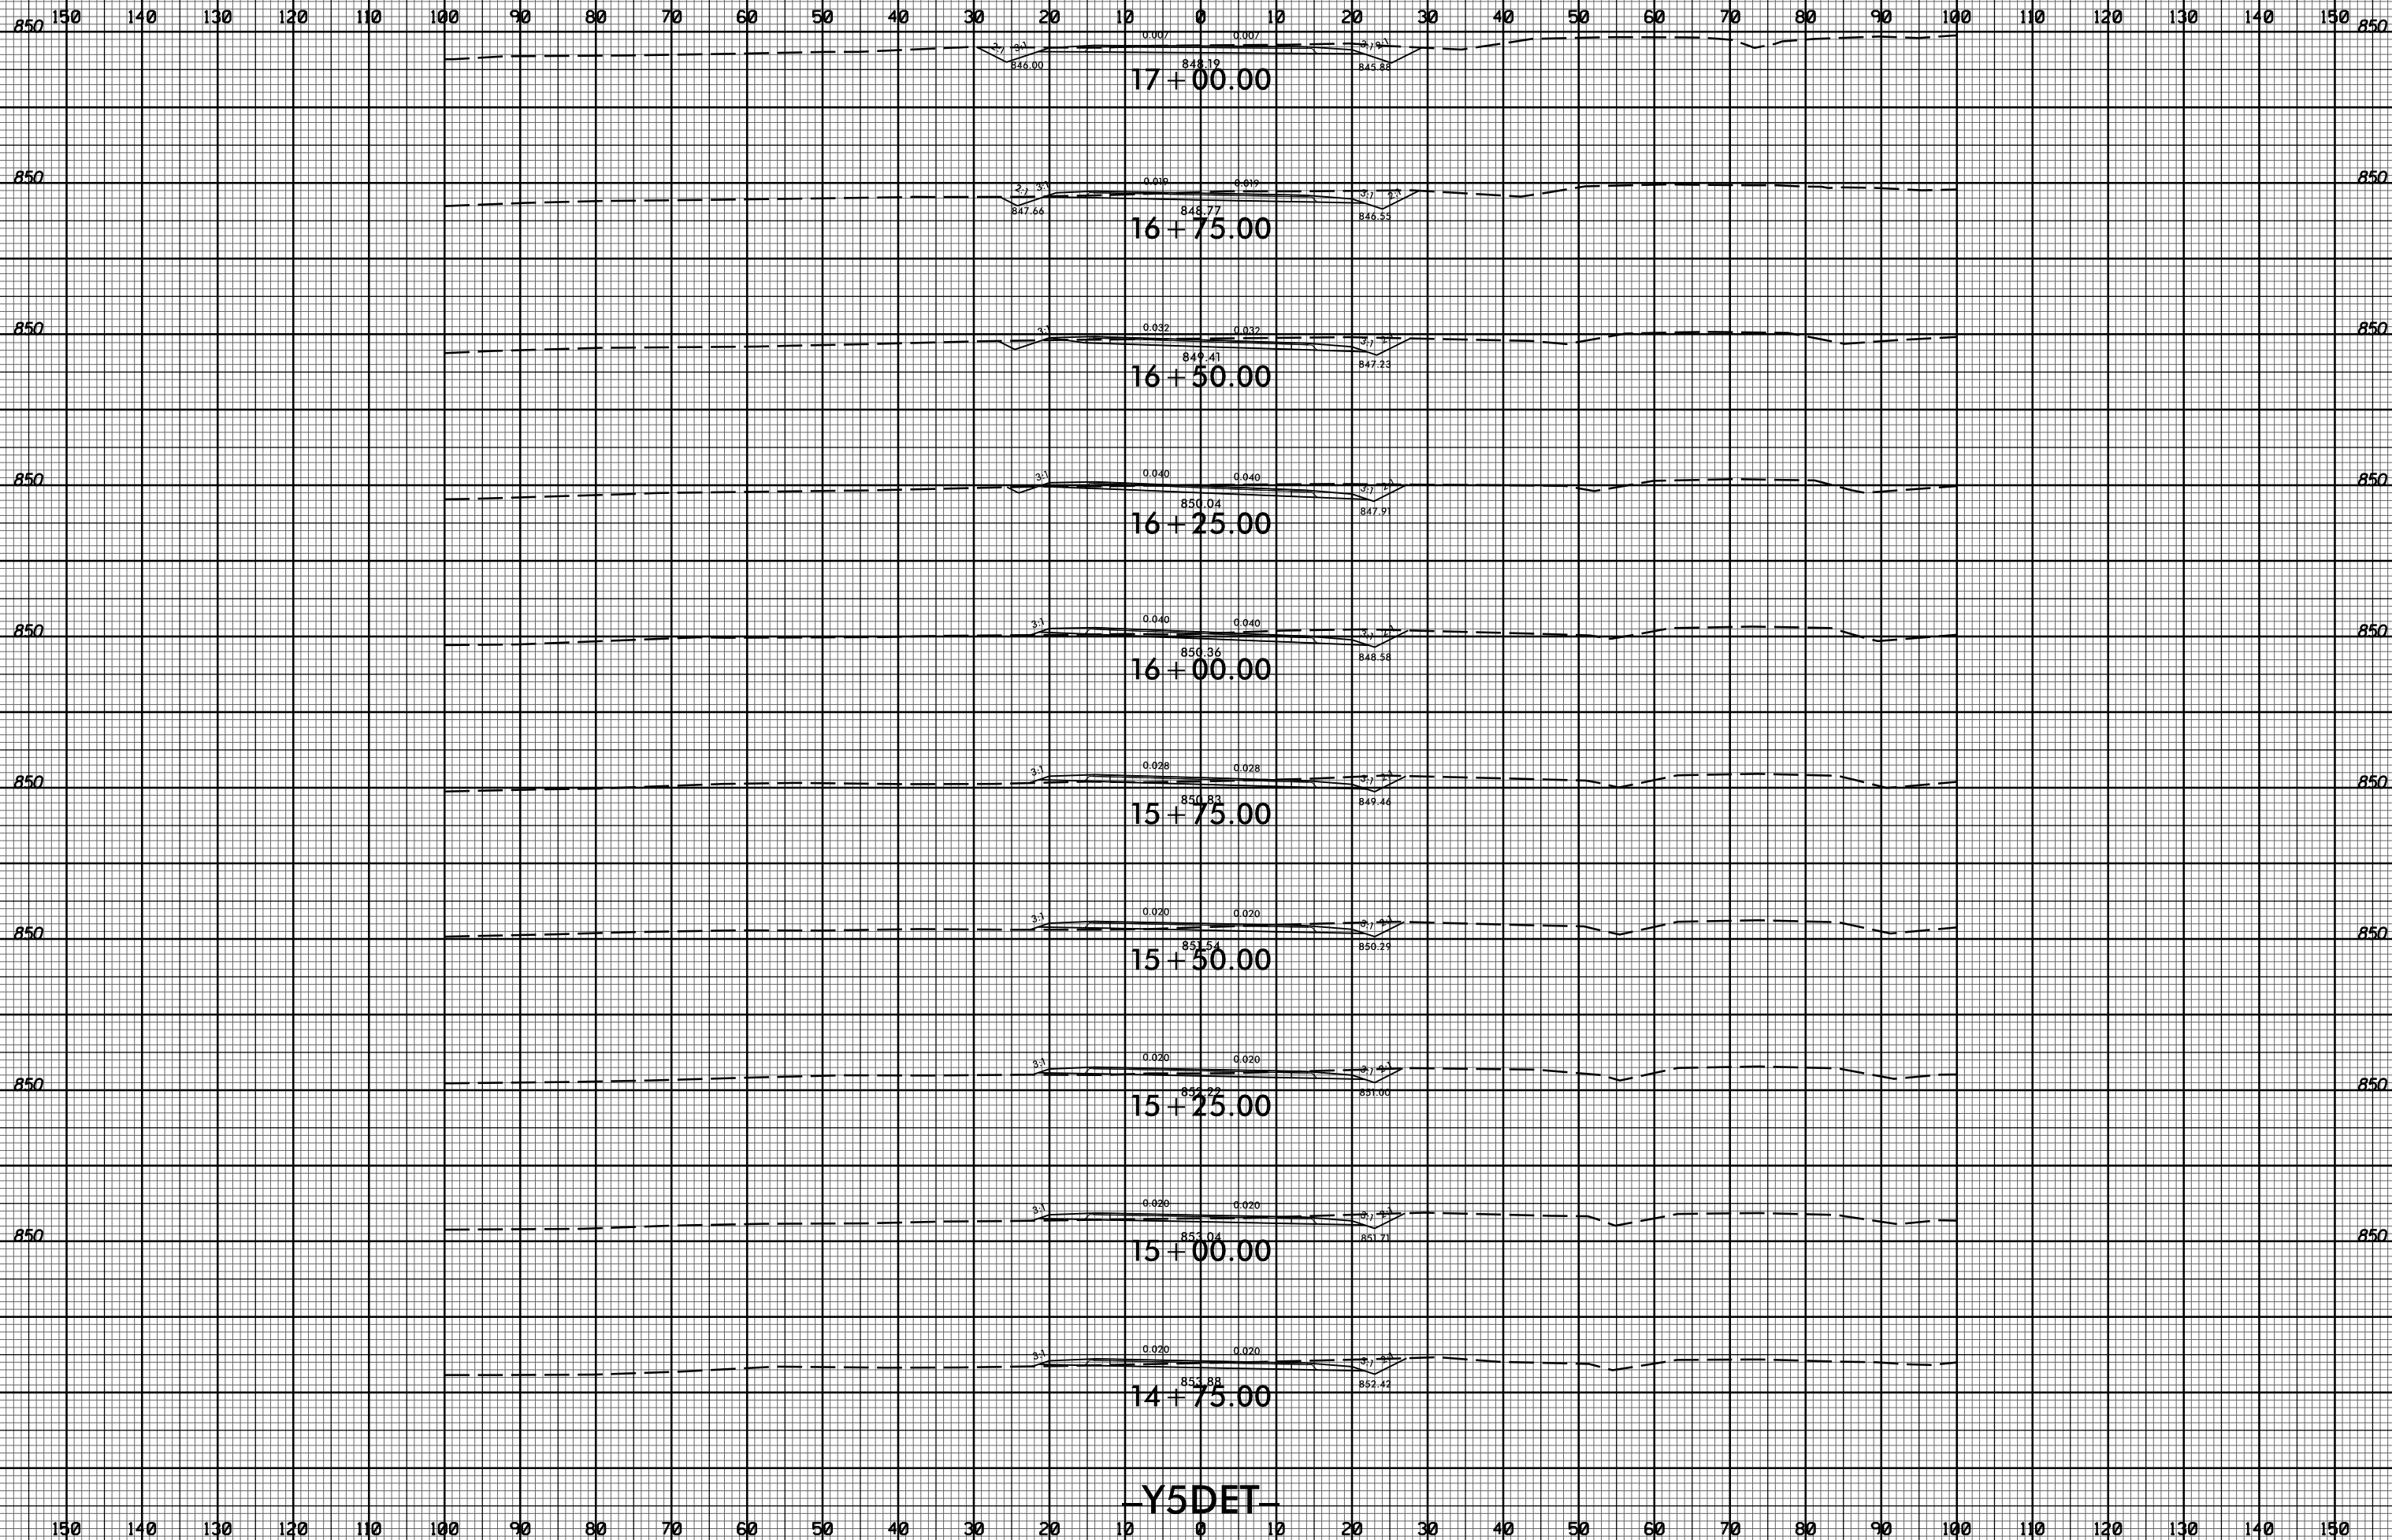

11/20/2017  
I:\S\2525C-rdy\_xpl\_Y5DET.dgn  
T:\S\2525C-rdy\_xpl\_Y5DET.dgn

150 140 130 120 110 100 90 80 70 60 50 40 30 20 10 0 10 20 30 40 50 60 70 80 90 100 110 120 130 140 150