


8/23/99



PROJ. REFERENCE NO.
U-2525C

SHEET NO.
X-510


150 140 130 120 110 100 90 80 70 60 50 40 30 20 10 0 10 20 30 40 50 60 70 80 90 100 110 120 130 140 150

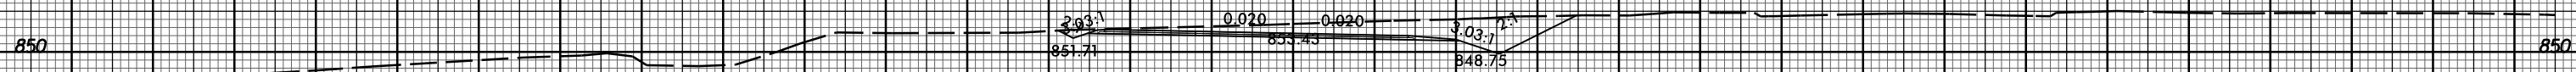


15 + 50.00




15 + 00.00

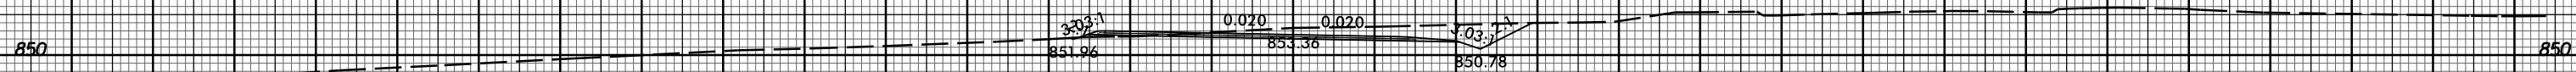


14 + 50.00

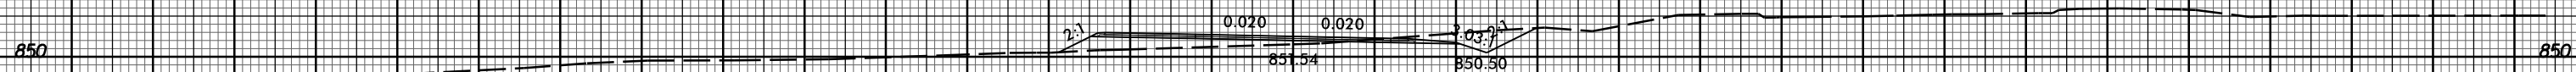

14 + 00.00

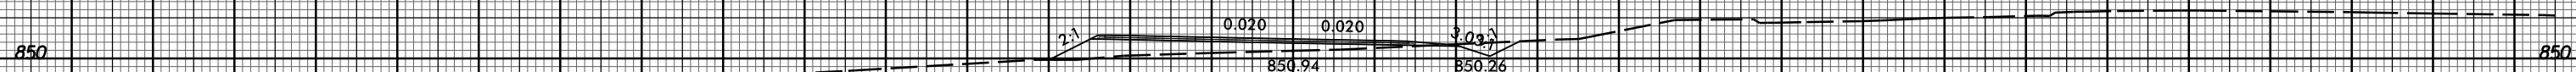


13 + 50.00

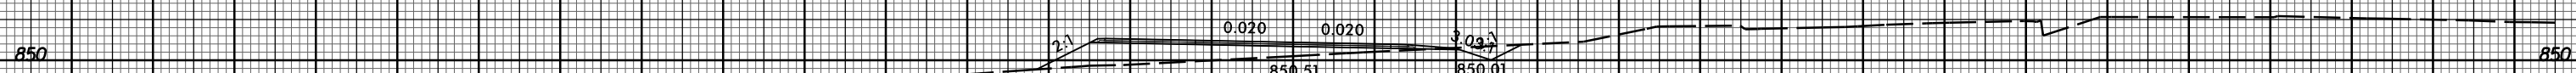

13 + 00.00



12 + 50.00

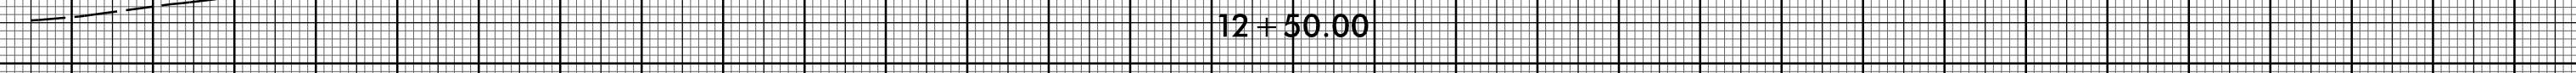

12 + 00.00

Y7DET

150 140 130 120 110 100 90 80 70 60 50 40 30 20 10 0 10 20 30 40 50 60 70 80 90 100 110 120 130 140 150

11/20/2017 11:58:32 AM U:\Projects\2525C-rdy_xpl\Y7DET.dgn