


8/23/99



PROJ. REFERENCE NO.	SHEET NO.
U-2525C	X-60

290 280 270 260 250 240 230 220 210 200 190 180 170 160 150 140 130 120 110 100 90 80 70 60 50 40 30 20 10 0 10

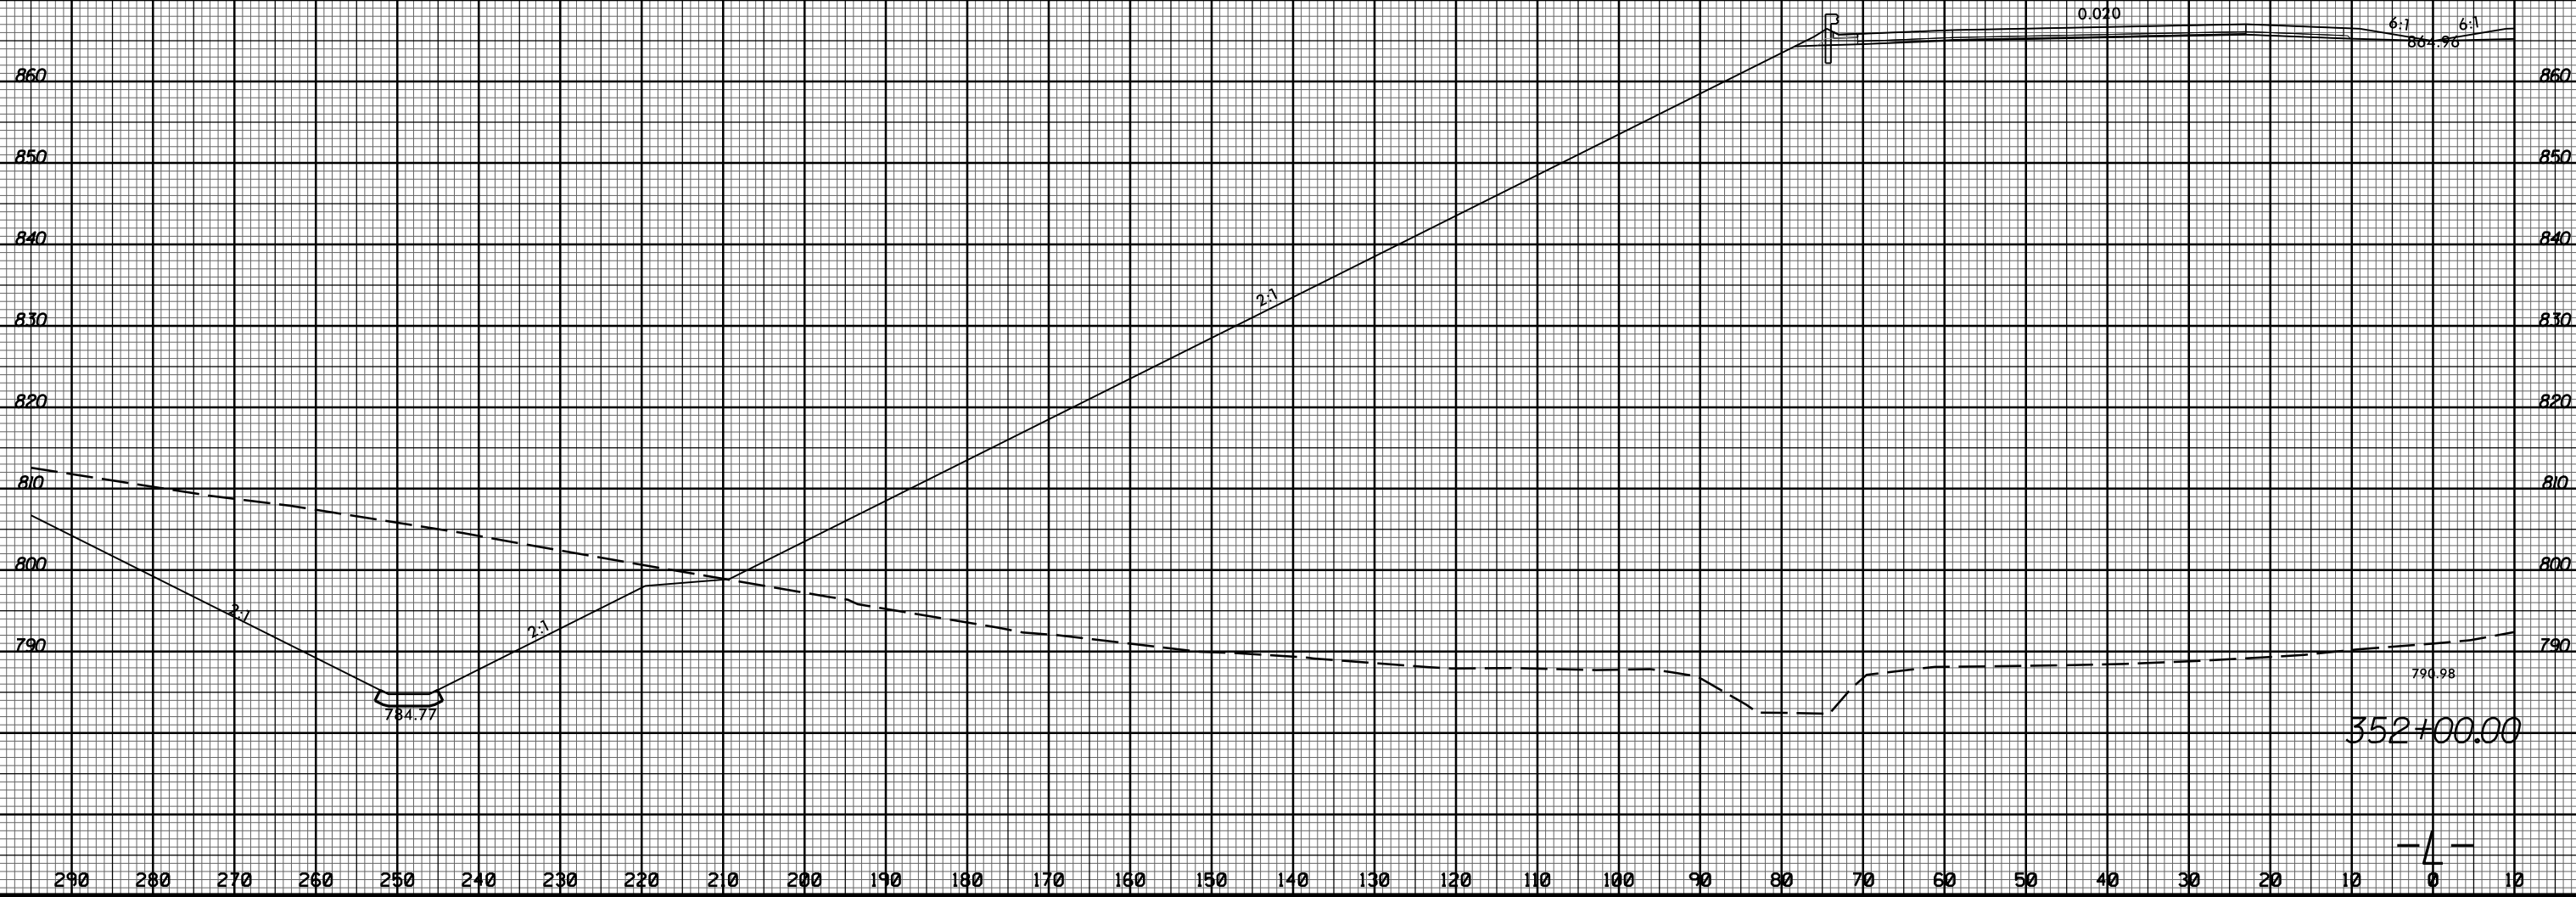

11/20/2017 11:58:32 AM U:\Projects\2525C-rdy_xpl.L1t.dgn