


8/23/99



PROJ. REFERENCE NO.	SHEET NO.
U-2525C	X-62

290 280 270 260 250 240 230 220 210 200 190 180 170 160 150 140 130 120 110 100 90 80 70 60 50 40 30 20 10 0 10

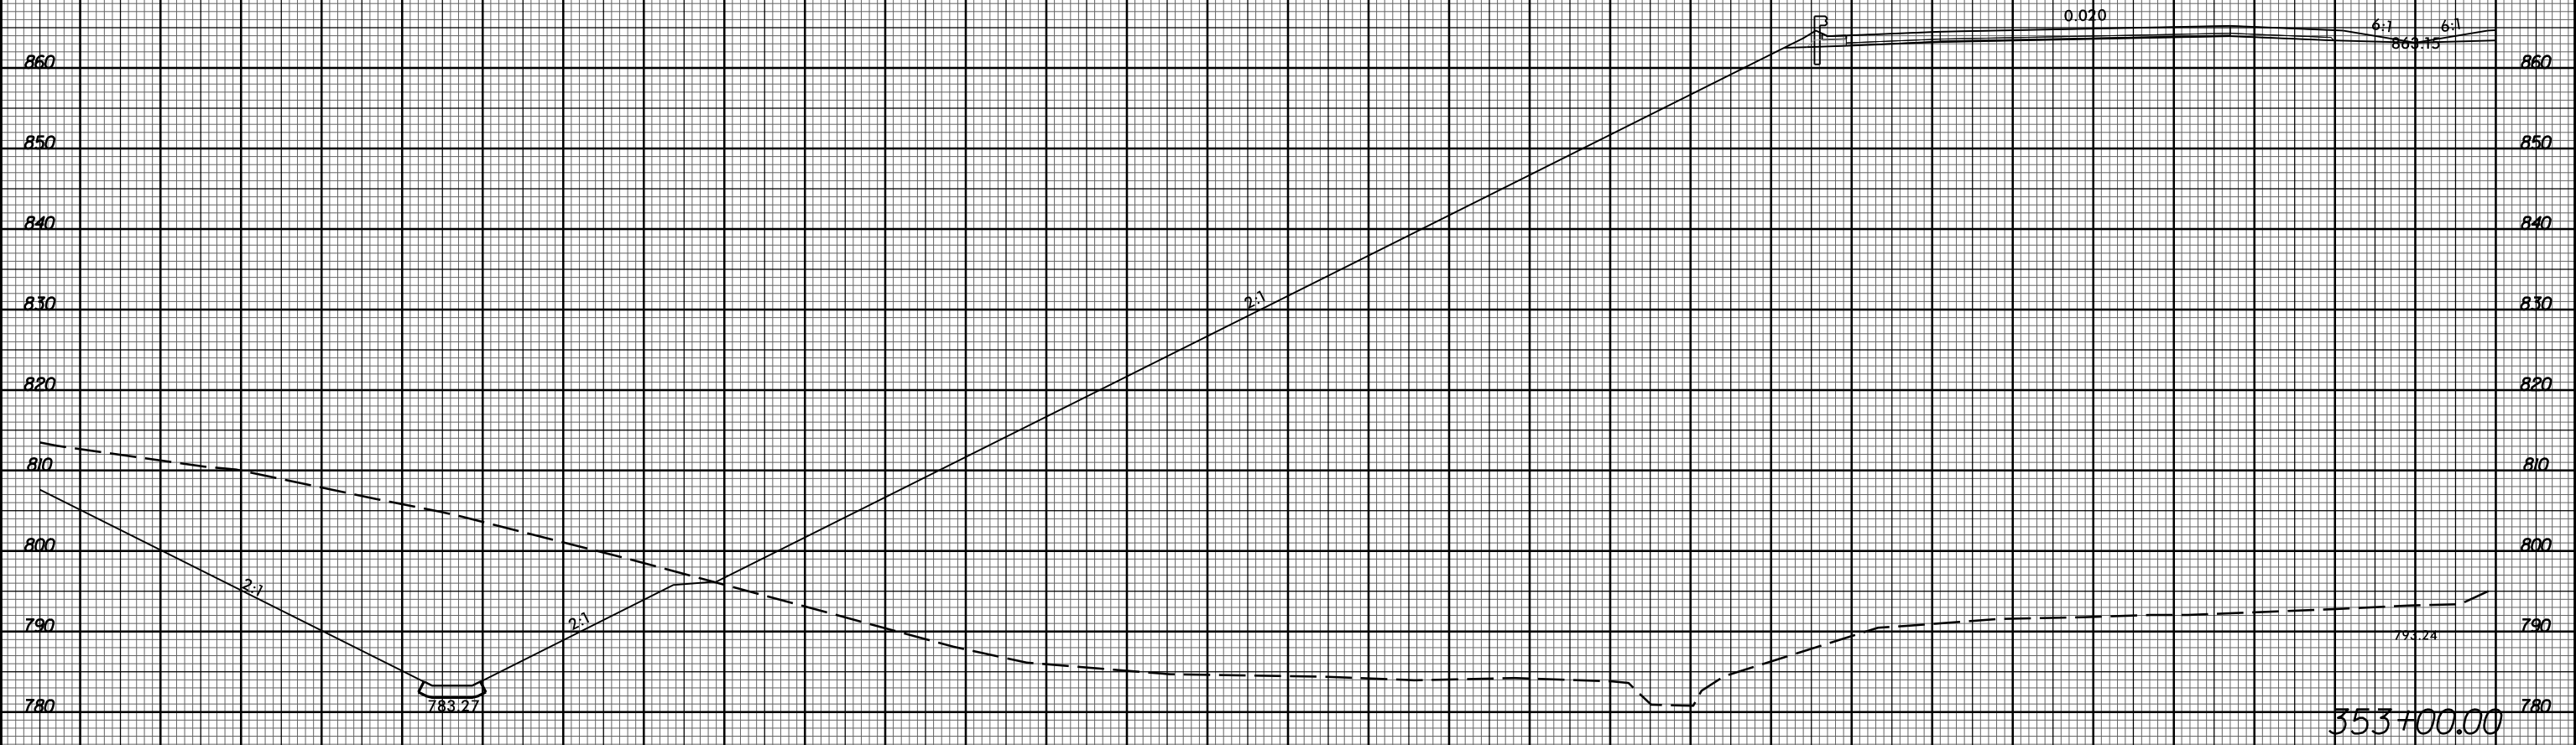

783.27

793.24

353+00.00

4

11/20/2017 11:58:35 AM U:\Projects\2525C-rdy_xpl.L1.txdgn