


8/23/99



PROJ. REFERENCE NO.
U-2525C

SHEET NO.
X-88

290 280 270 260 250 240 230 220 210 200 190 180 170 160 150 140 130 120 110 100 90 80 70 60 50 40 30 20 10 0 10

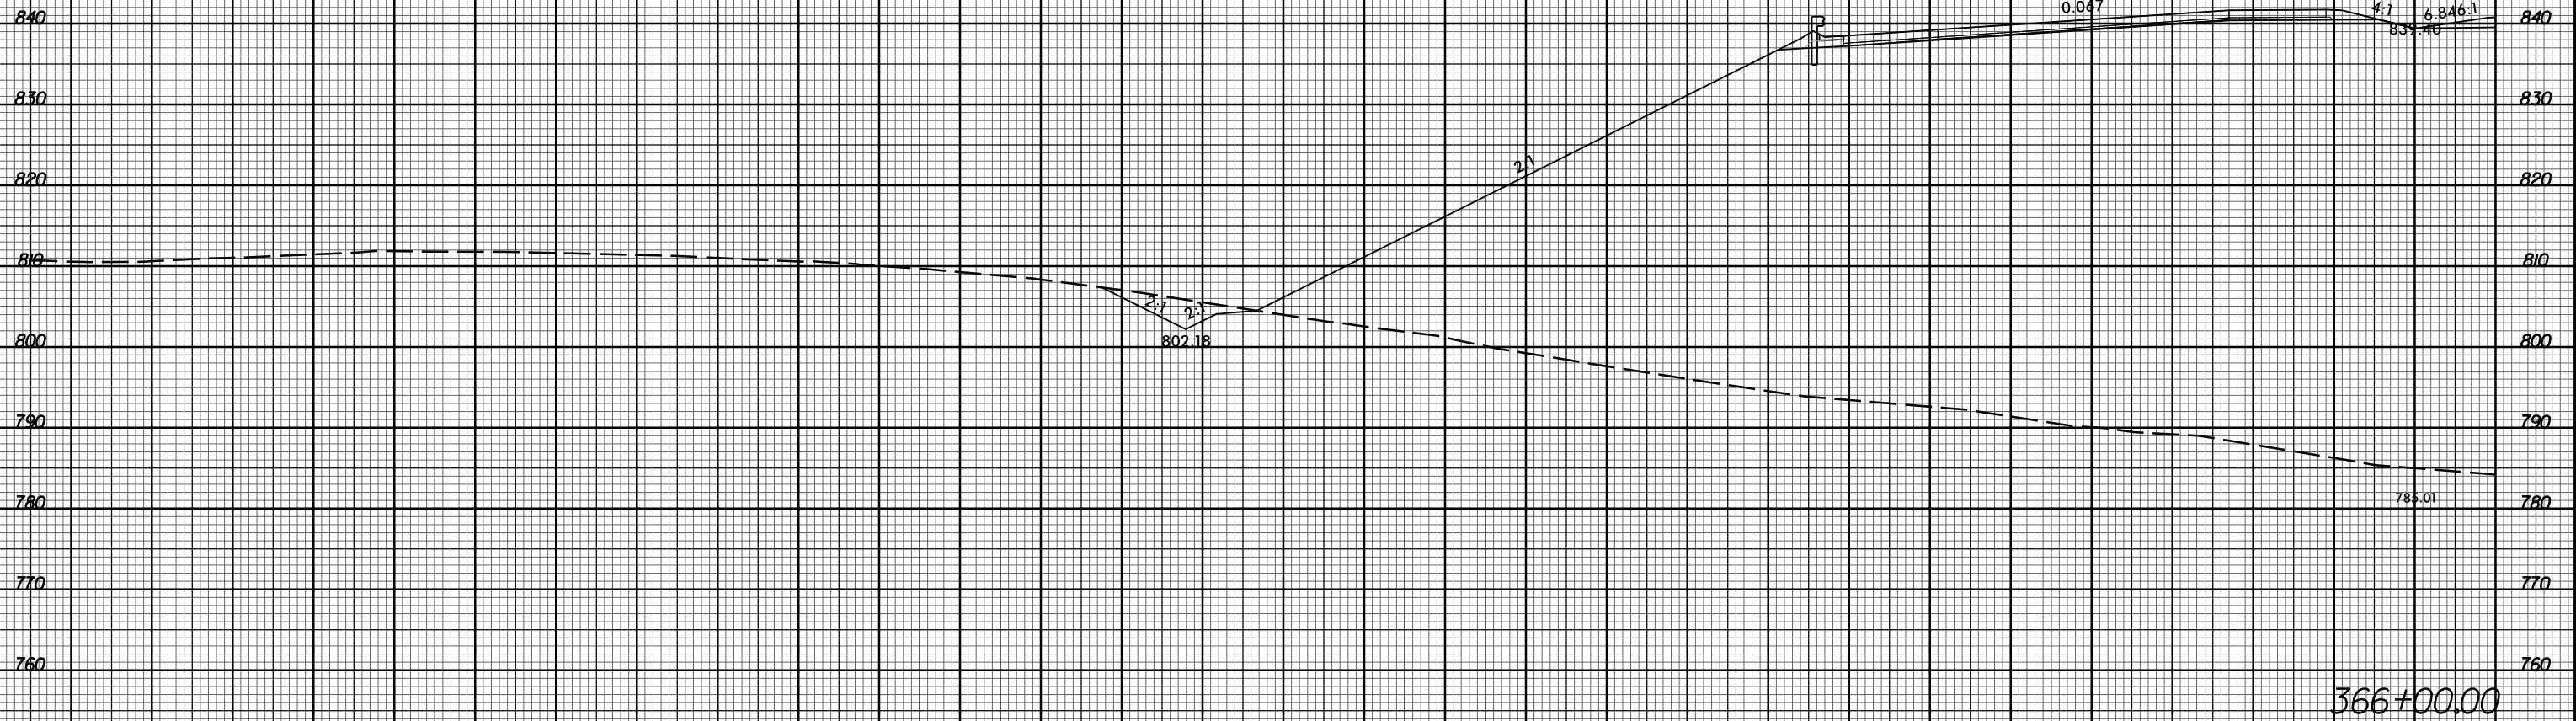

366+00.00

4

290 280 270 260 250 240 230 220 210 200 190 180 170 160 150 140 130 120 110 100 90 80 70 60 50 40 30 20 10 0 10

11/20/2017
I:\Projects\2525C-rdy_xpl.Lit.dgn